


PROJECT NO.	YEAR	SHEET NO.	TOTAL SHEETS
35-05416-000		36	53

NOTE BOOK NO.	TEMPLATE AREAS CHECKED

Scaled 12-20-2005 3:00:34 PM by BJS
 Plot Scale 1:1 12-21-2005 8:25:14 AM by GSS
 J:\SENTOU\2005\05416\2005-12-20 to City Paving and Drain\DWG\36-CROSS SECTION

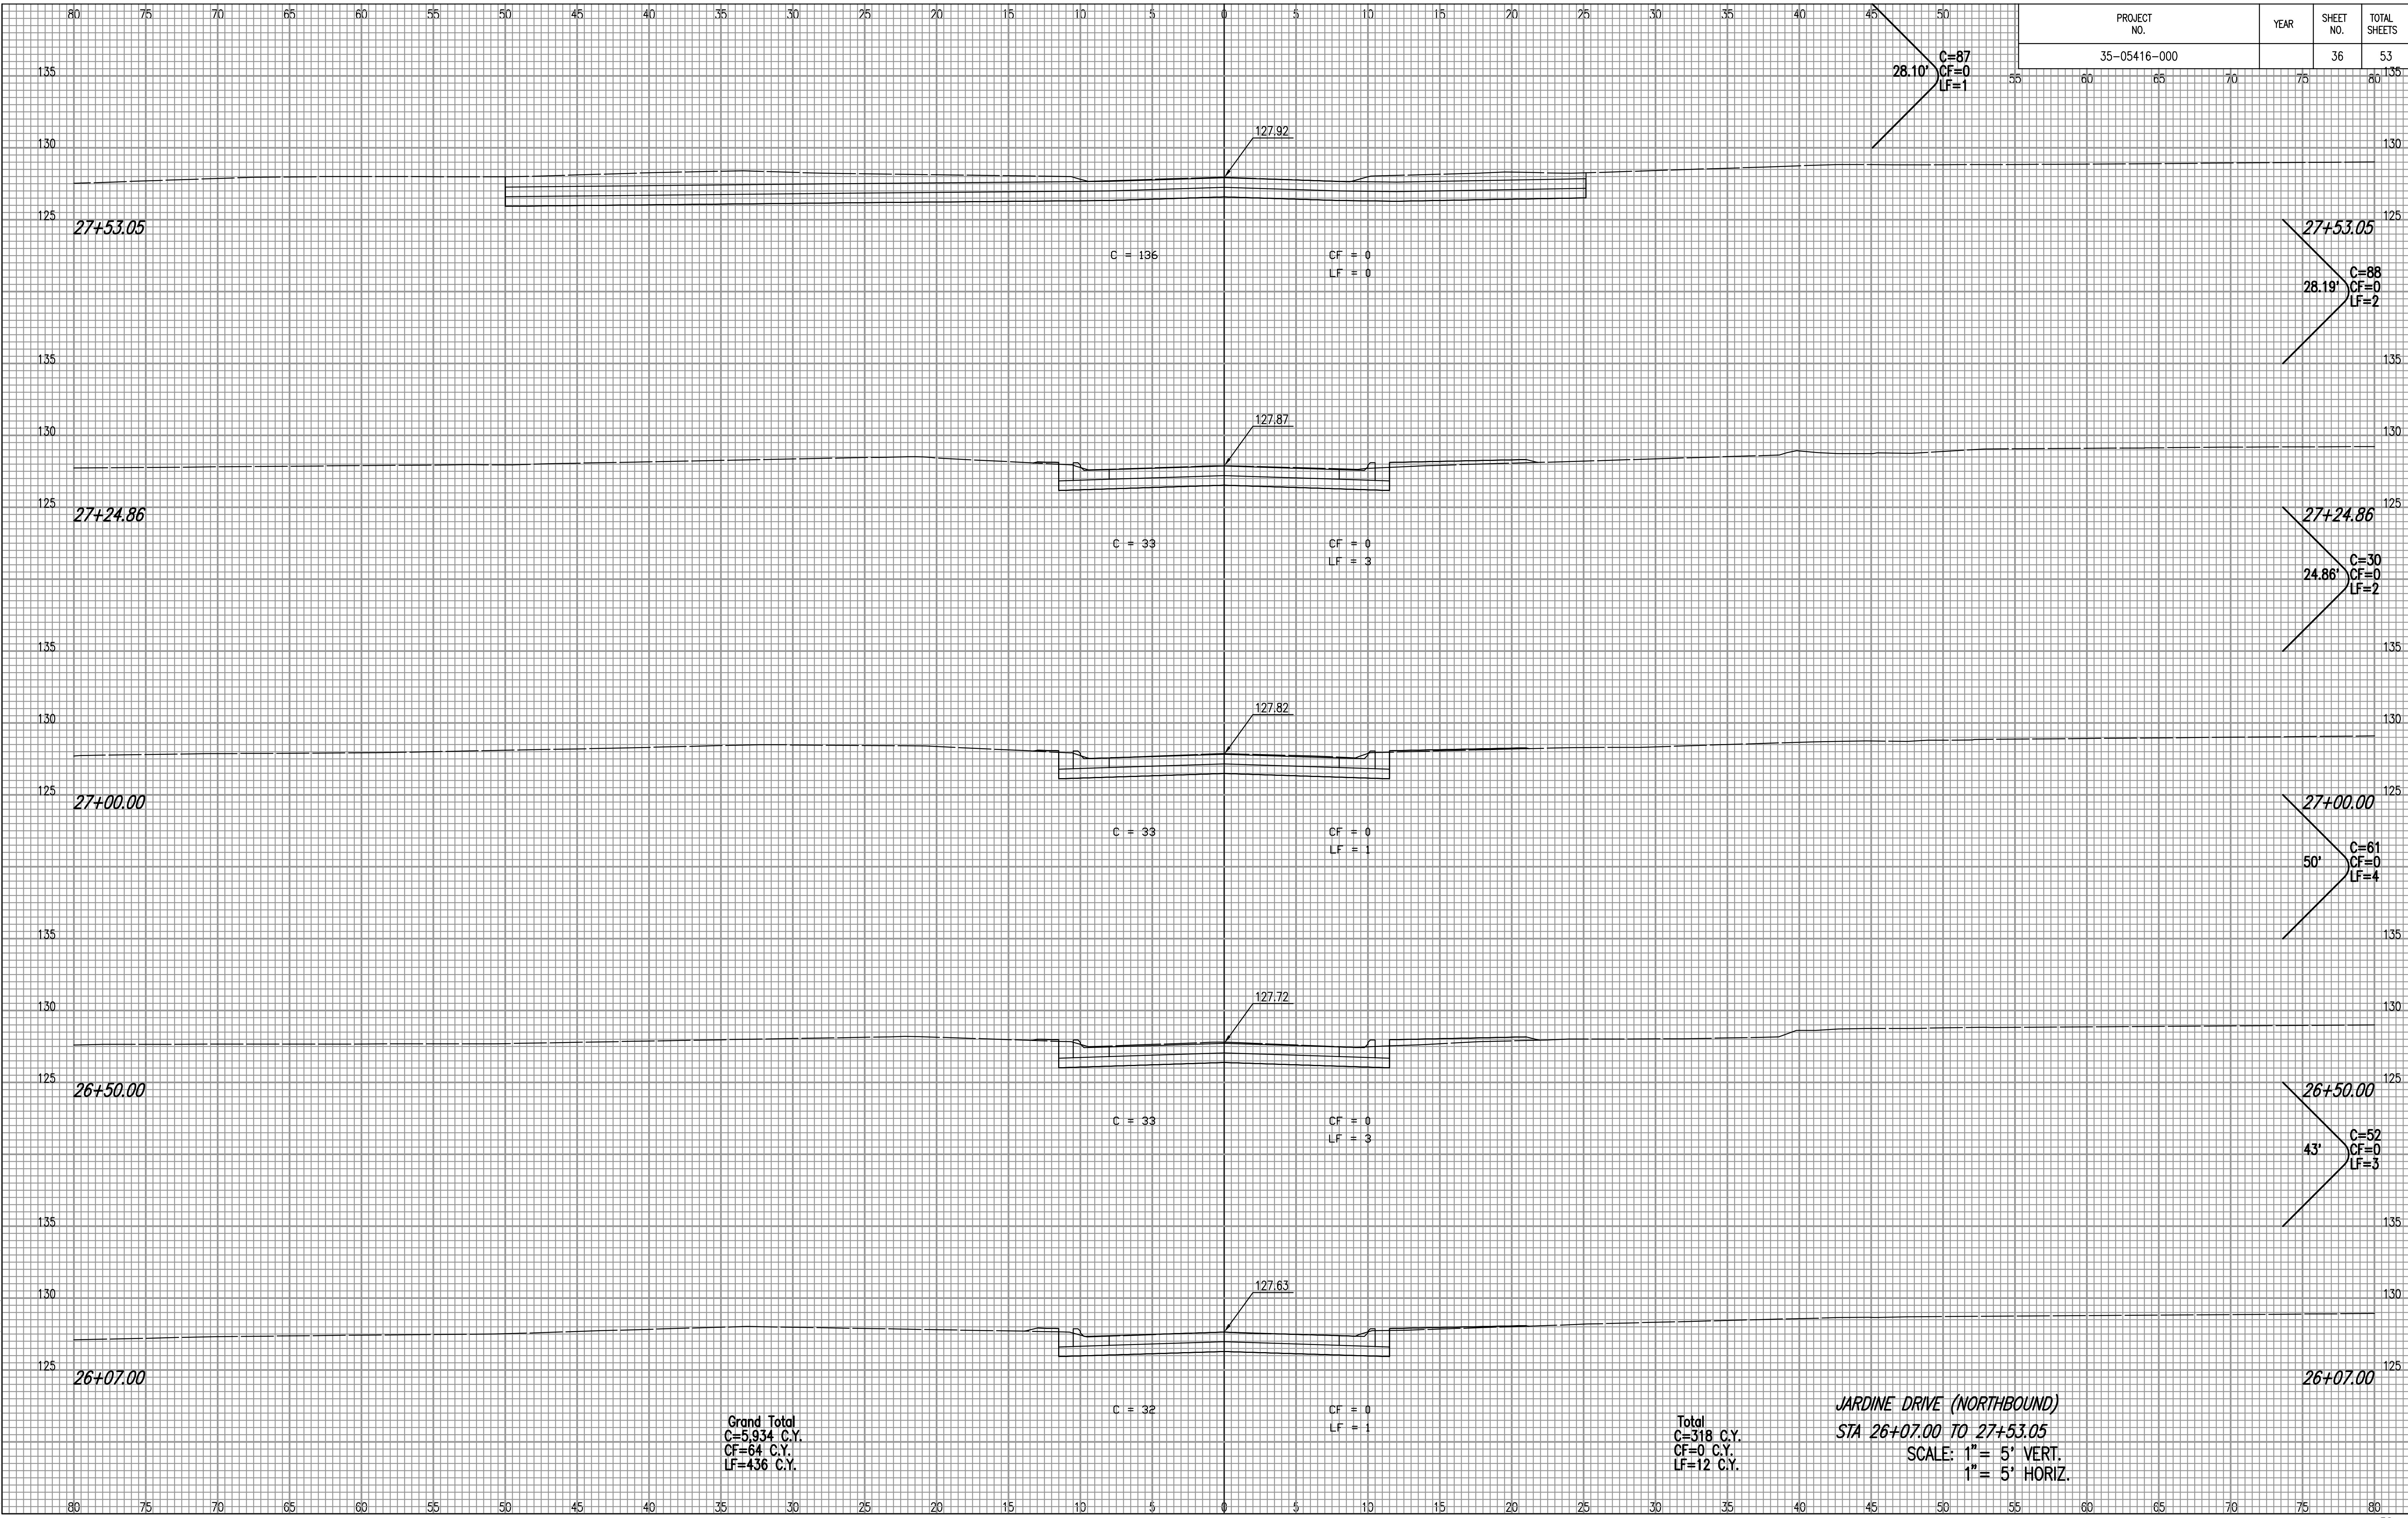

Grand Total
 C=5,934 C.Y.
 CF=64 C.Y.
 LF=436 C.Y.

Total
 C=318 C.Y.
 CF=0 C.Y.
 LF=12 C.Y.

JARDINE DRIVE (NORTHBOUND)
STA 26+07.00 TO 27+53.05
 SCALE: 1" = 5' VERT.
 1" = 5' HORIZ.