


PROJECT NO.	YEAR	SHEET NO.	TOTAL SHEETS
35-05416-000		40	53

NOTE BOOK NO.	TEMPLATE AREAS CHECKED

Served 12-20-2005 3:00:16 PM by BJS
 Plot Scale 1:1 12-21-2005 8:34:01 AM by GSS
 J:\SEN001\2005\05416\2005-12-20 to City\Paving and Drain\DWG\40-CROSS SECTION

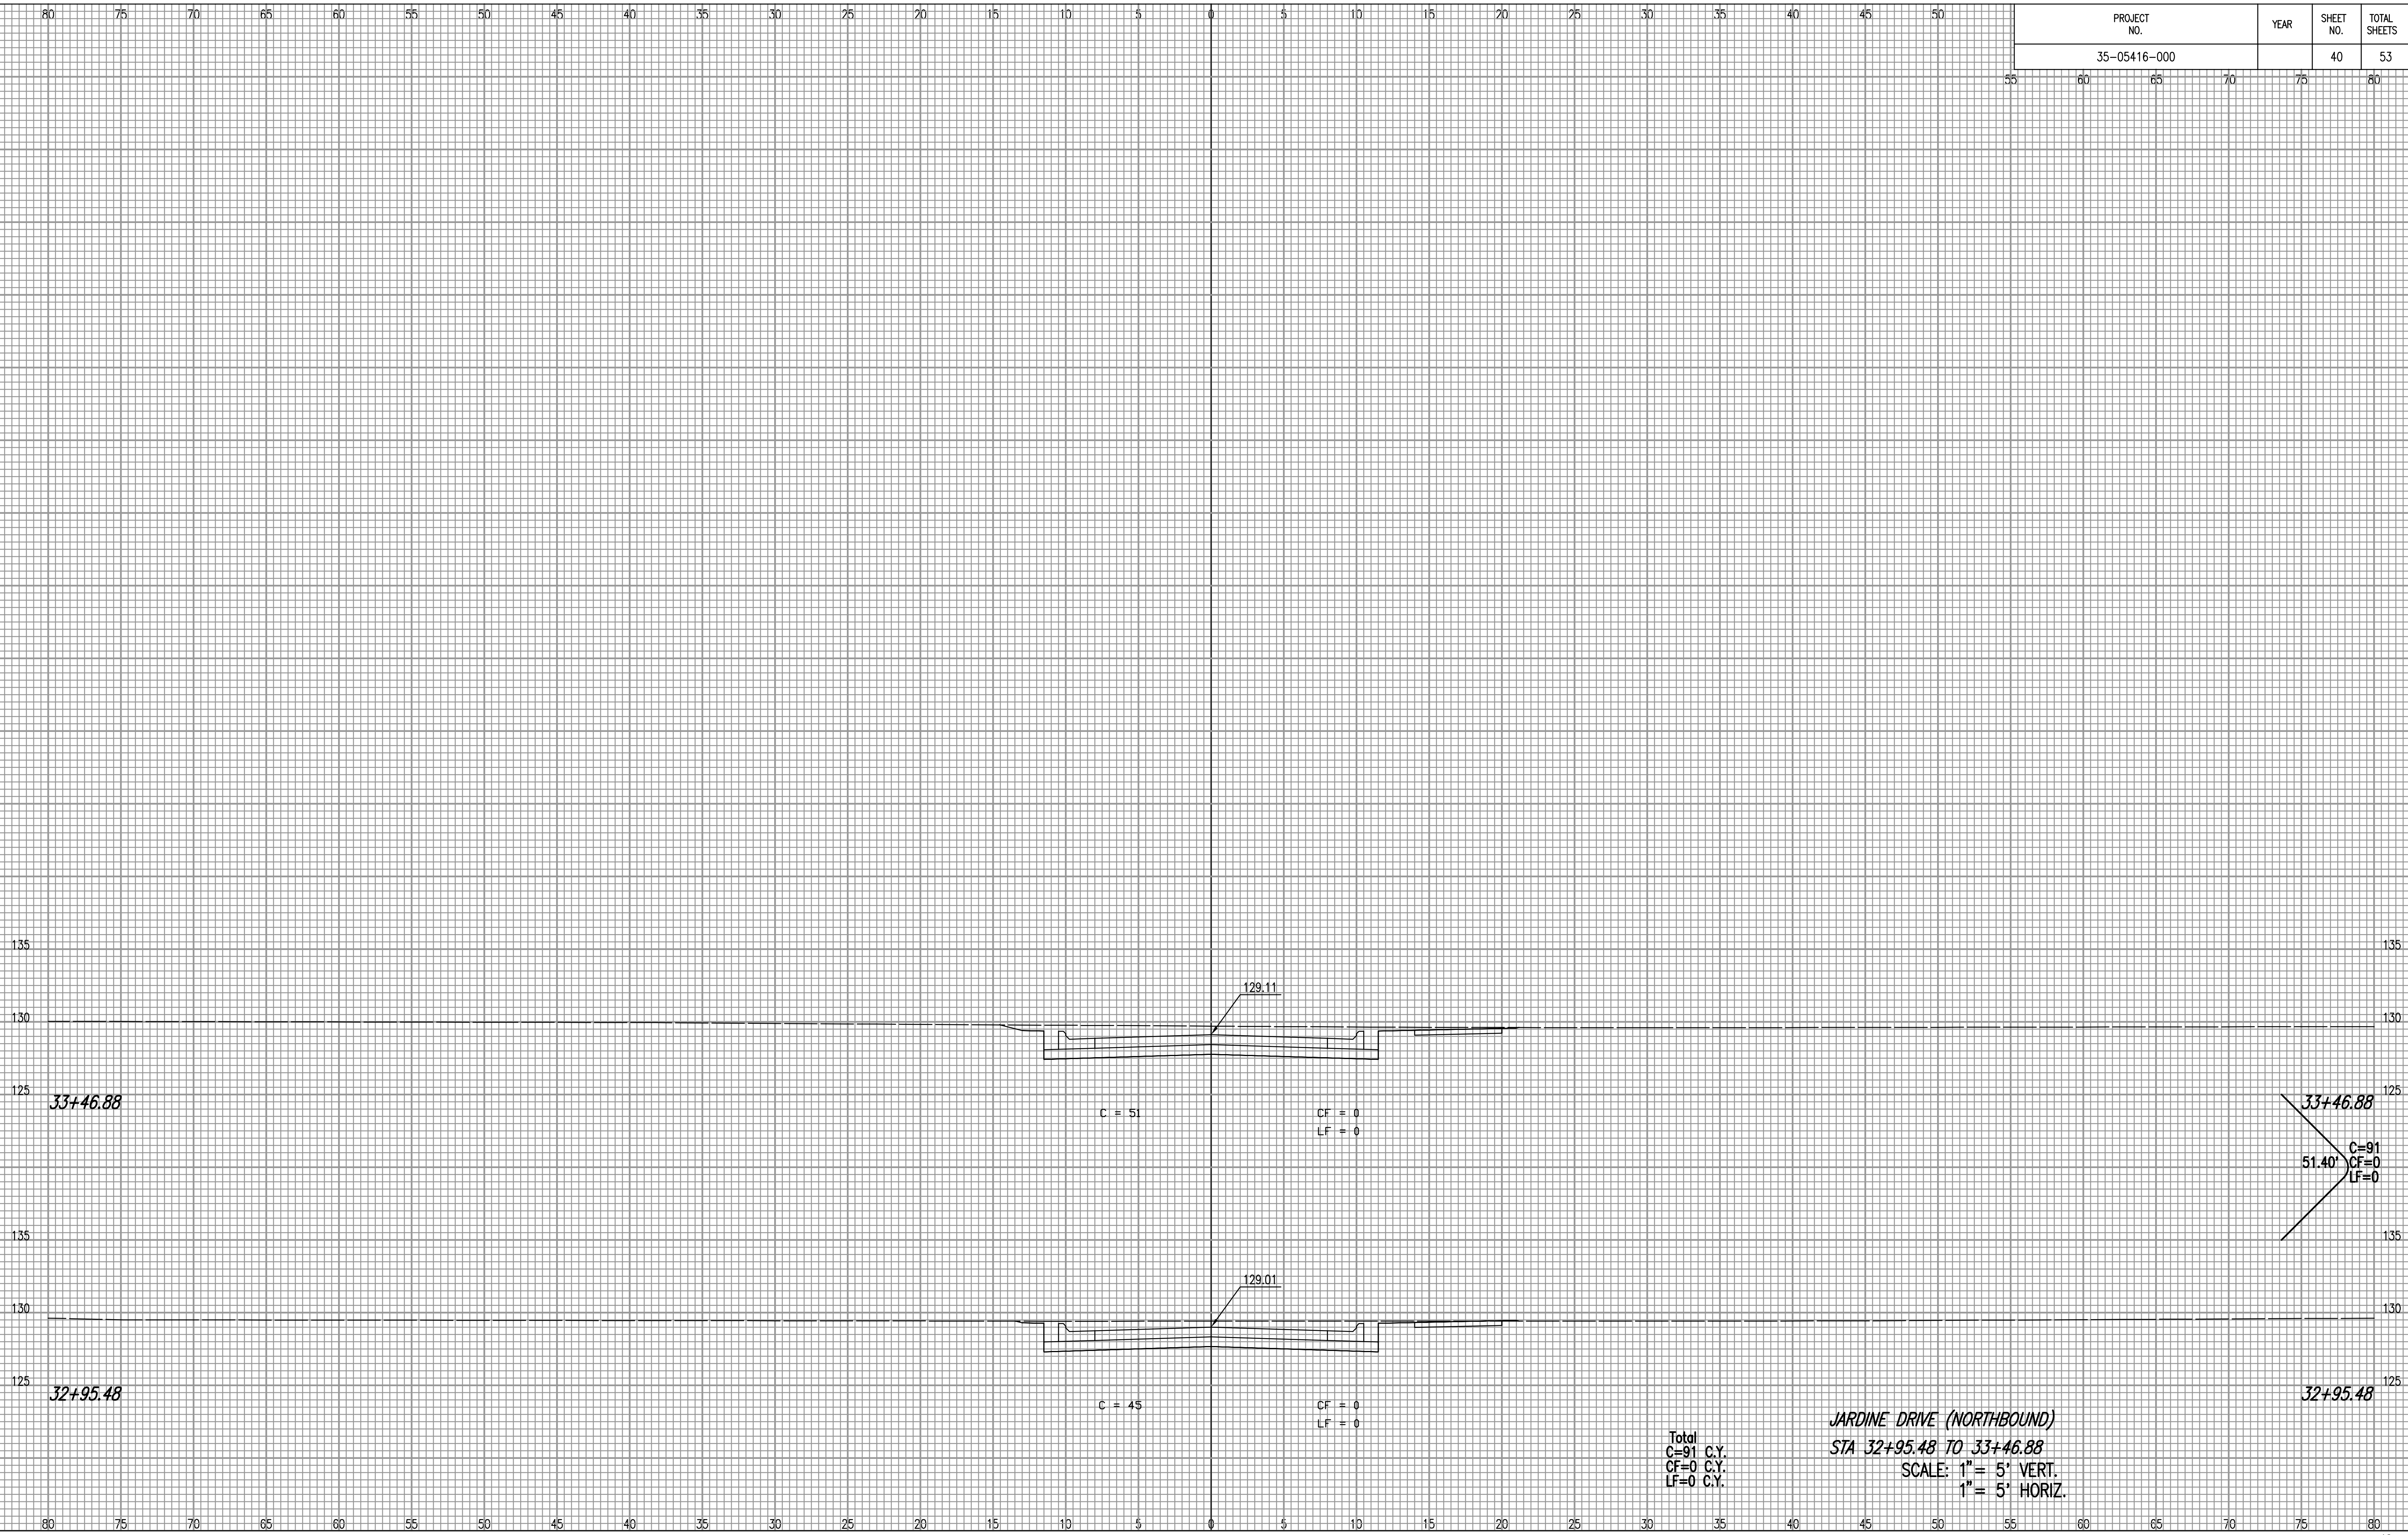

JARDINE DRIVE (NORTHBOUND)
 STA 32+95.48 TO 33+46.88
 SCALE: 1" = 5' VERT.
 1" = 5' HORIZ.

Total
 C=91 C.Y.
 CF=0 C.Y.
 LF=0 C.Y.