


PROJECT NO.	YEAR	SHEET NO.	TOTAL SHEETS
35-05416-000		44	53

6.00' C=20  
CF=0  
LF=0

NOTE BOOK NO.	TEMPLATE AREAS CHECKED

Sowed 12-20-2005 3:00:10 PM by BJS  
 Plot Scale 1" = 12'-21" 2005 8:38:27 AM by GSS  
 J:\SEN001\2005\05416\2005-12-20 to City Paving and Drain\DWG\44-CROSS SECTION

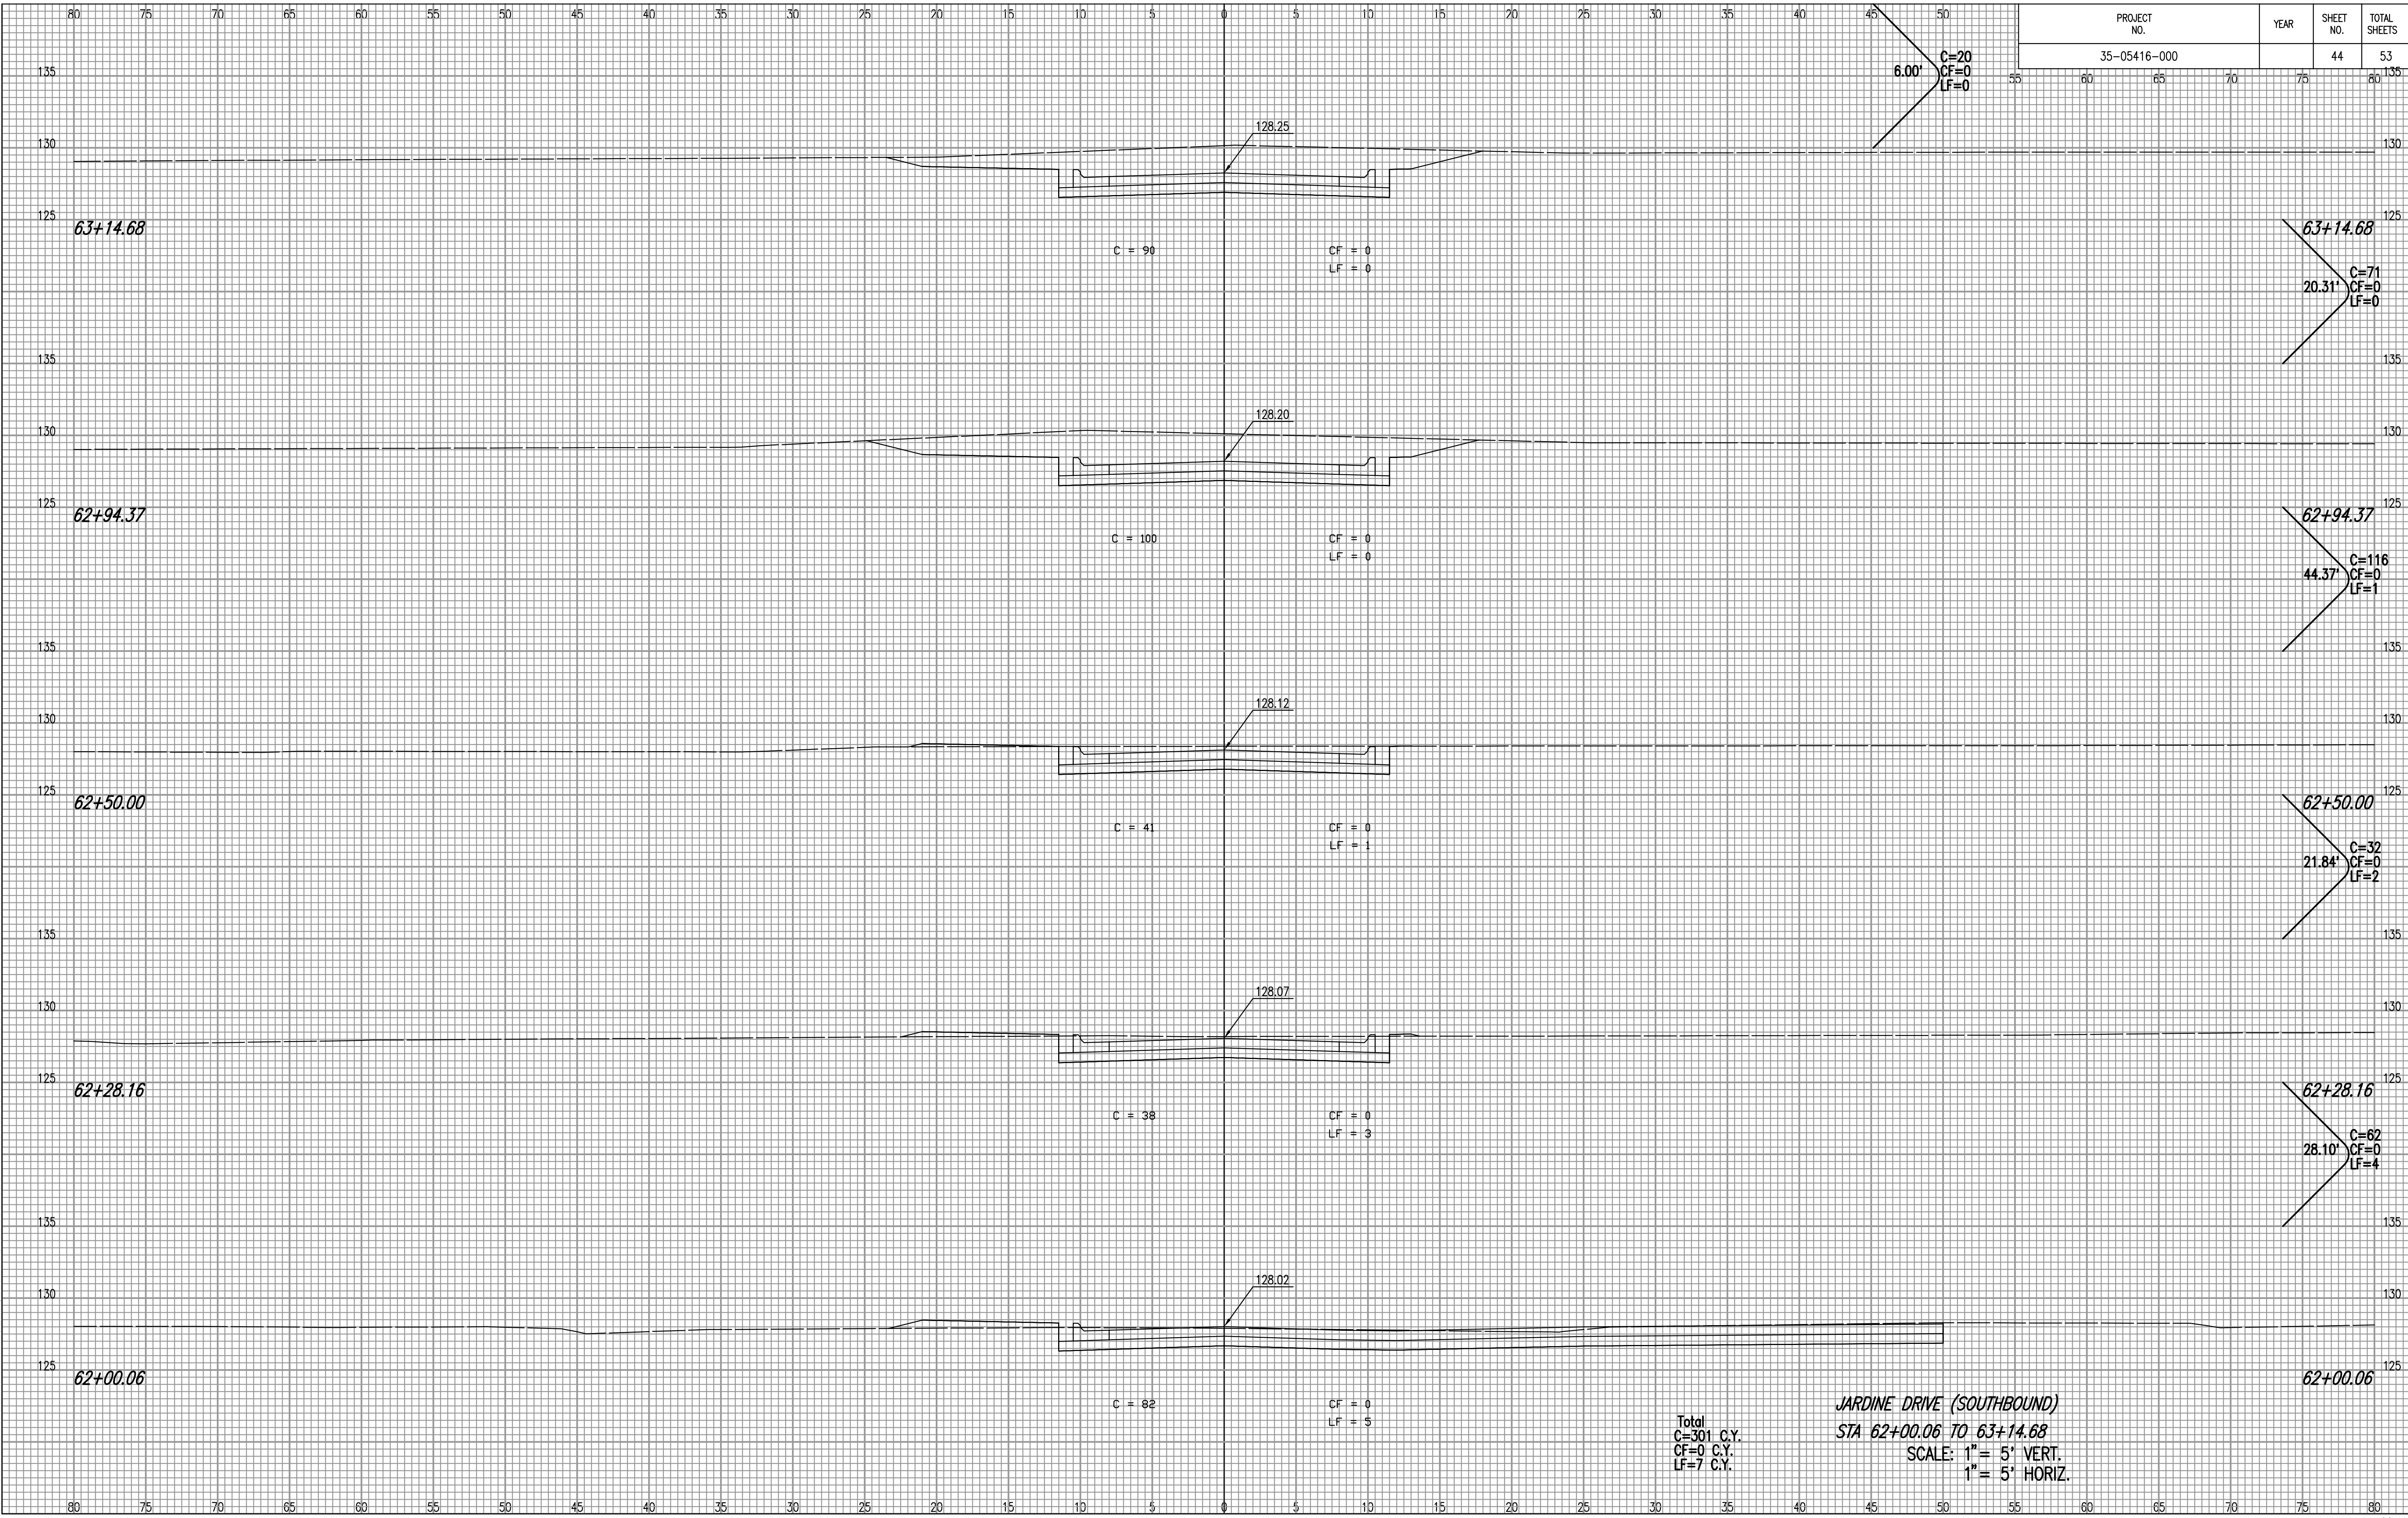

Total  
C=301 C.Y.  
CF=0 C.Y.  
LF=7 C.Y.

JARDINE DRIVE (SOUTHBOUND)  
 STA 62+00.06 TO 63+14.68  
 SCALE: 1" = 5' VERT.  
 1" = 5' HORIZ.