


PROJECT NO.	YEAR	SHEET NO.	TOTAL SHEETS
35-05416-000		47	53

NOTE BOOK NO.	TEMPLATE AREAS CHECKED

Sowed 12-20-2005 3:00:04 PM by BJS
 Plot Scale 1" = 12'-21" 2005 8:40:11 AM by GSS
 J:\SENTOU\2005\05416\2005-12-20 to City Paving and Drain\DWG\47-CROSS SECTION

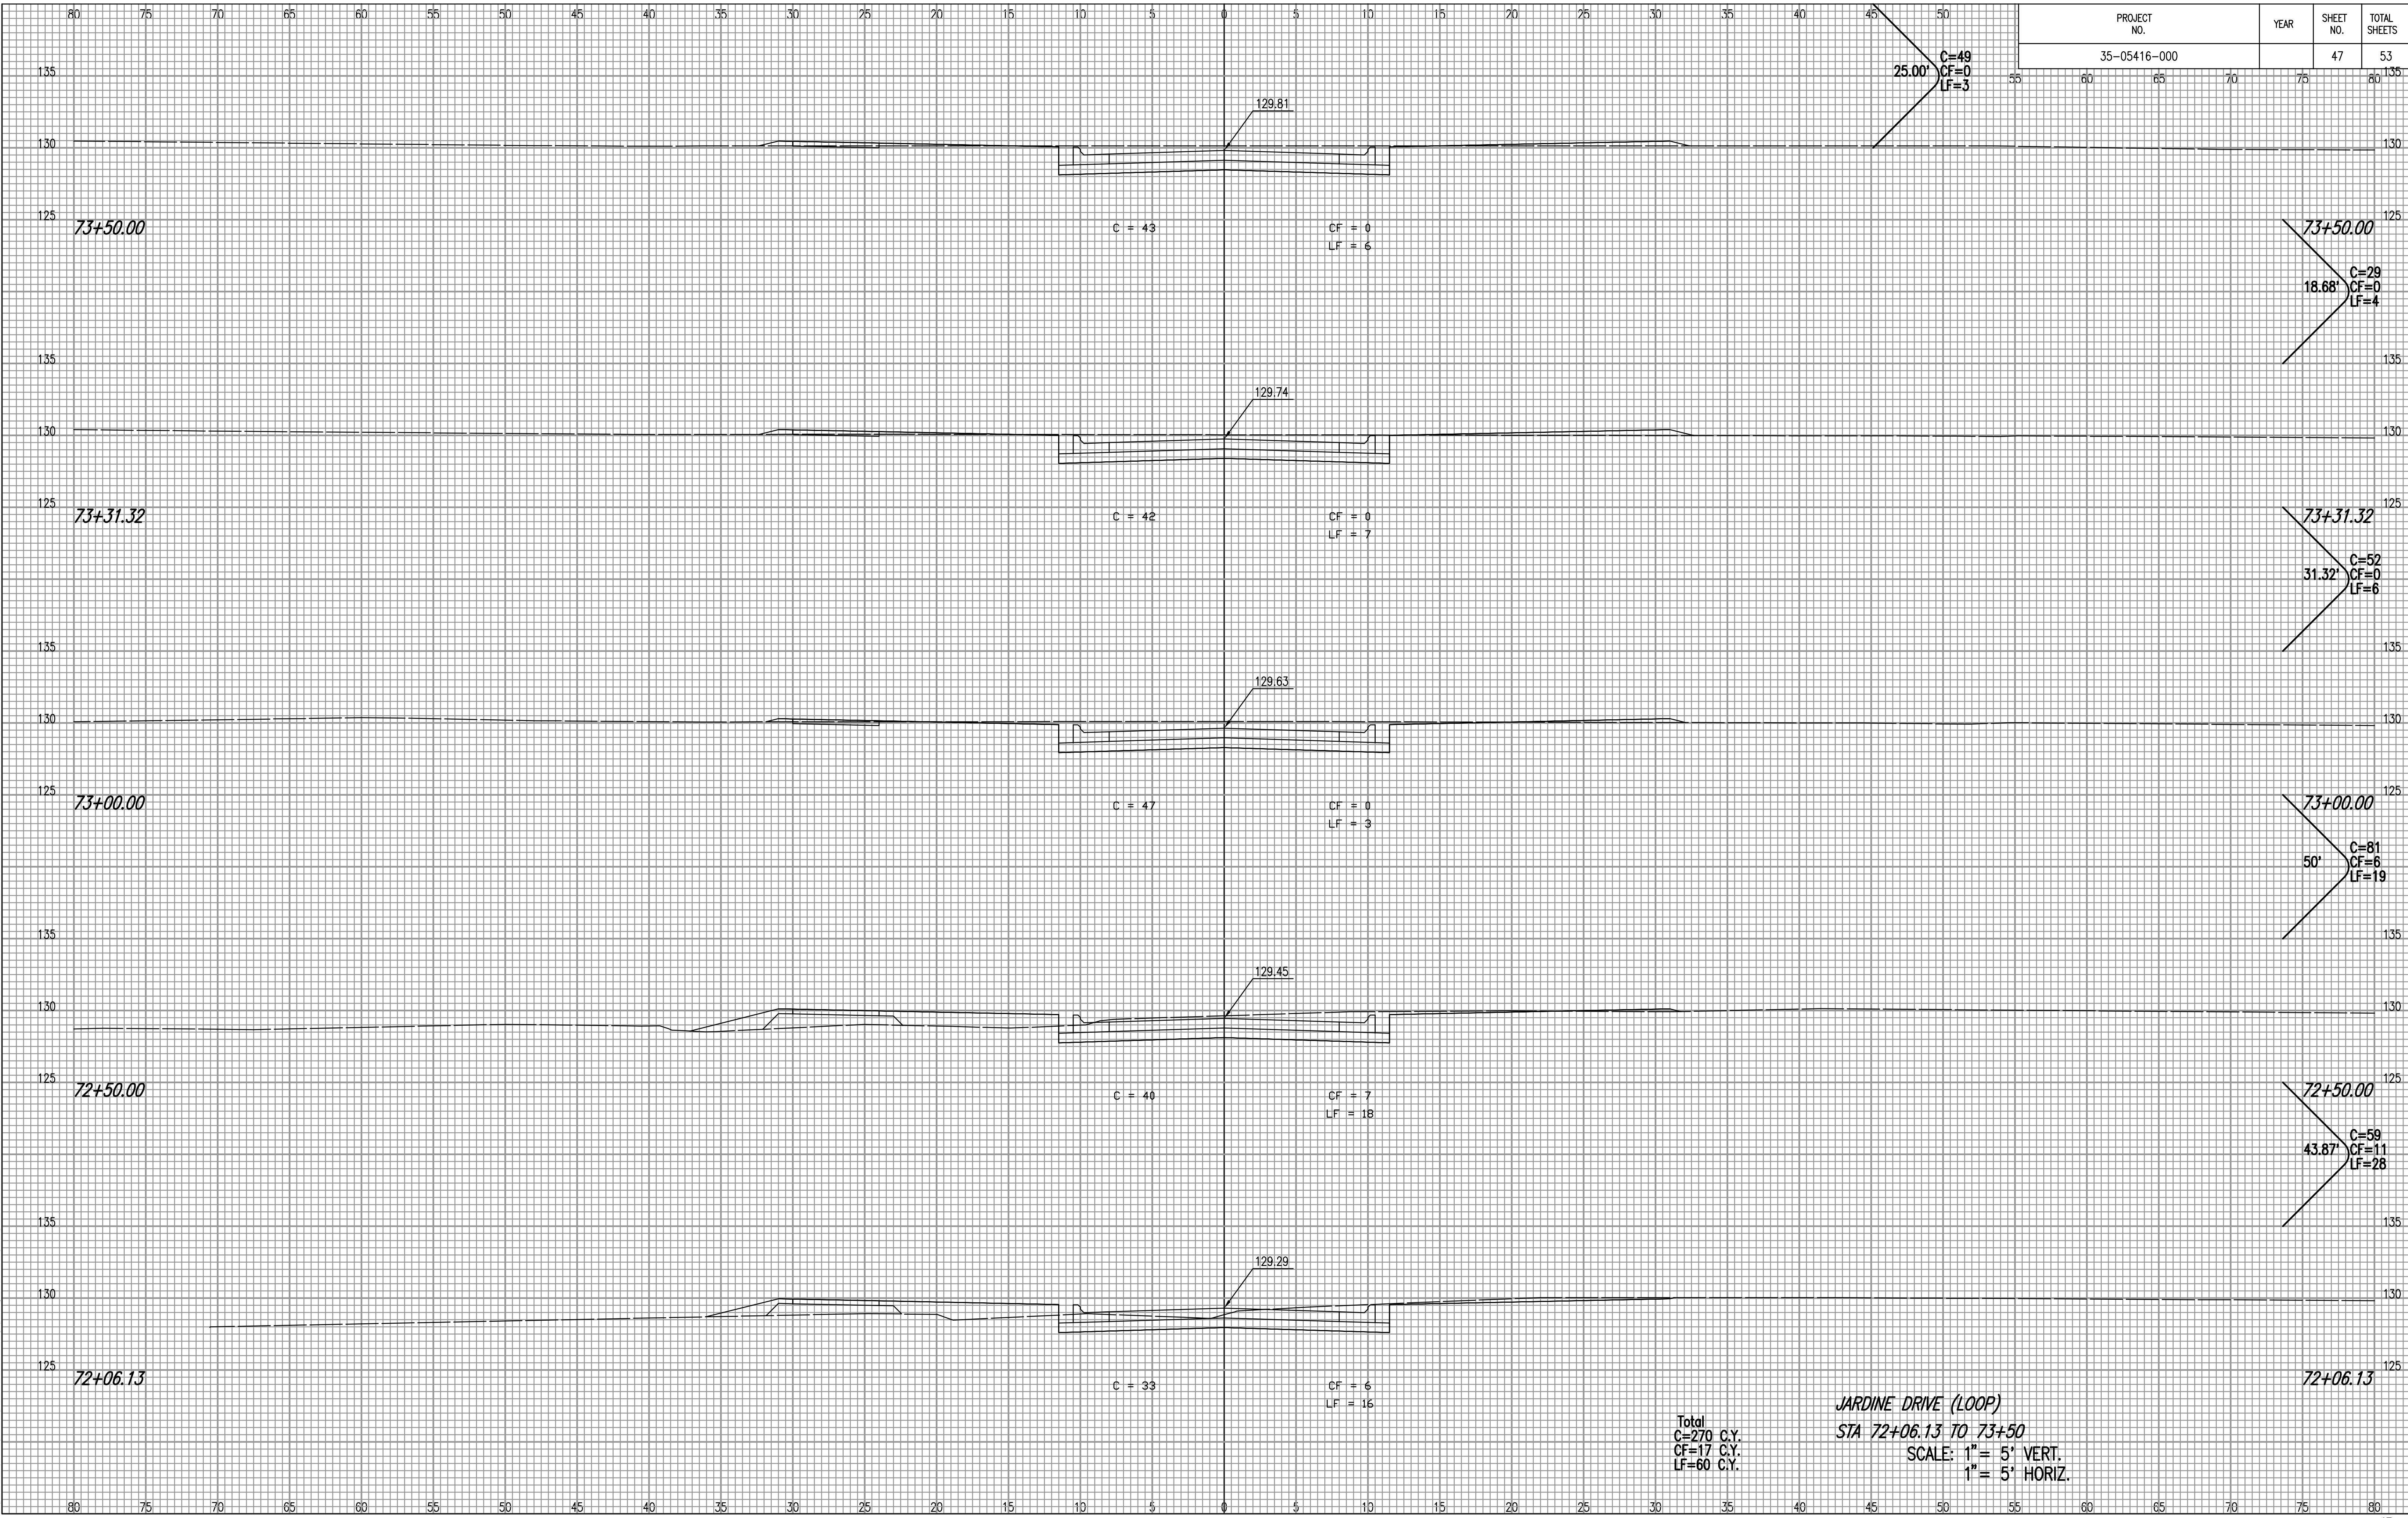

Total
 C=270 C.Y.
 CF=17 C.Y.
 LF=60 C.Y.

JARDINE DRIVE (LOOP)
 STA 72+06.13 TO 73+50
 SCALE: 1" = 5' VERT.
 1" = 5' HORIZ.