


PROJECT NO.	YEAR	SHEET NO.	TOTAL SHEETS
35-05416-000		48	53

46.54' C=199  
CF=0  
LF=0

NOTE BOOK	TEMPLATE
NO.	AREAS CHECKED

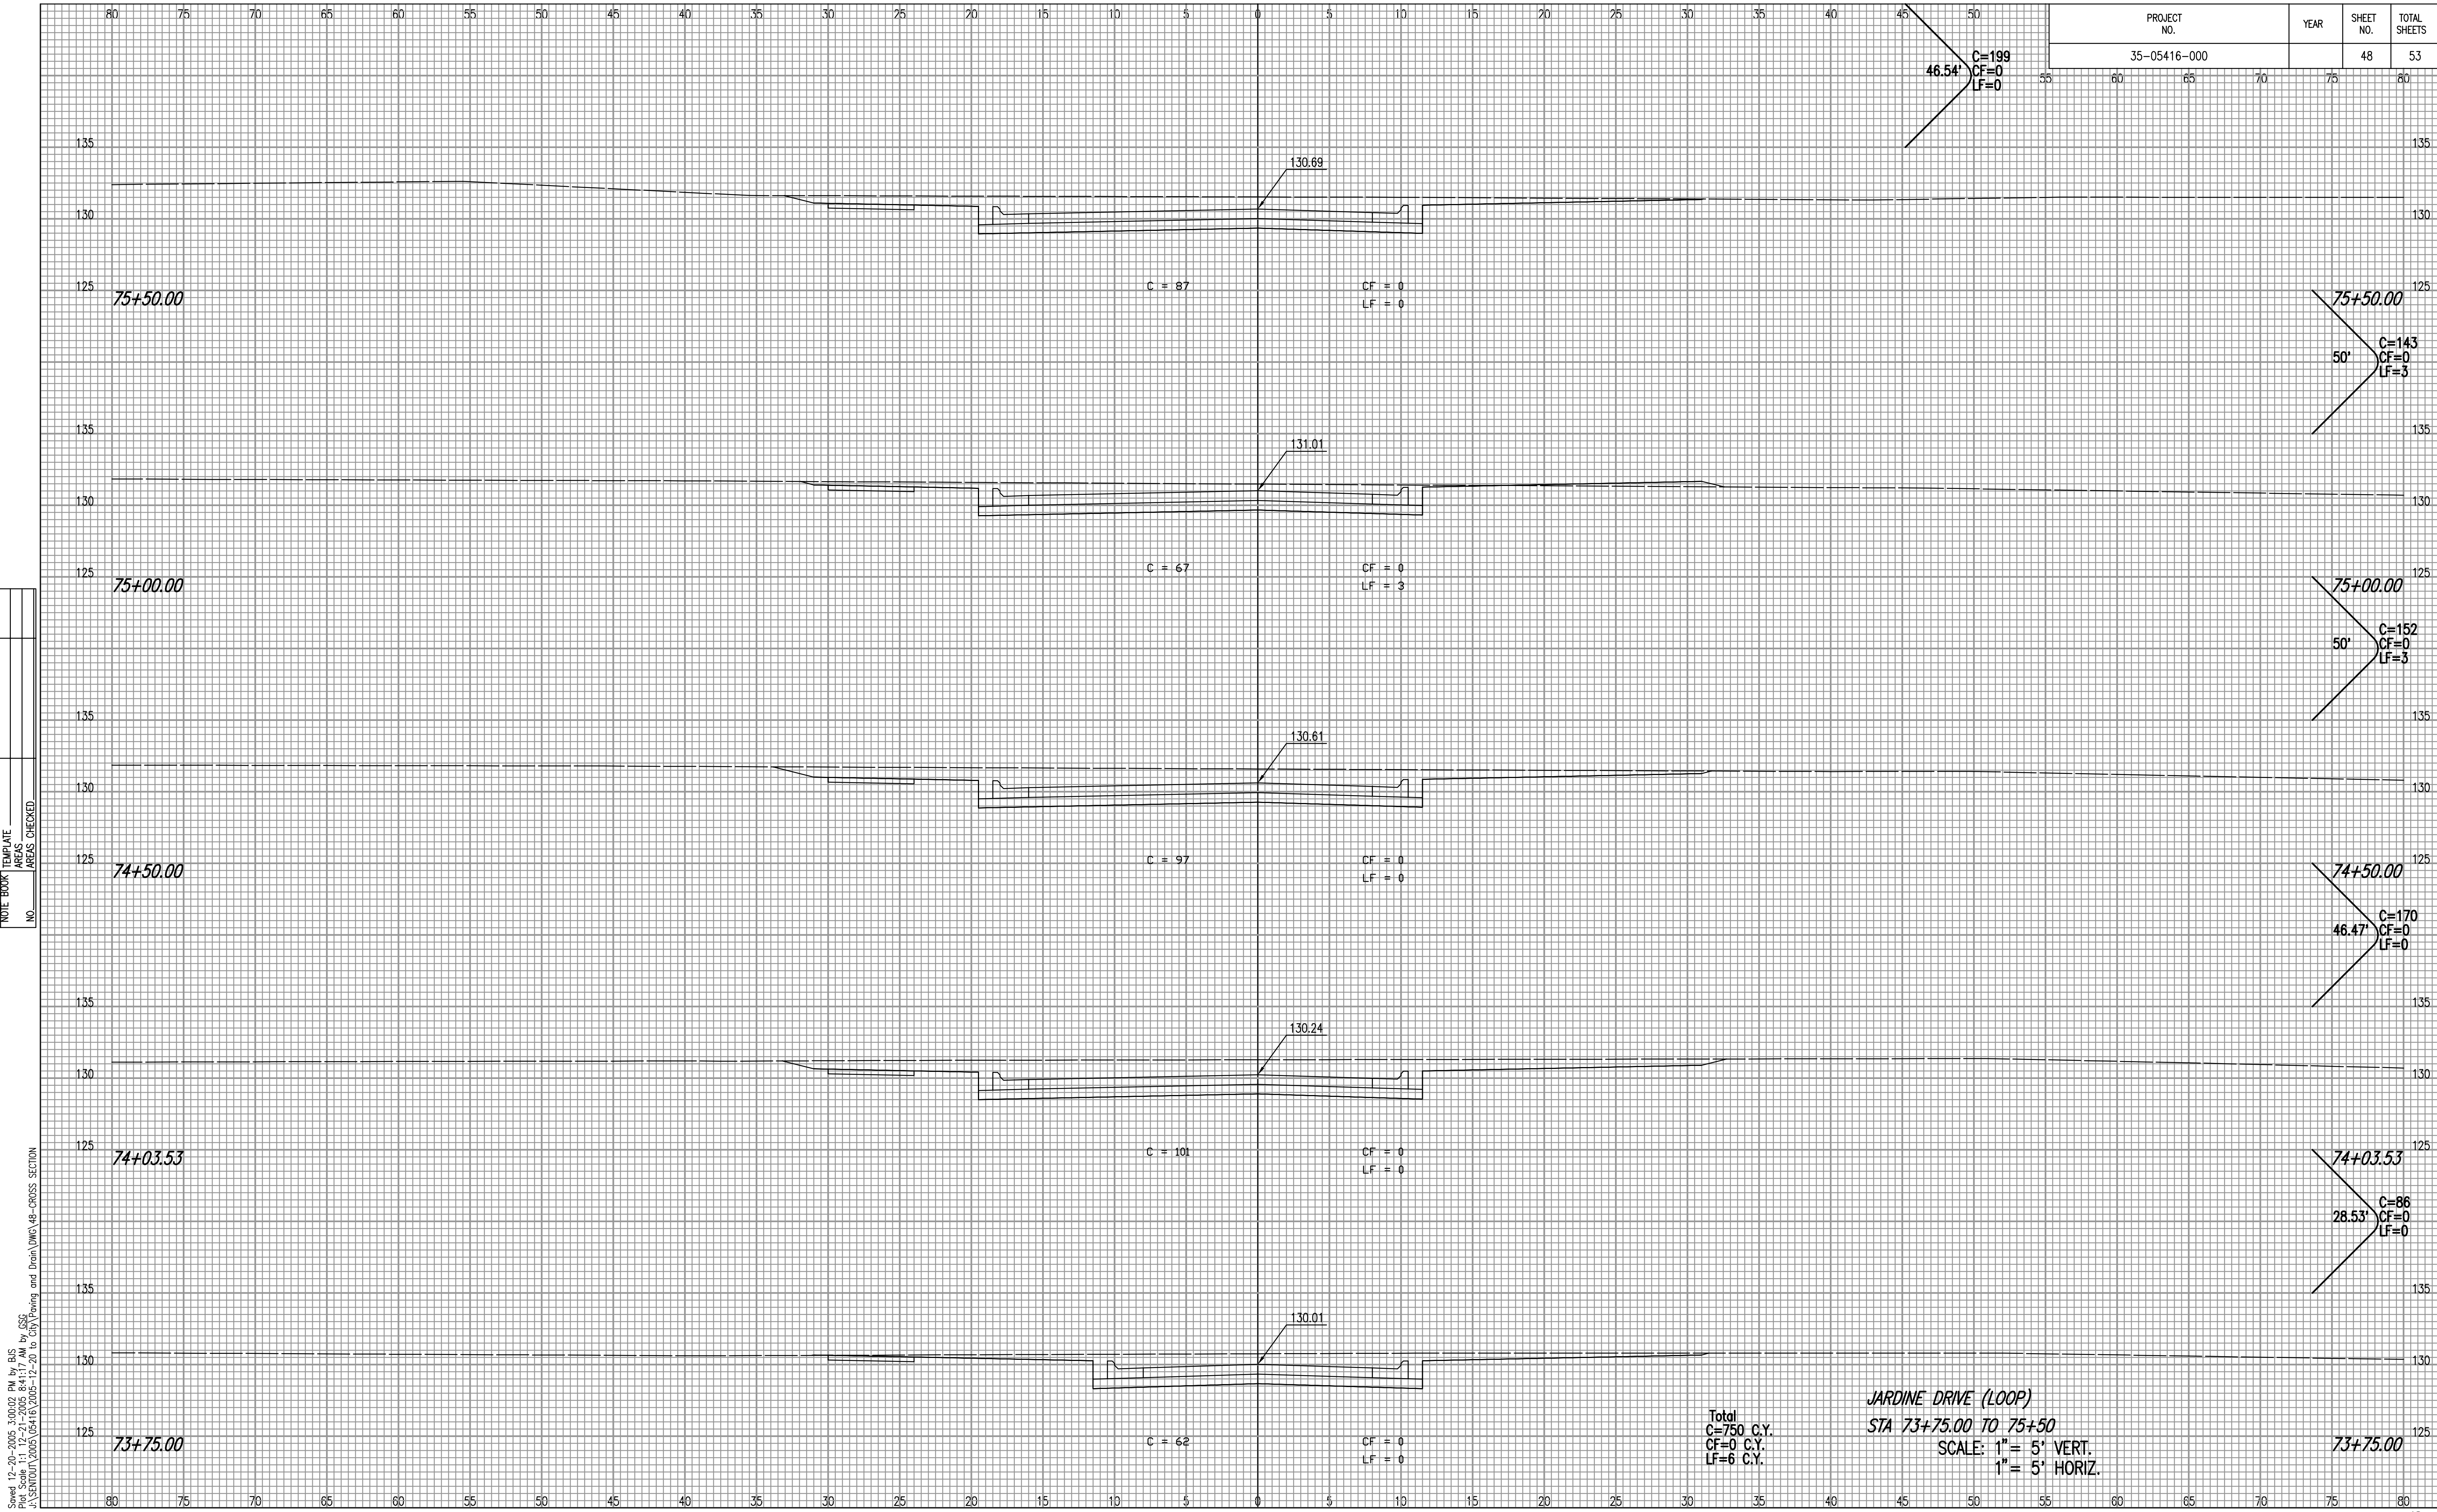

Sowed 12-20-2005 3:00:02 PM by BJS  
 Plot Scale 1" = 12'-21" 2005 8:41:17 AM by GSS  
 J:\SENTOU\2005\05416\2005-12-20 to City\ paving and Drain\DWG\48-CROSS SECTION

Total  
C=750 C.Y.  
CF=0 C.Y.  
LF=6 C.Y.

**JARDINE DRIVE (LOOP)**  
 STA 73+75.00 TO 75+50  
 SCALE: 1" = 5' VERT.  
 1" = 5' HORIZ.