


PROJECT NO.	YEAR	SHEET NO.	TOTAL SHEETS
35-05416-000		50	53

NOTE BOOK NO.	TEMPLATE AREAS CHECKED

Scaled 12-20-2005 3:00:00 PM by BJS  
 Plot Scale 1:1 12-21-2005 8:43:05 AM by GSS  
 J:\SENTOU\2005\05416\2005-12-20 to City\ paving and Drain\DWG\90-CROSS SECTION

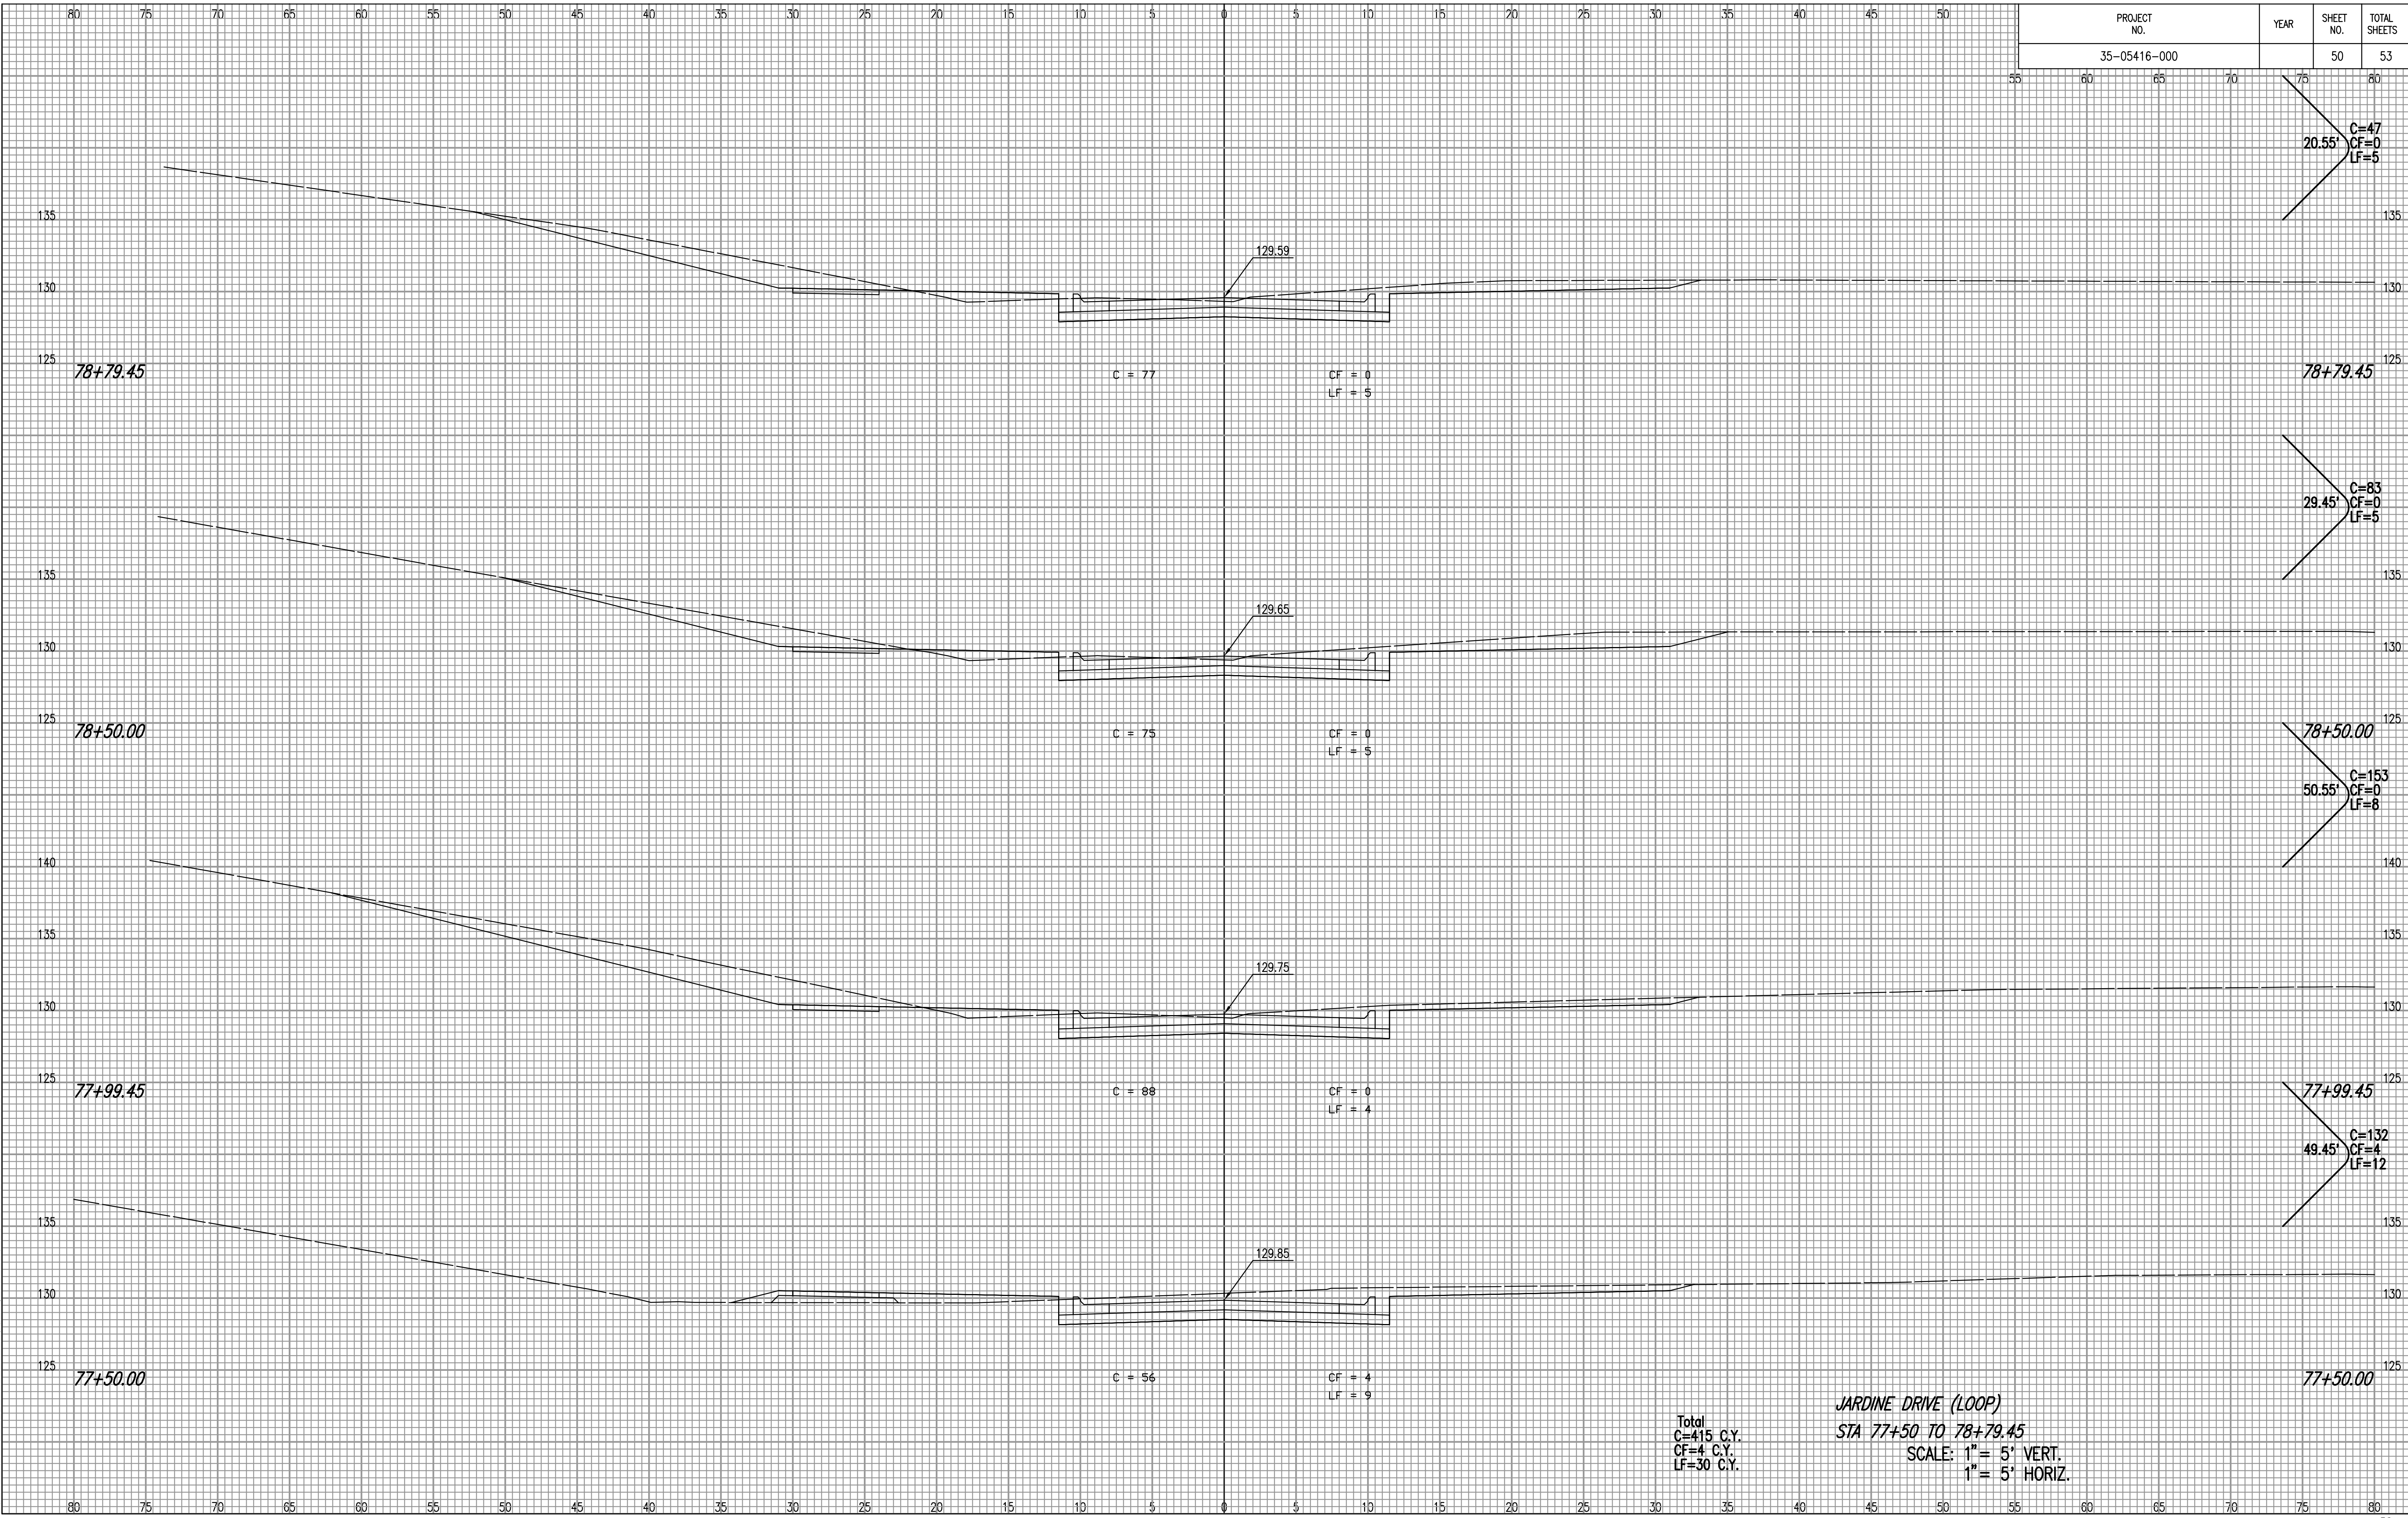

Total  
 C=415 C.Y.  
 CF=4 C.Y.  
 LF=30 C.Y.

**JARDINE DRIVE (LOOP)**  
**STA 77+50 TO 78+79.45**  
 SCALE: 1" = 5' VERT.  
 1" = 5' HORIZ.