


PROJECT NO.	YEAR	SHEET NO.	TOTAL SHEETS
35-05416-000		52	53

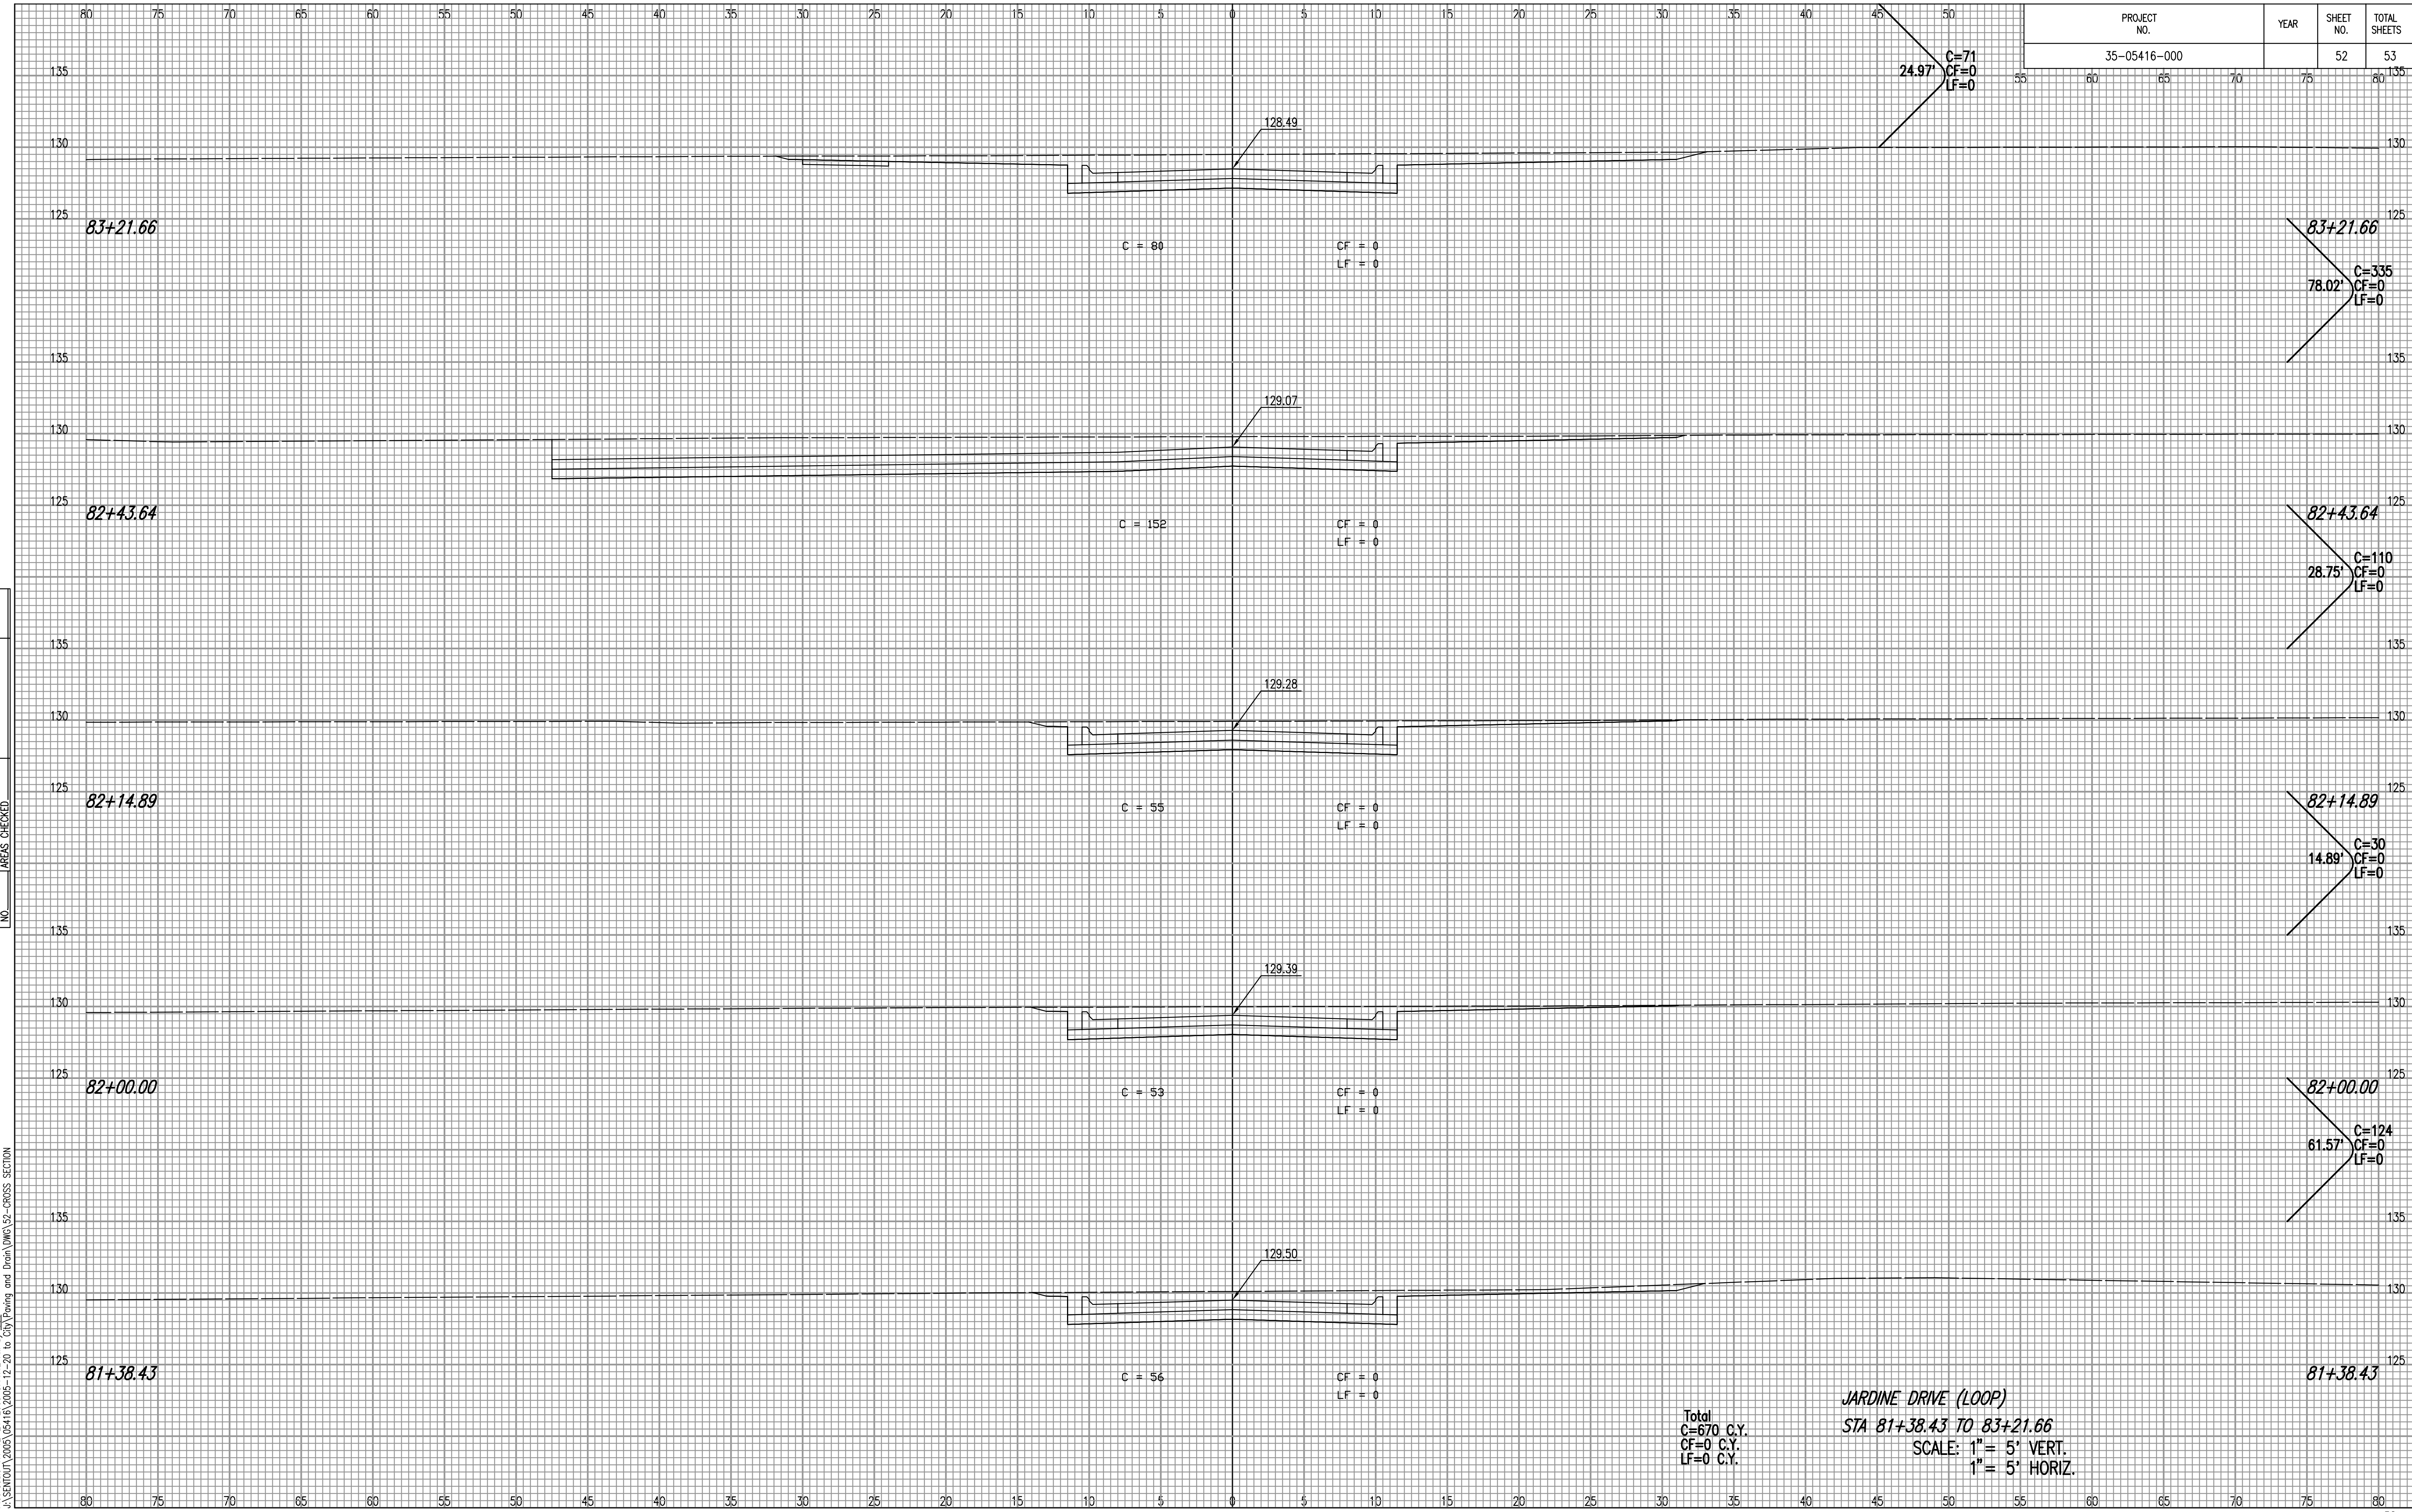

NOTE BOOK NO.	TEMPLATE AREAS CHECKED

Sowed 12-20-2005 2:59:56 PM by BJS
 Plot Scale 1:1 12-21-2005 8:44:42 AM by GSS
 J:\SENTOU\2005\05416\2005-12-20 to City\ paving and Drain\DWG\02-CROSS SECTION

Total
 C=670 C.Y.
 CF=0 C.Y.
 LF=0 C.Y.

JARDINE DRIVE (LOOP)
 STA 81+38.43 TO 83+21.66
 SCALE: 1" = 5' VERT.
 1" = 5' HORIZ.