


SEE SHEET 17 FOR GRADING BEYOND BACK OF BURB

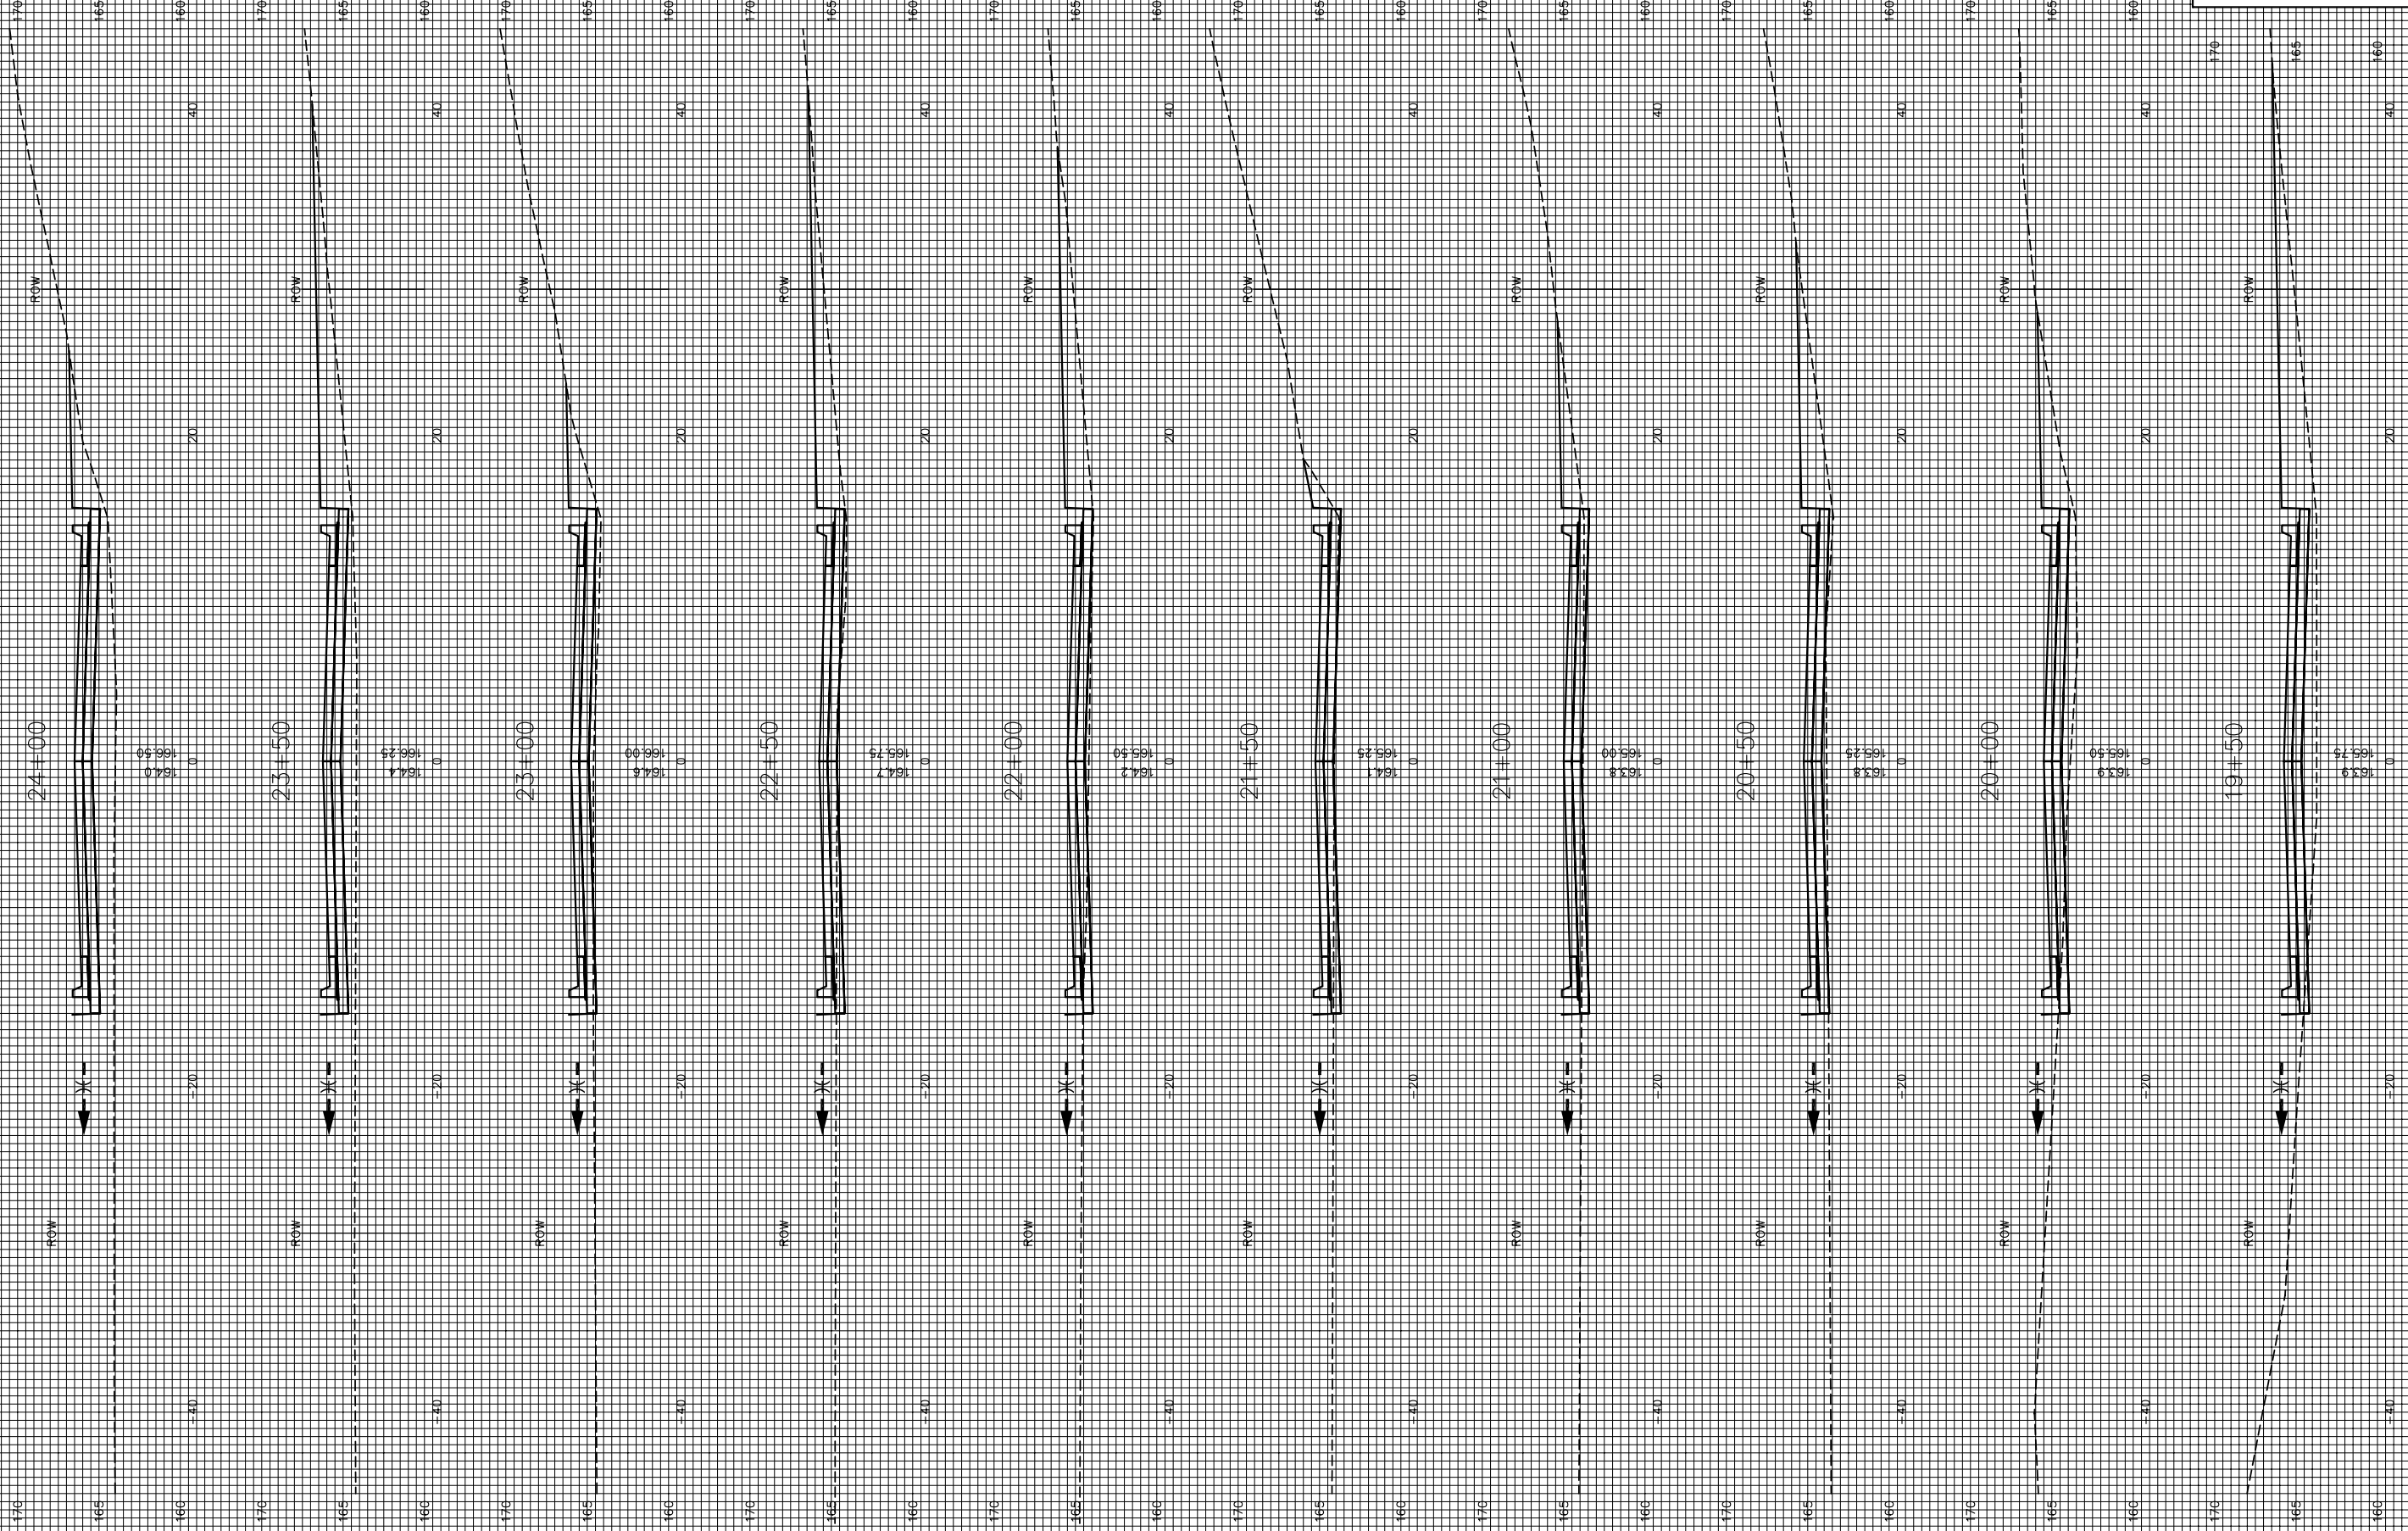

WESTLAKES PARKWAY