


**FOX RIDGE ADDITION
WESTLAKES PARKWAY
CROSS SECTIONS**

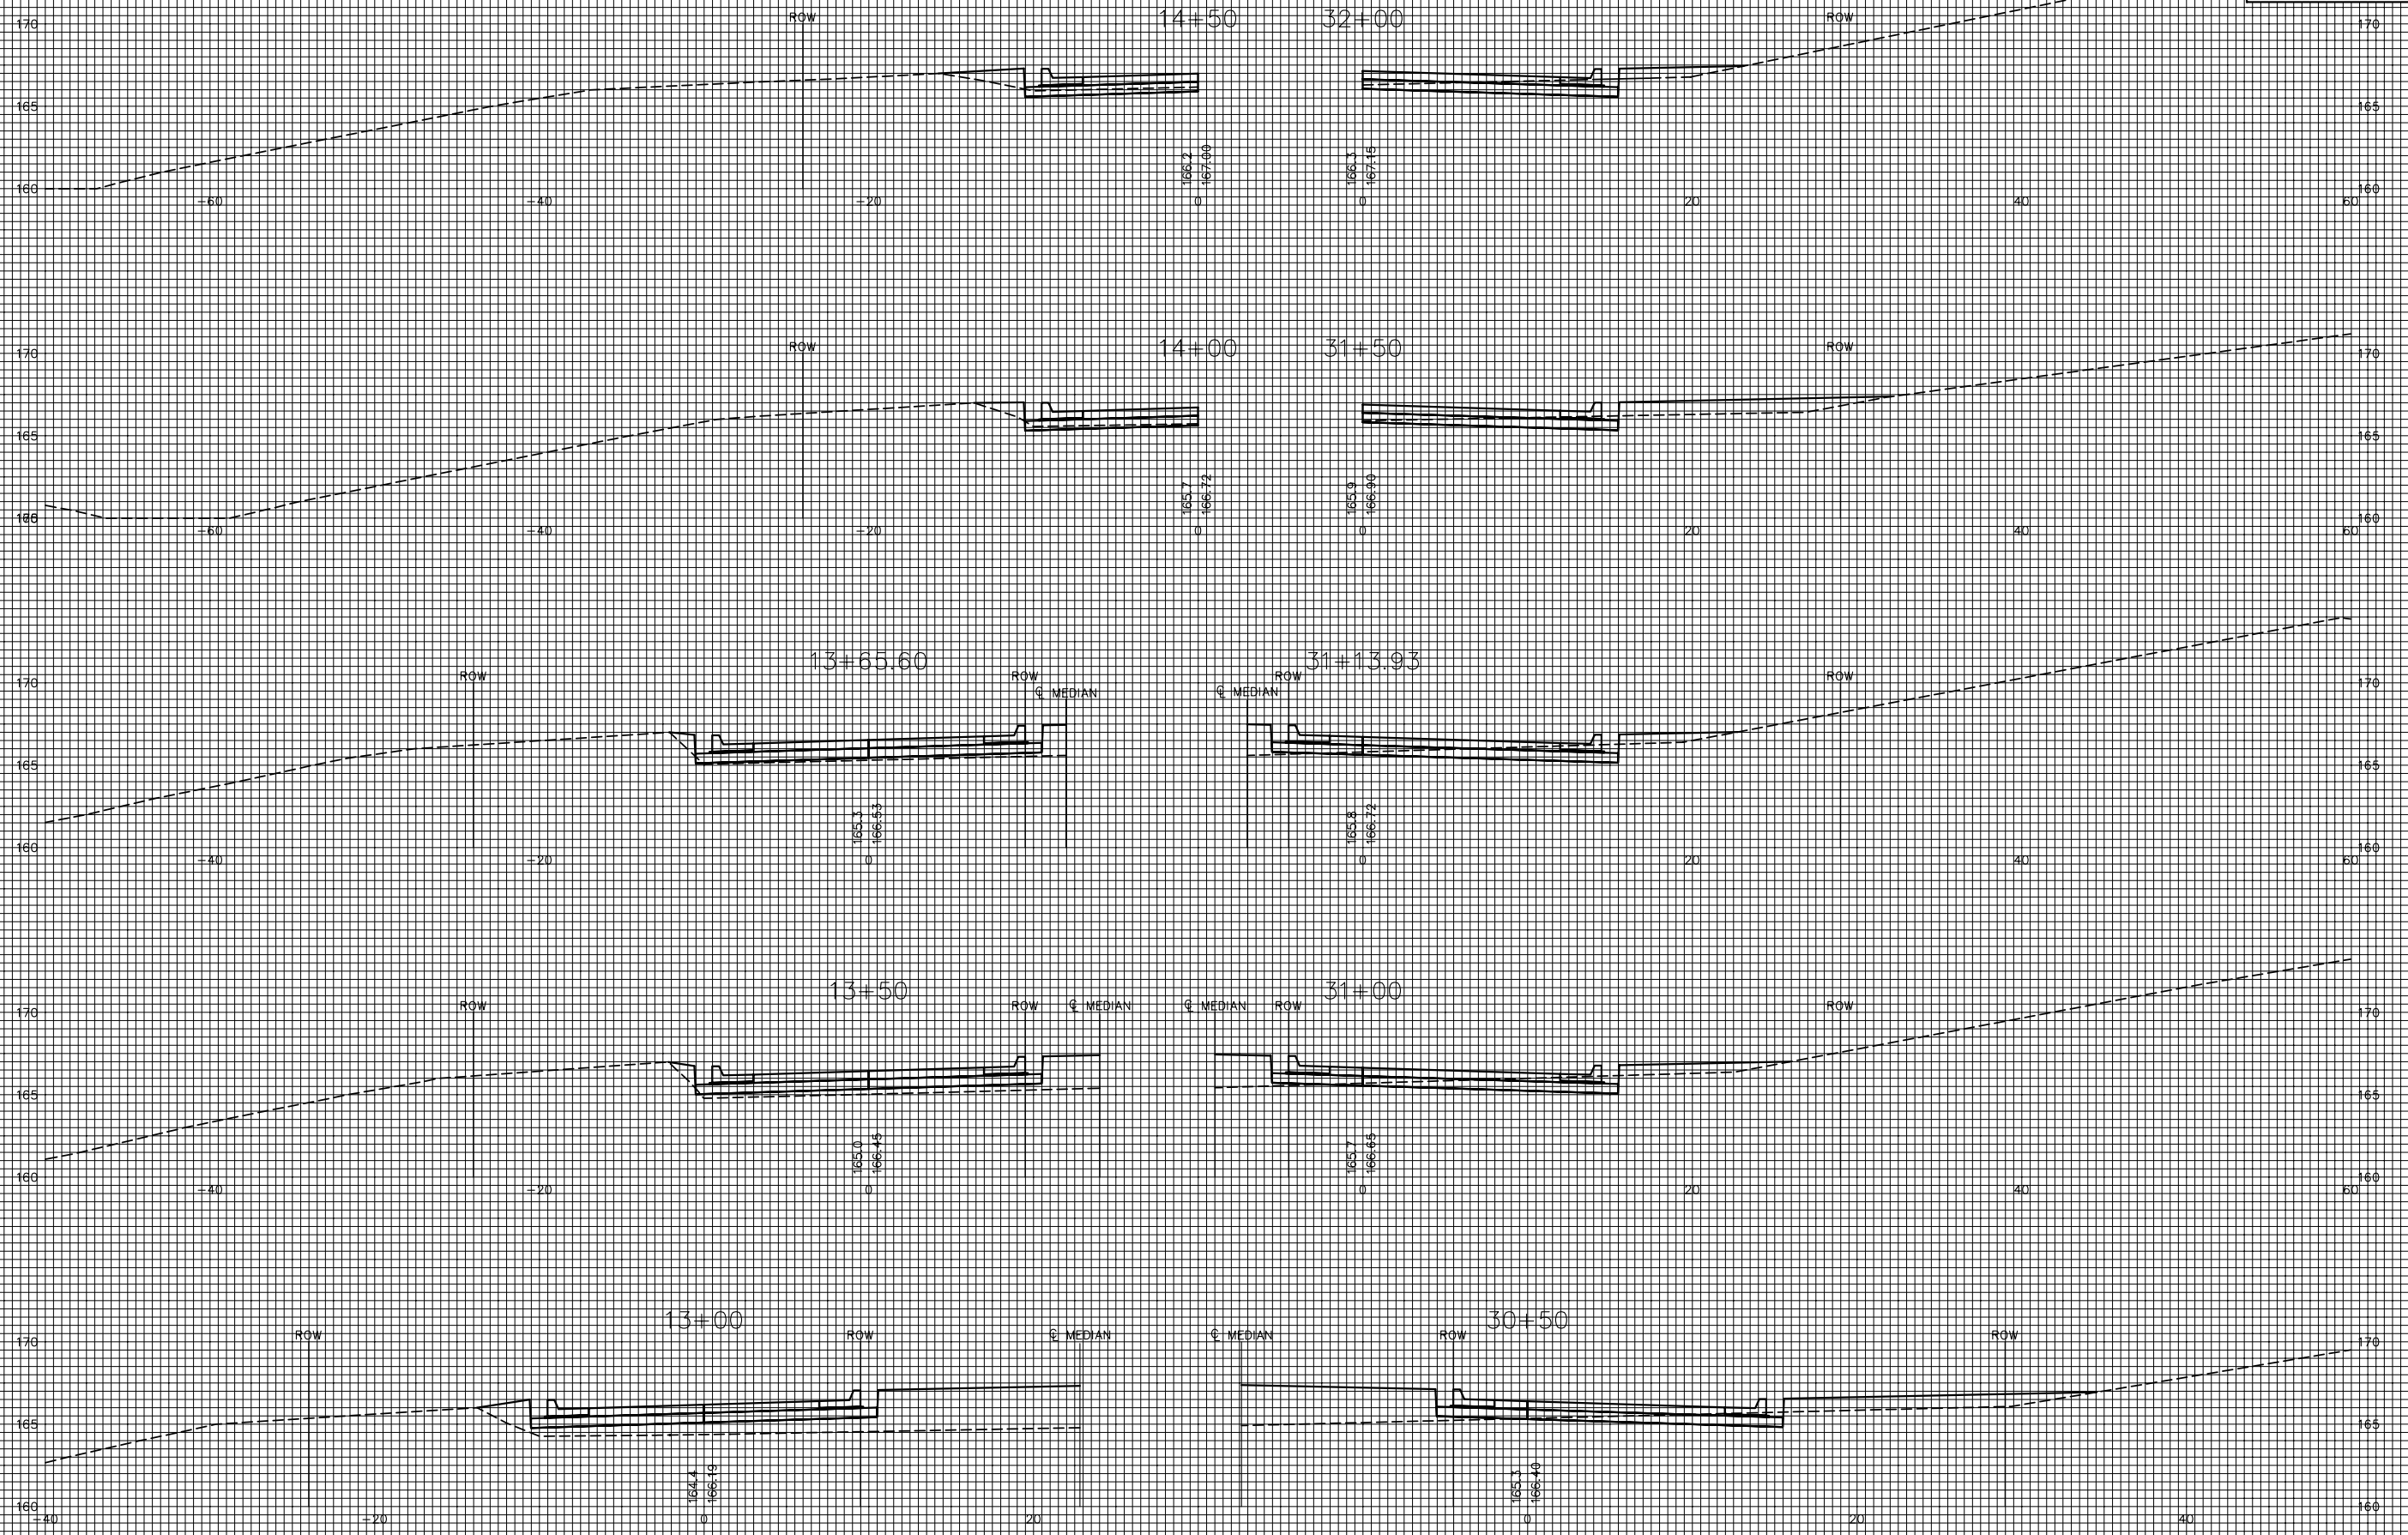

WESTLAKES PARKWAY

XSEC5

28

31