



FOX RIDGE  
ADDITION

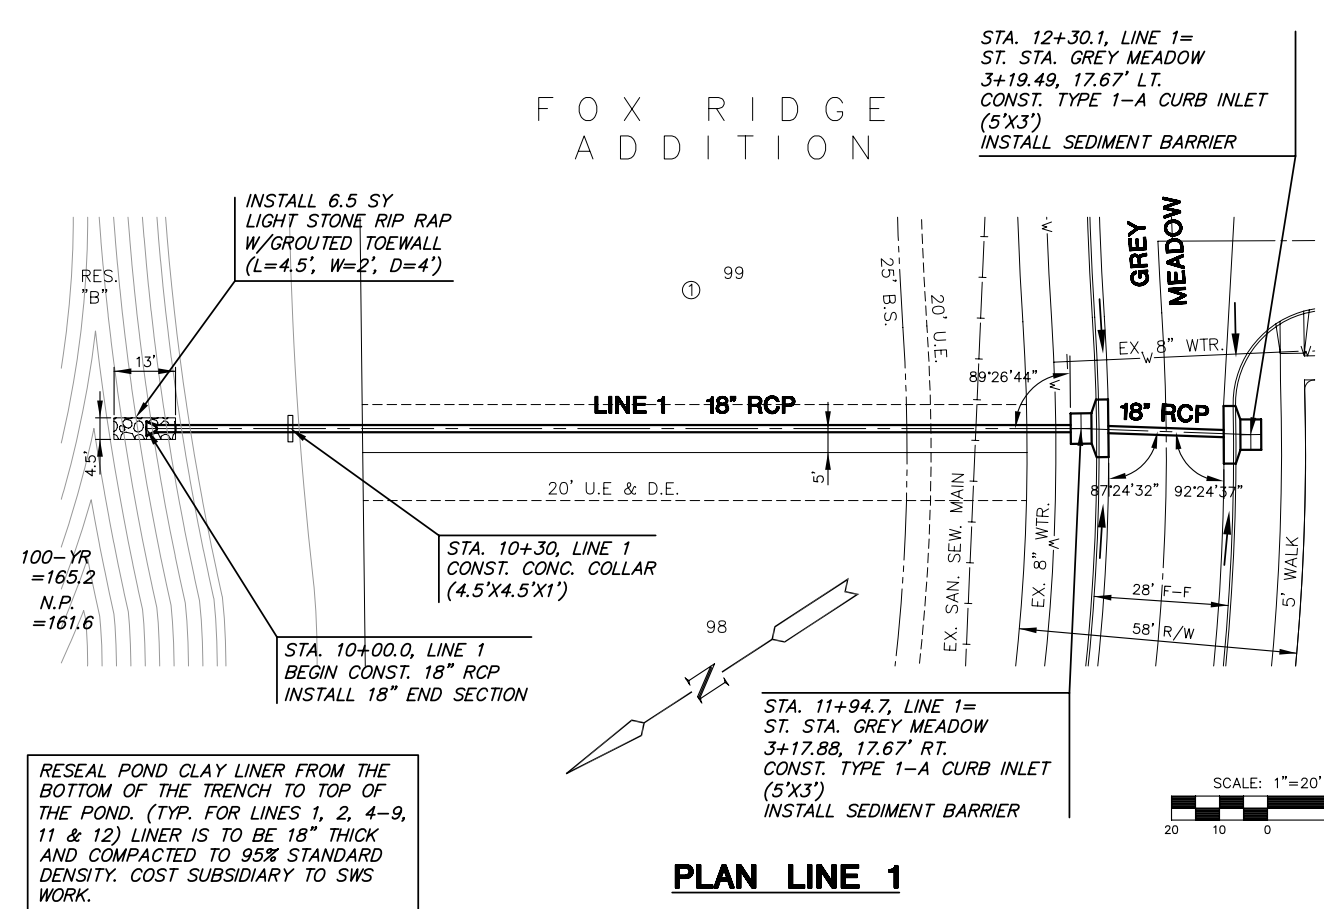


**PLAN LINE 1**

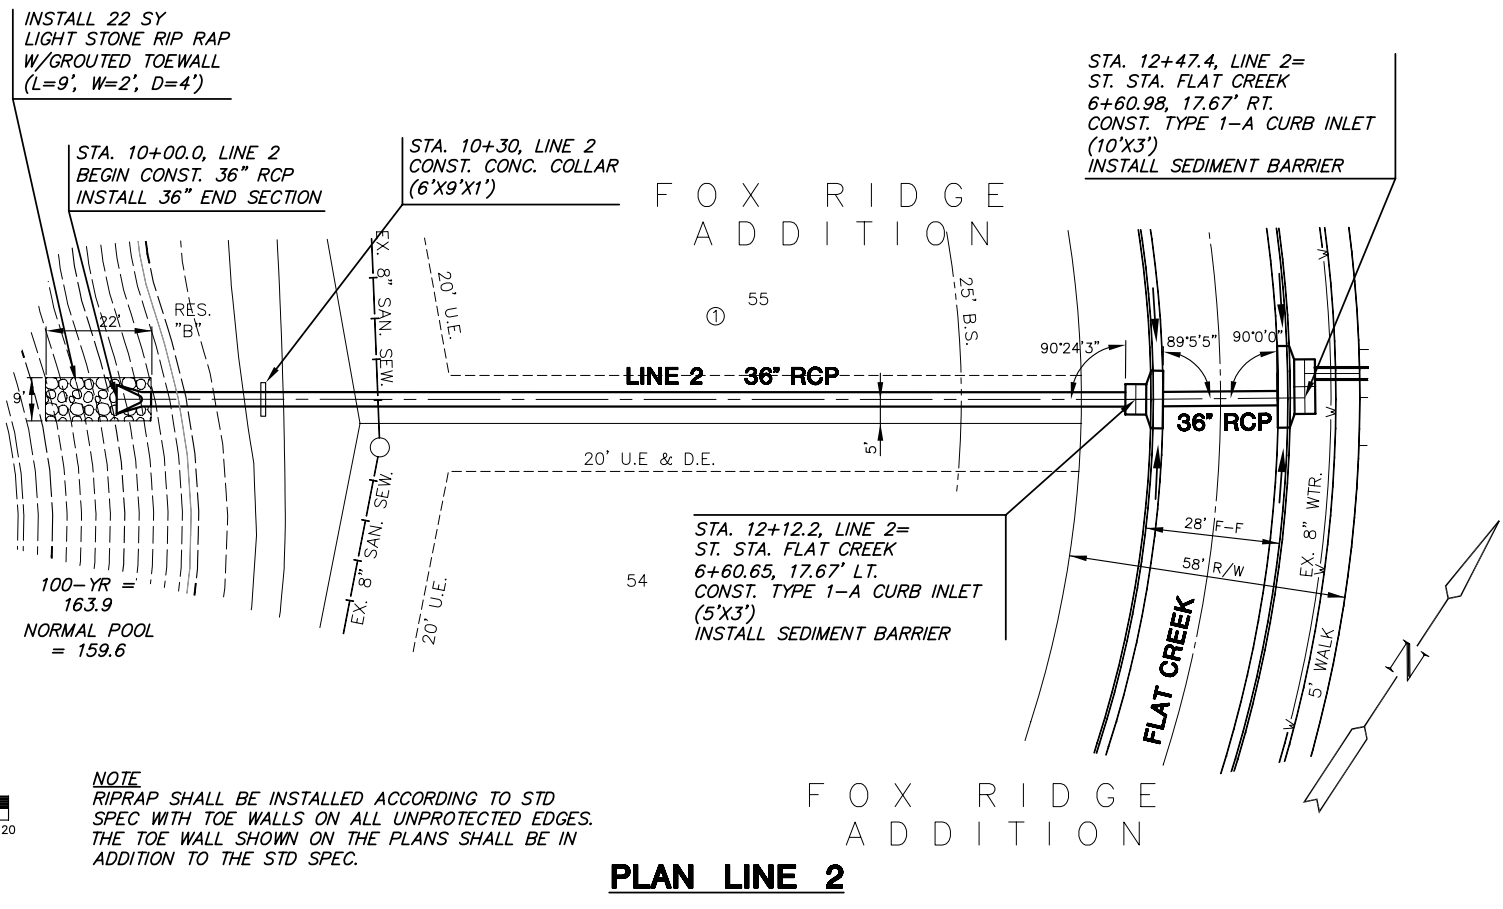


**PLAN LINE 2**

**PROFILE LINE 1**

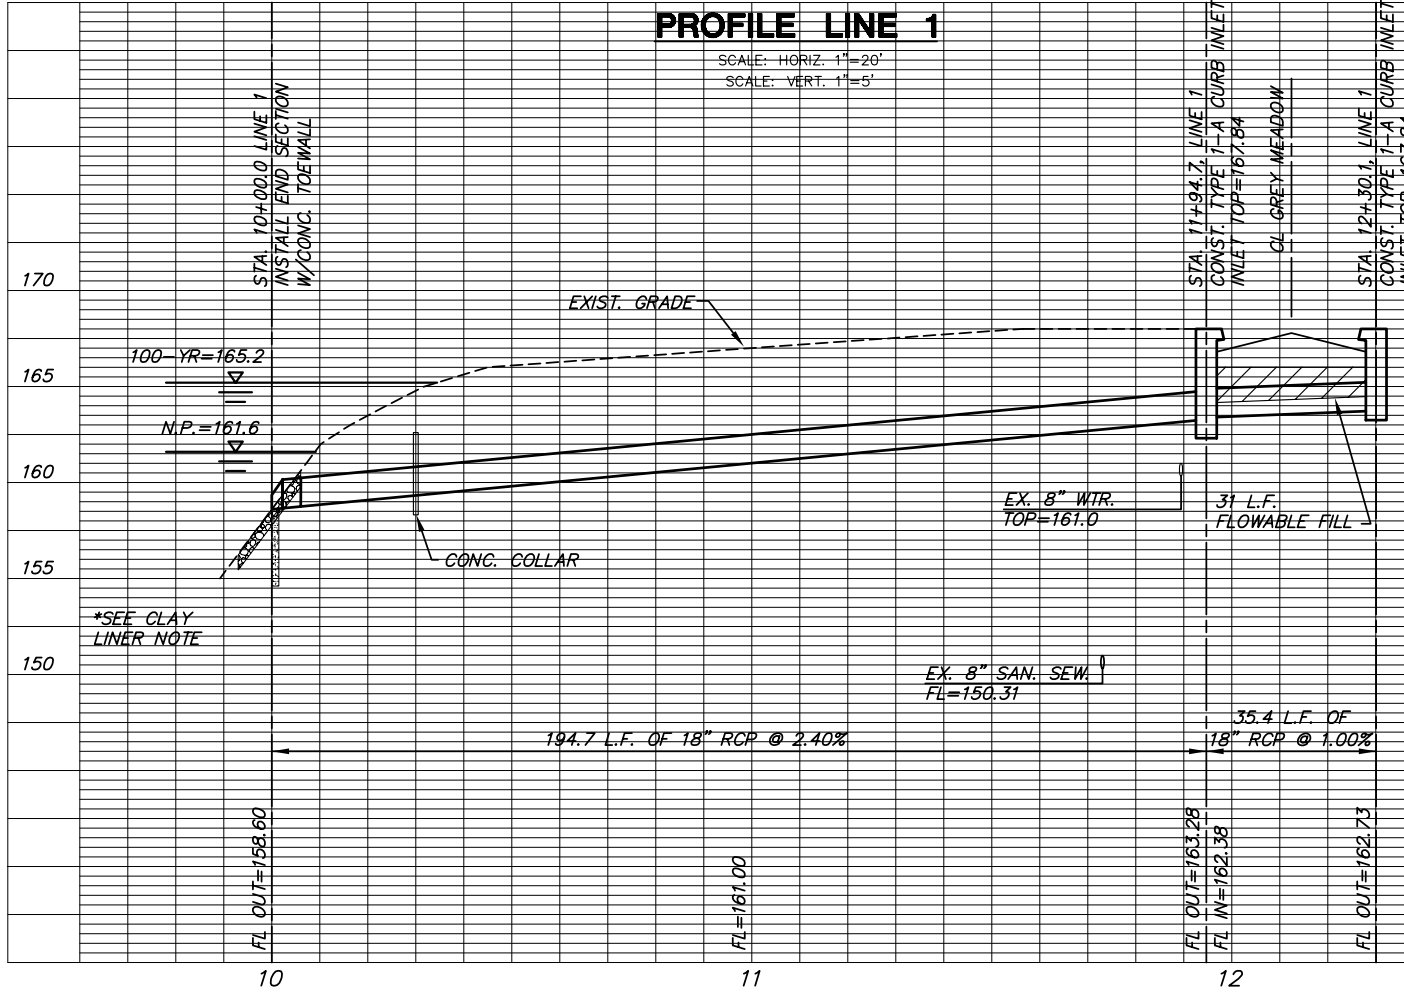

**PROFILE LINE 2**

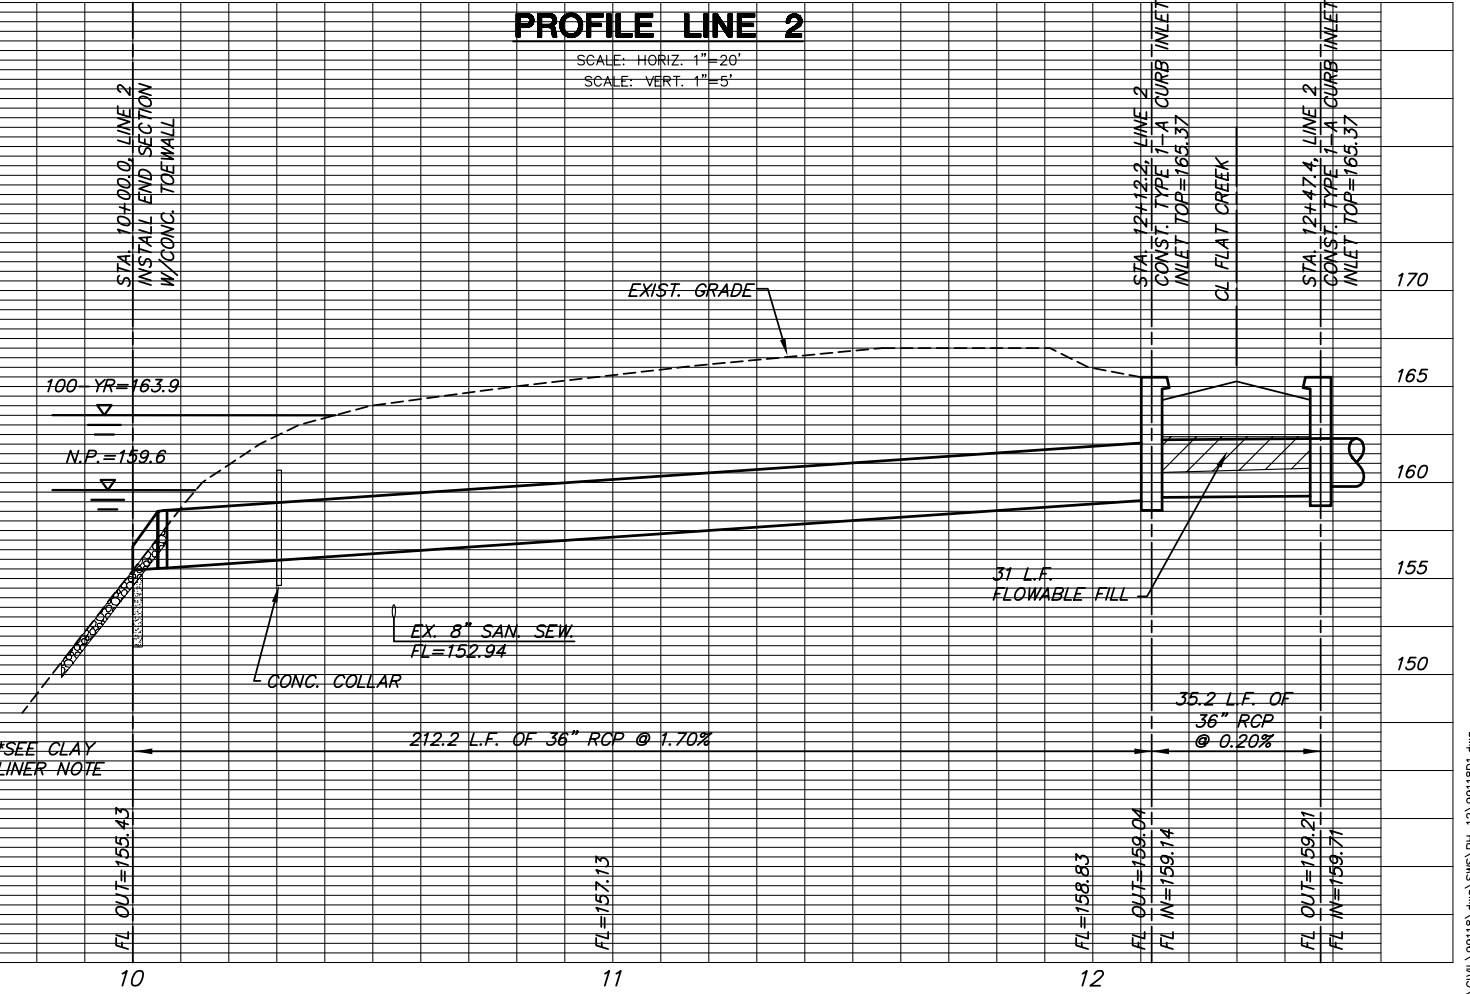

PLOTTER: Wednesday, September 13, 2006 @ 10:33AM

G:\CIVIL\99118\dwg\SWS\PH\_12\99118D1.dwg