
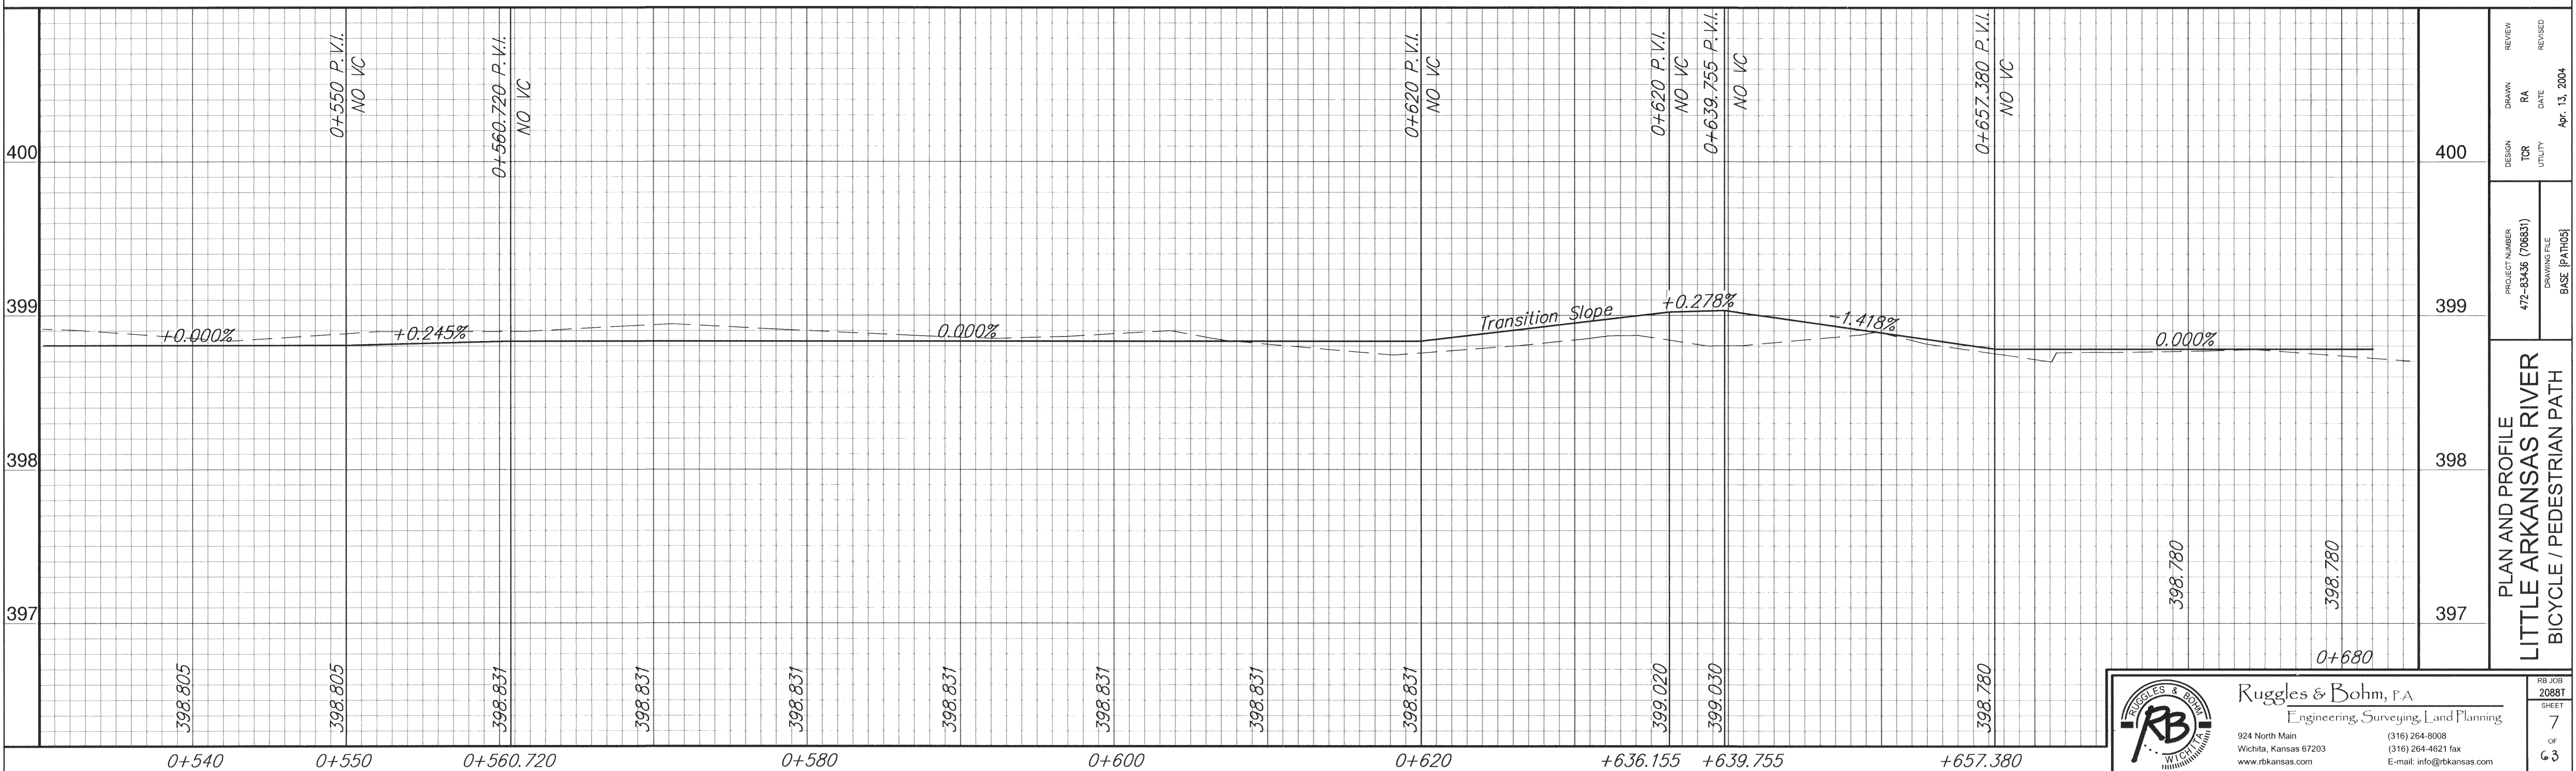
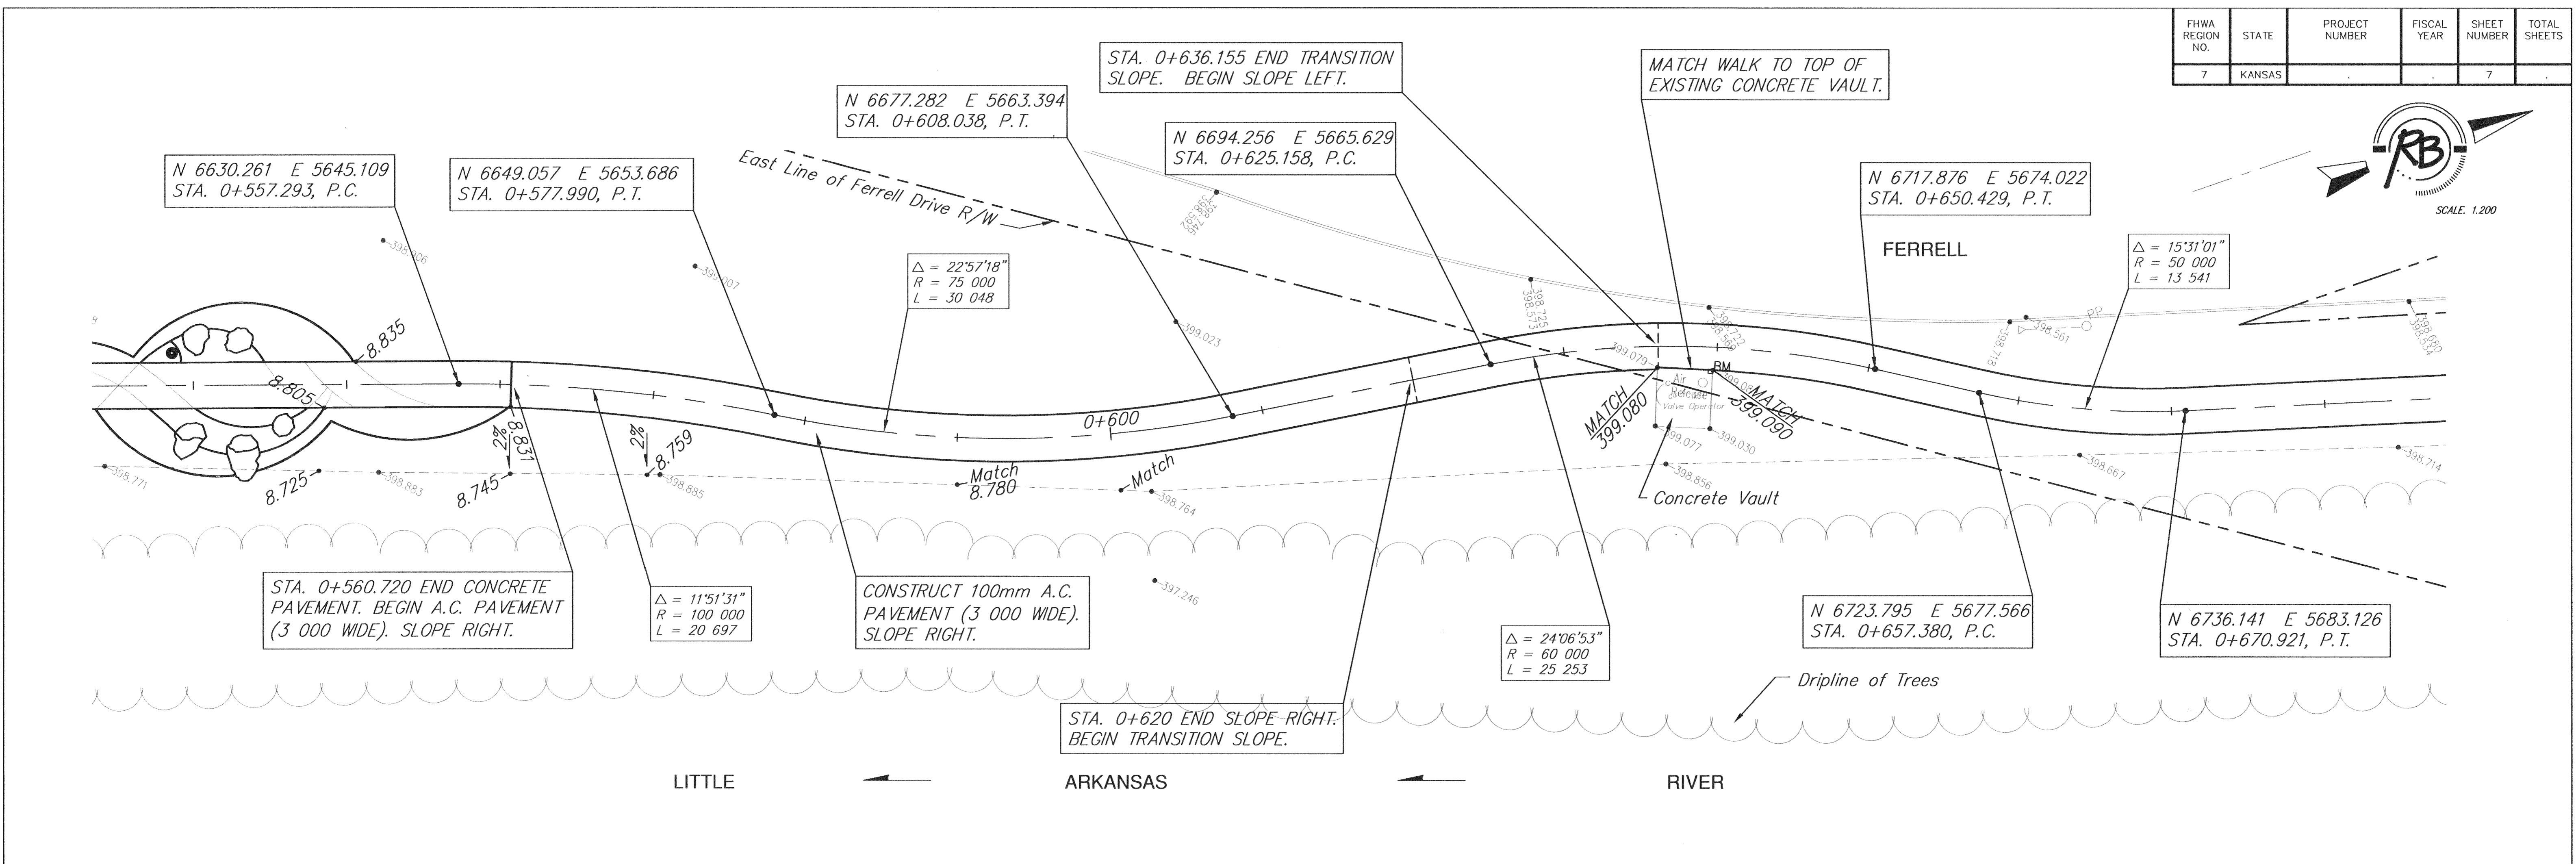


| FHWA REGION NO. | STATE | PROJECT NUMBER | FISCAL YEAR | SHEET NUMBER | TOTAL SHEETS |
|-----------------|--------|----------------|-------------|--------------|--------------|
| 7 | KANSAS | | | 7 | |

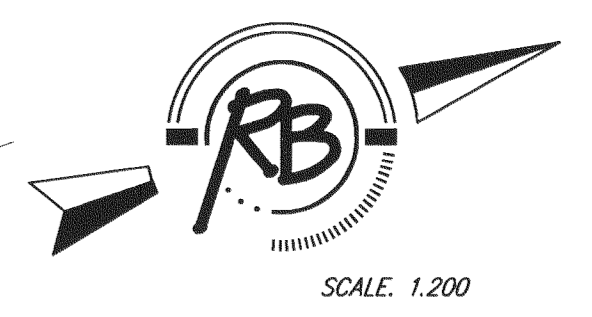

Ruggles & Bohm, P.A.
Engineering, Surveying, Land Planning
924 North Main
Wichita, Kansas 67203
www.rbkansas.com

RB JOB
20881
SHEET
7
OF
63

| PROJECT NUMBER | DRAWING FILE | DESIGN | DRAWN | REVIEW | DATE | REVISED |
|--------------------|---------------|--------|-------|--------|---------------|---------|
| | | | | | | |
| 472-83436 (706831) | BASE [RATH05] | TDR | RA | | Apr. 13, 2004 | |