



FHWA REGION NO.	STATE	PROJECT NUMBER	FISCAL YEAR	SHEET NUMBER	TOTAL SHEETS
7	KANSAS			21	

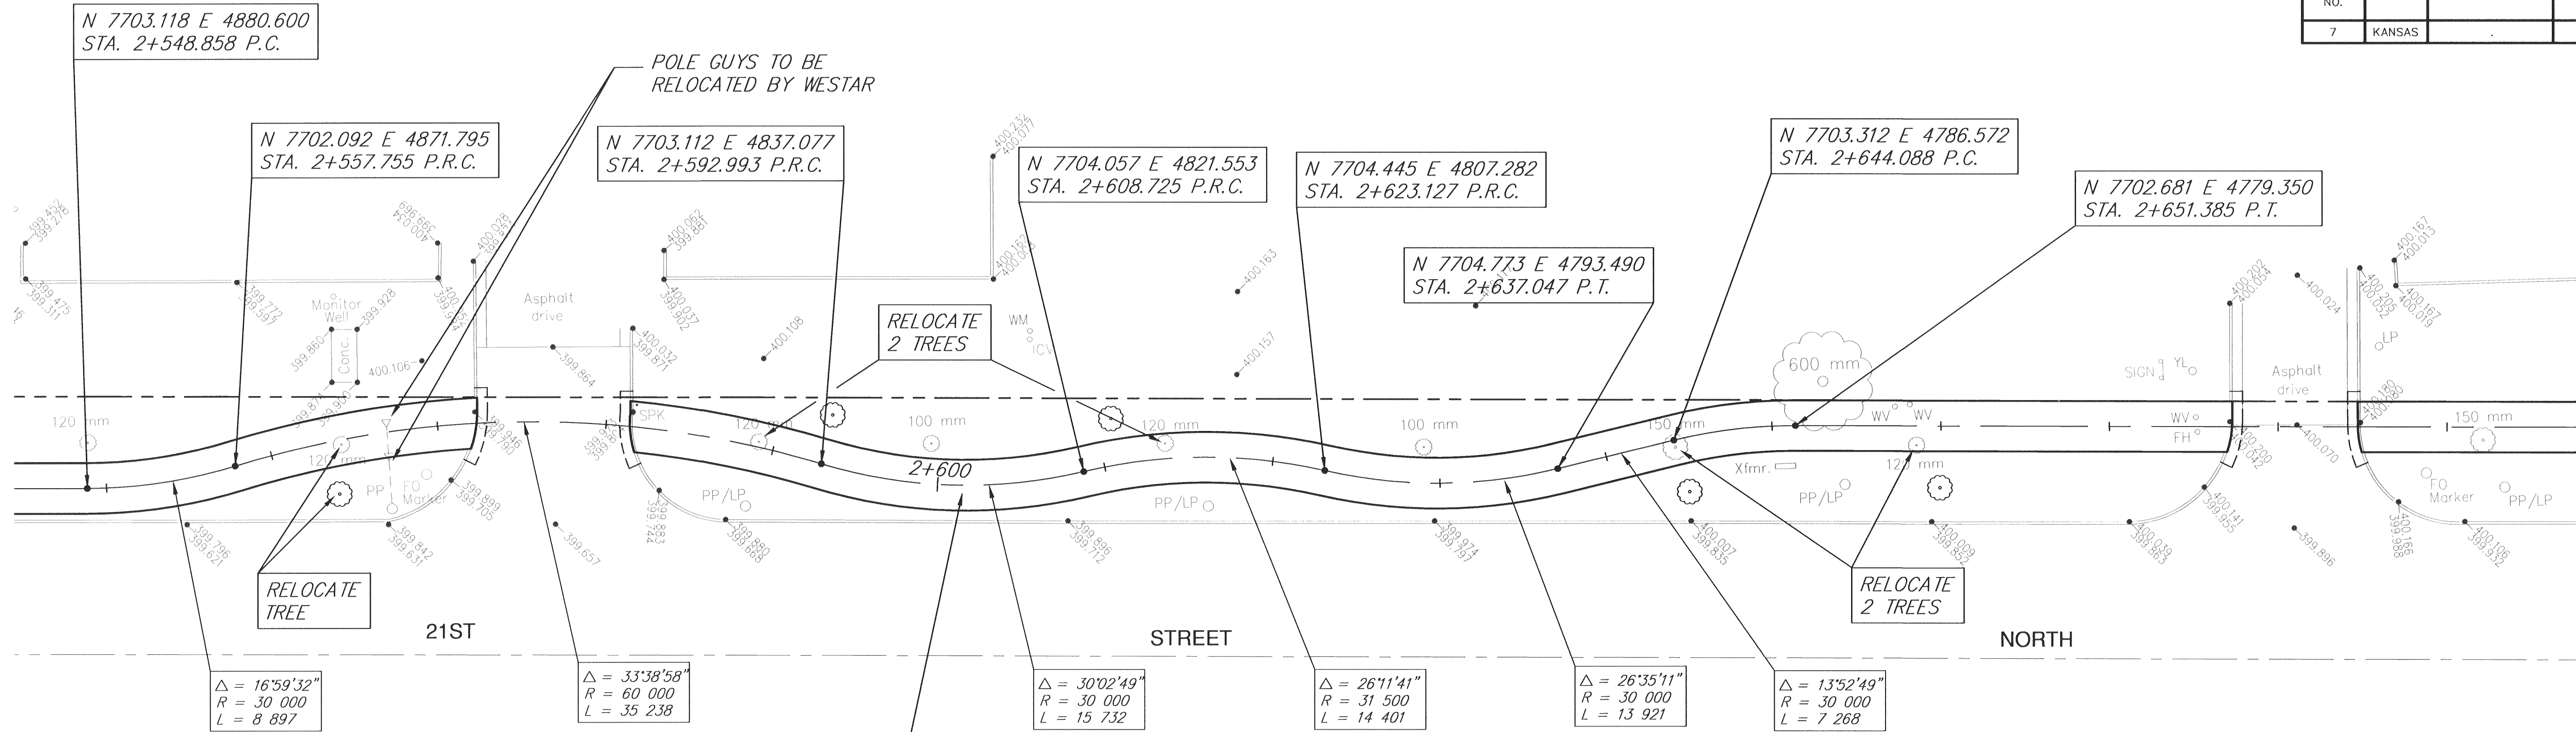


CONSTRUCT 100mm A.C.
PAVEMENT (3 000 WIDE).
SLOPE RIGHT.

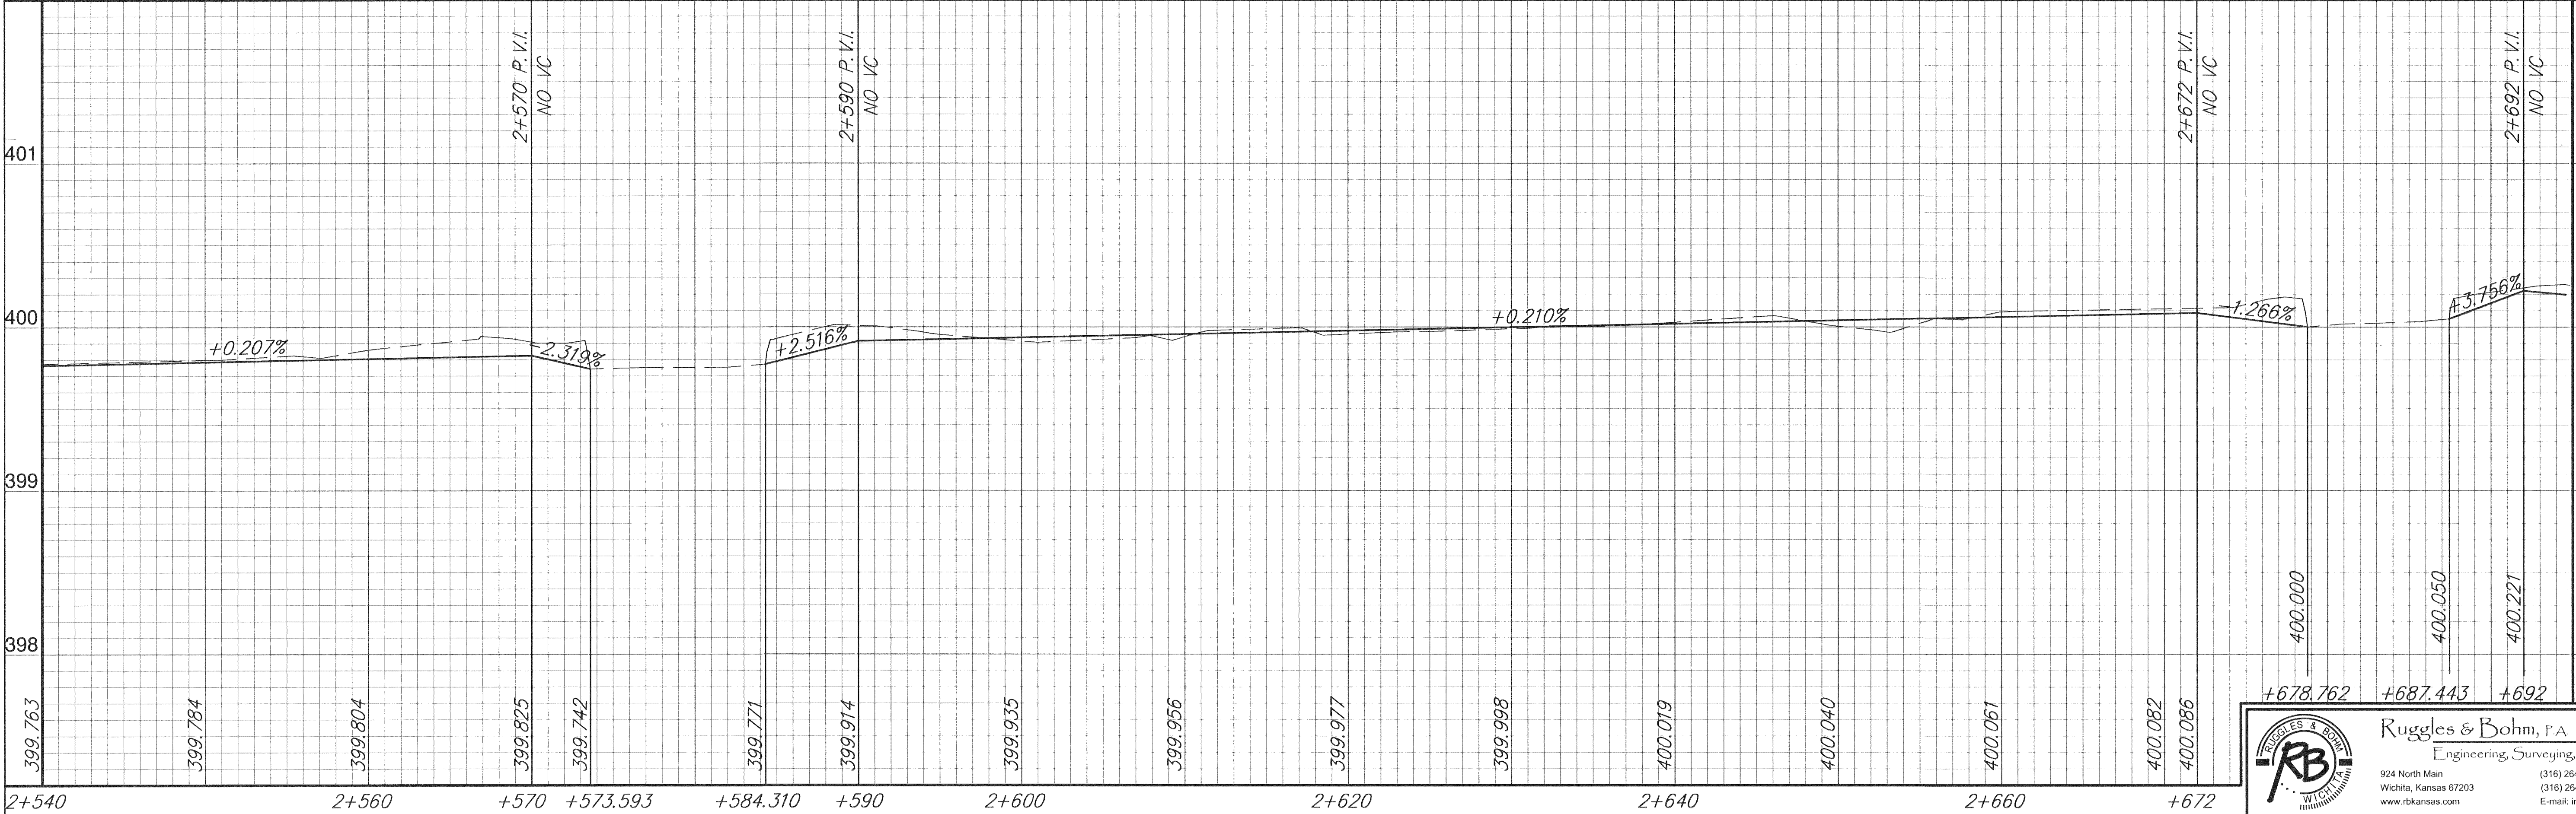

DRAWN	REVIEW
RA	
DATE	REVISED
Apr. 13, 2004	

PROJECT NUMBER	PROJECT NAME
472-83435 (706831)	LITTLE ARKANSAS RIVER
BASE (PATH)	BICYCLE / PEDESTRIAN PATH

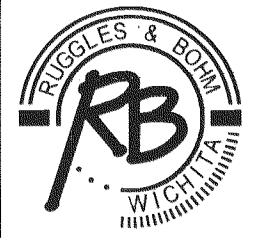

Ruggles & Bohm, P.A.
Engineering, Surveying, Land Planning
924 North Main
Wichita, Kansas 67203
www.rbkansas.com
(316) 264-8008
(316) 264-4621 fax
E-mail: info@rbkansas.com

RB JOB
20881
SHEET
21
OF
63