



--	--	--	--	--	--

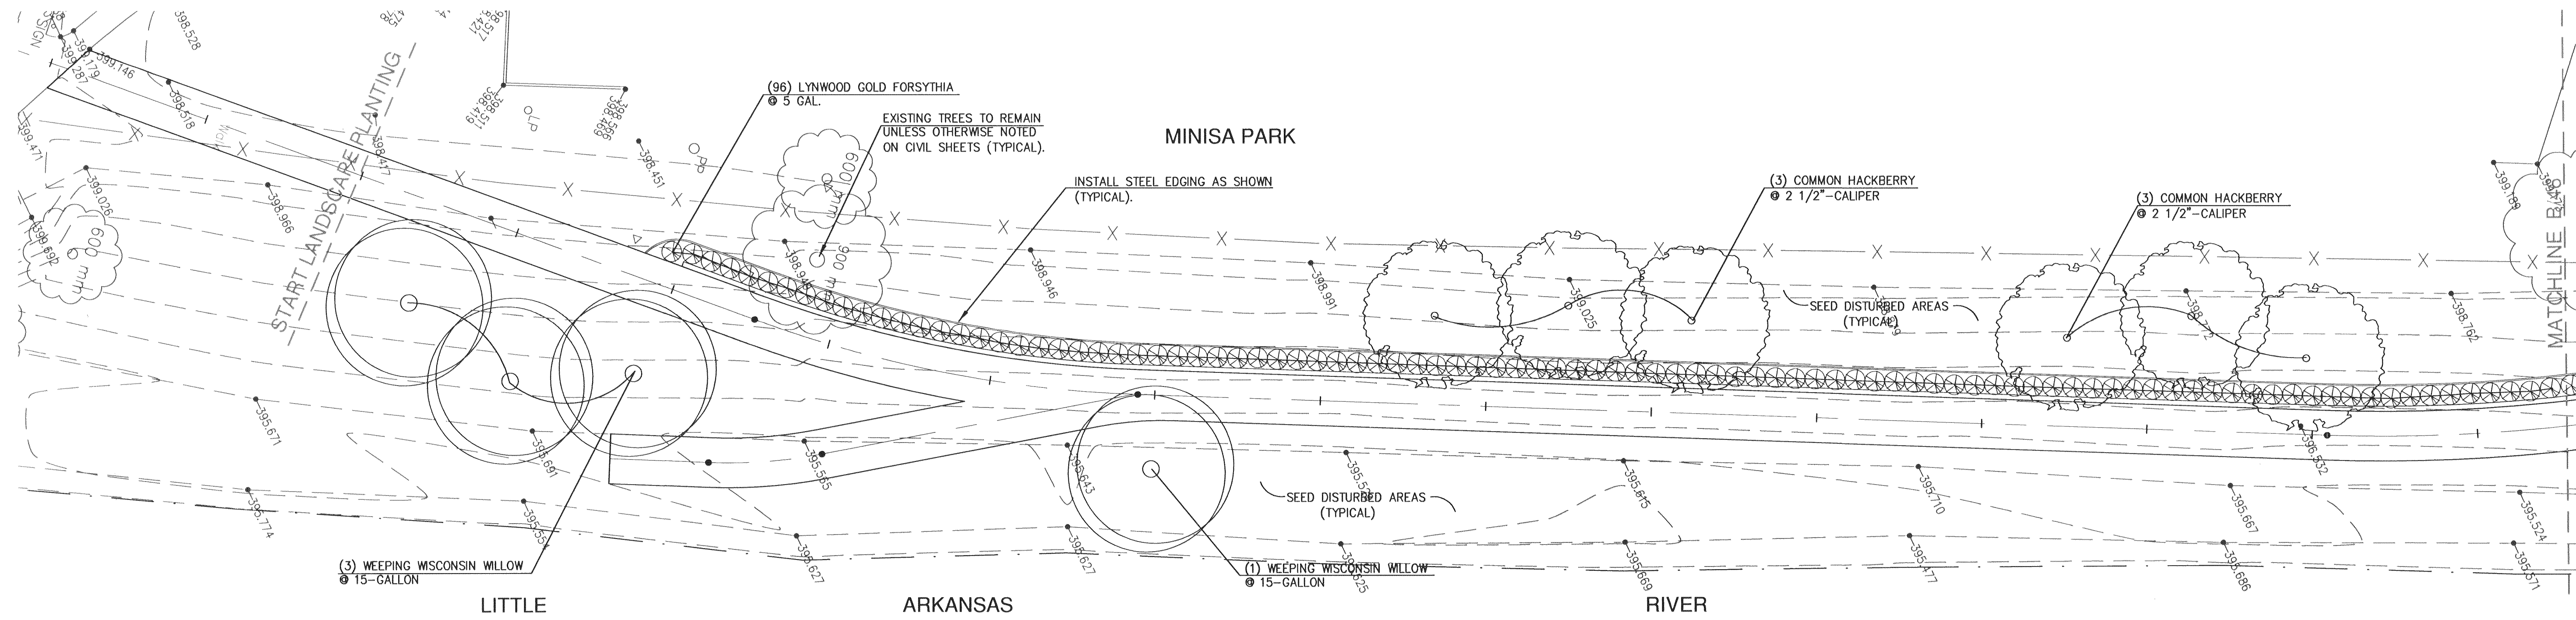

A PLANTING PLAN
SCALE: 1/200

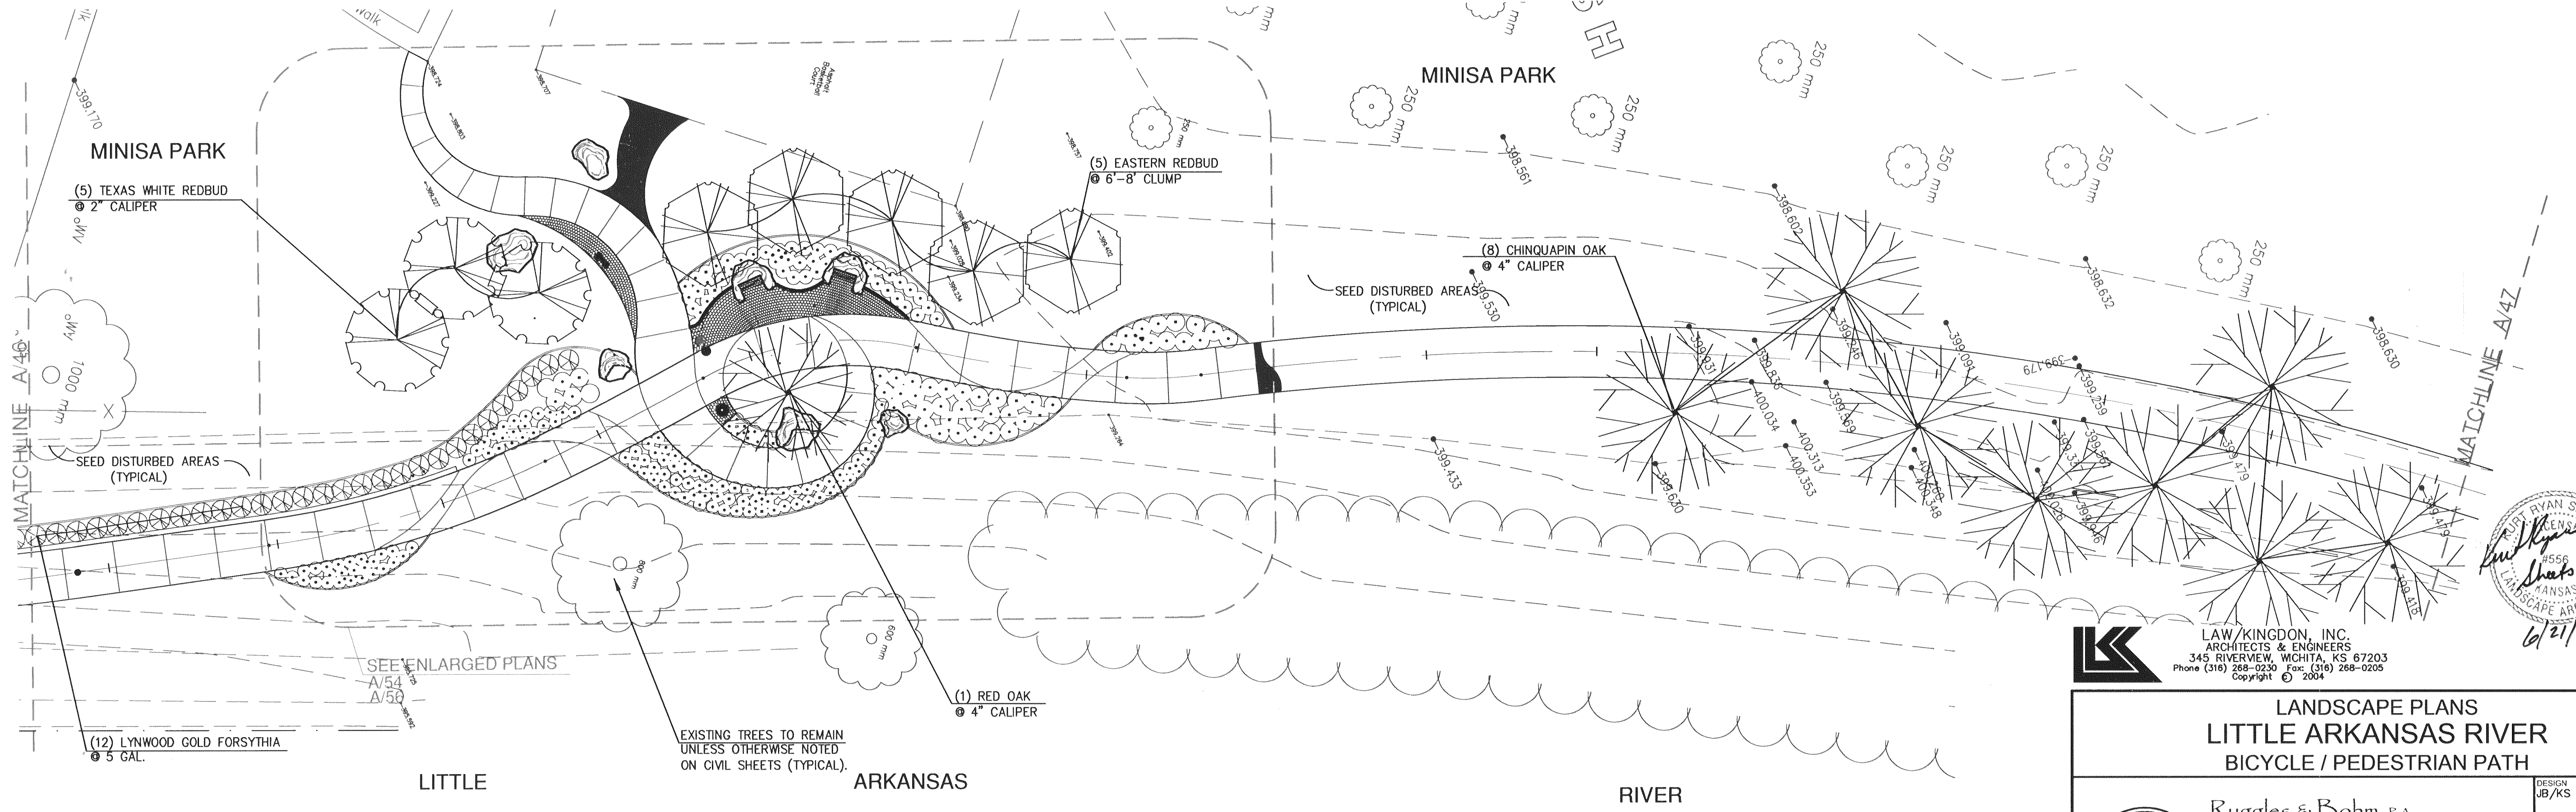

B PLANTING PLAN
SCALE: 1/200

Paul Ruggles & Bohm, P.A.
6/21/04

LAW/KINGDON, INC.
ARCHITECTS & ENGINEERS
345 RIVERVIEW, WICHITA, KS 67203
Phone (316) 268-0230 Fax (316) 268-0205
Copyright © 2004

LANDSCAPE PLANS		DESIGN JB/KS
LITTLE ARKANSAS RIVER		DRAWN JB
BICYCLE / PEDESTRIAN PATH		REVIEW KS
Ruggles & Bohm, P.A.		UTILITY
Engineering, Surveying, Land Planning		SHEET 46
924 North Main (316) 264-8008 Wichita, Kansas 67203 (316) 264-4621 fax www.rbkansas.com E-mail: info@rbkansas.com		OF 63
DRAWING FILE PLANTINGPLANS.DWG	PROJECT NUMBER 472-83436	DATE JUNE 11, 2004