



--	--	--	--	--	--	--	--	--	--

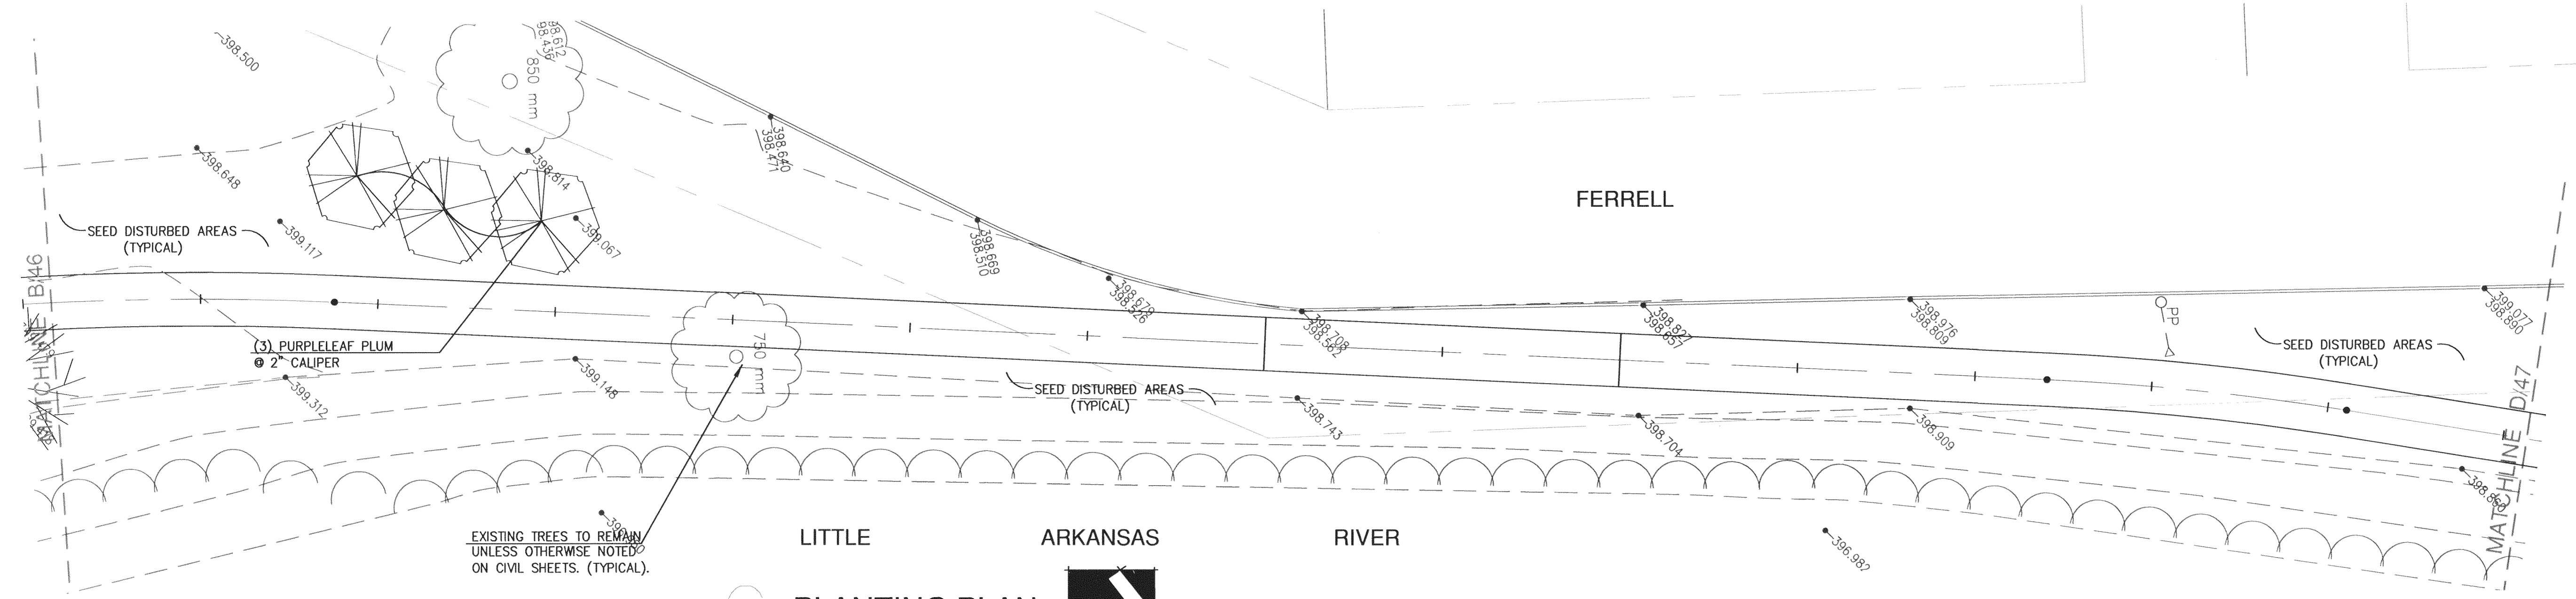

C PLANTING PLAN
SCALE: 1:200

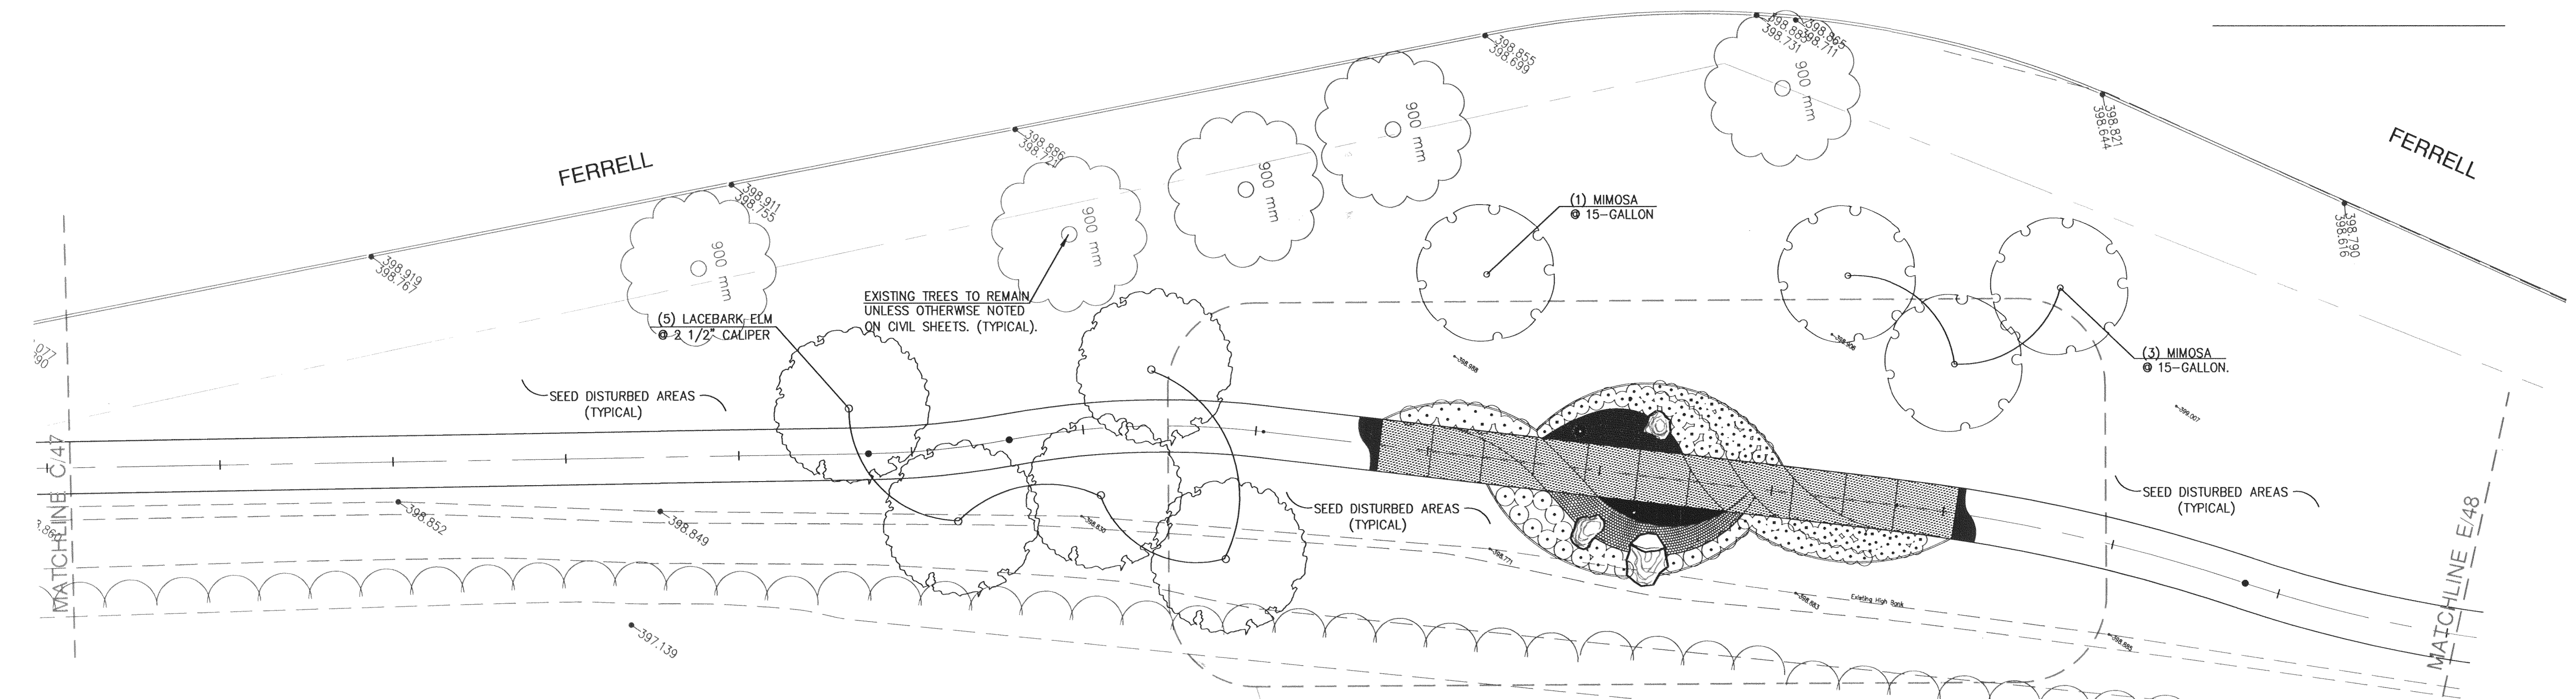

D PLANTING PLAN
SCALE: 1:200

SEE ENLARGED PLANS
B/54
B/56

LAW/KINGDON, INC.
ARCHITECTS & ENGINEERS
345 RIVERVIEW, WICHITA, KS 67203
Phone (316) 268-0230 Fax (316) 268-0205
Copyright © 2004

LANDSCAPE PLANS LITTLE ARKANSAS RIVER BICYCLE / PEDESTRIAN PATH		DESIGN JB/KS	SHEET 47 OF 63
 Ruggles & Bohm, P.A. Engineering, Surveying, Land Planning		DRAWN JB	
924 North Main Wichita, Kansas 67203 www.rbkansas.com		REVIEW KS	DATE JUNE 11, 2004
(316) 264-8008 (316) 264-4621 fax E-mail: info@rbkansas.com		UTILITY	
DRAWING FILE PLANTINGPLANS.DWG	PROJECT NUMBER 472-83436		