
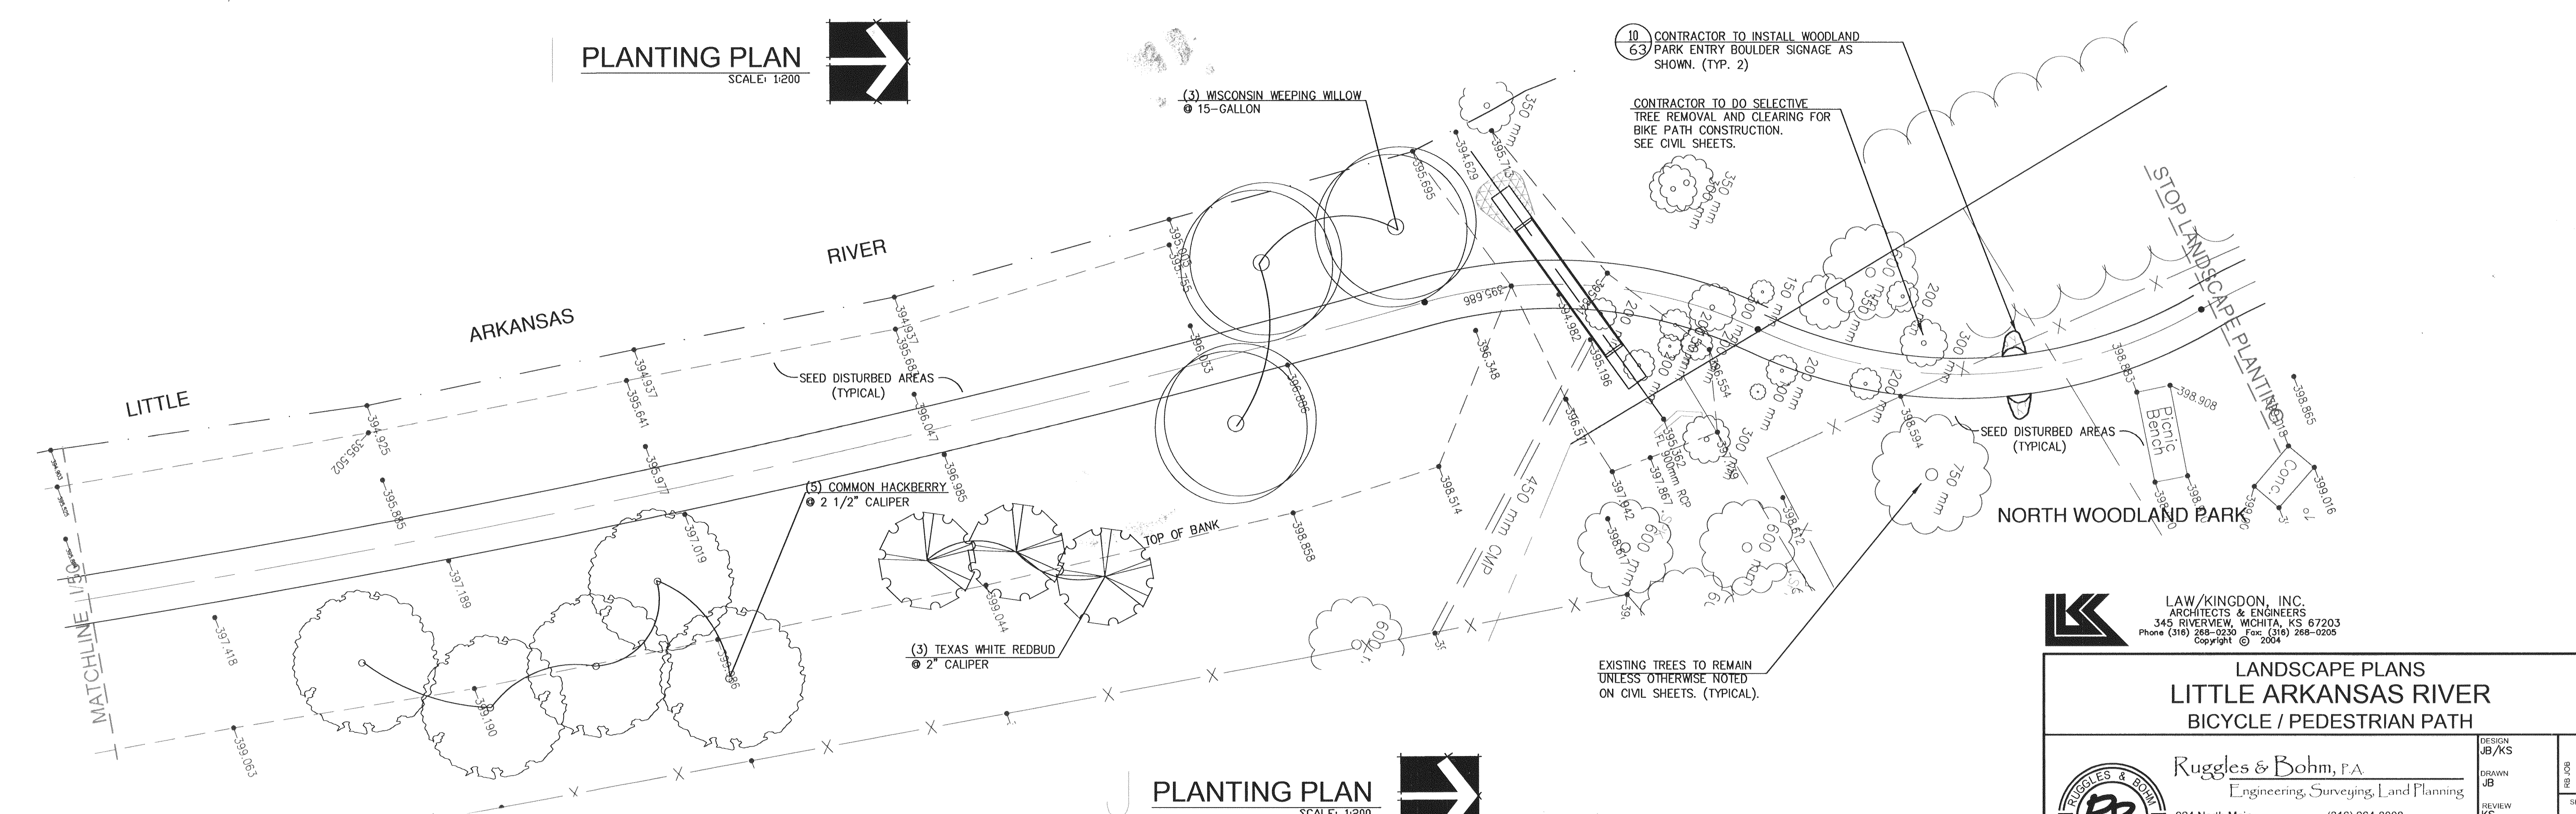



**PLANTING PLAN**

SCALE: 1/200

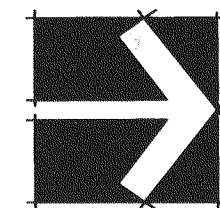


**PLANTING PLAN**

SCALE: 1/200

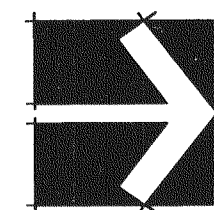

LAW/KINGDON, INC.  
ARCHITECTS & ENGINEERS  
345 RIVERVIEW, WICHITA, KS 67203  
Phone (316) 268-0230 Fax (316) 268-0205  
Copyright © 2004

**LANDSCAPE PLANS  
LITTLE ARKANSAS RIVER  
BICYCLE / PEDESTRIAN PATH**

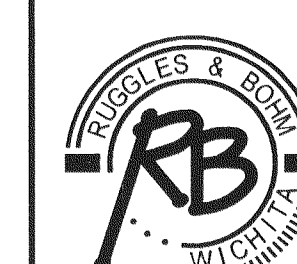

**Ruggles & Bohm, P.A.**  
Engineering, Surveying, Land Planning  
924 North Main (316) 264-8008  
Wichita, Kansas 67203 (316) 264-4621 fax  
www.rbkansas.com E-mail: info@rbkansas.com

DRAWING FILE PLANTINGPLANS.DWG	PROJECT NUMBER 472-83436	DATE JUNE 11, 2004	SHEET 50 OF 63
-----------------------------------	-----------------------------	-----------------------	-------------------------

DESIGN JB/KS	SHEET 50 OF 63
DRAWN JB	
REVIEW KS	
UTILITY	