



LITTLE

ARKANSAS

RIVER

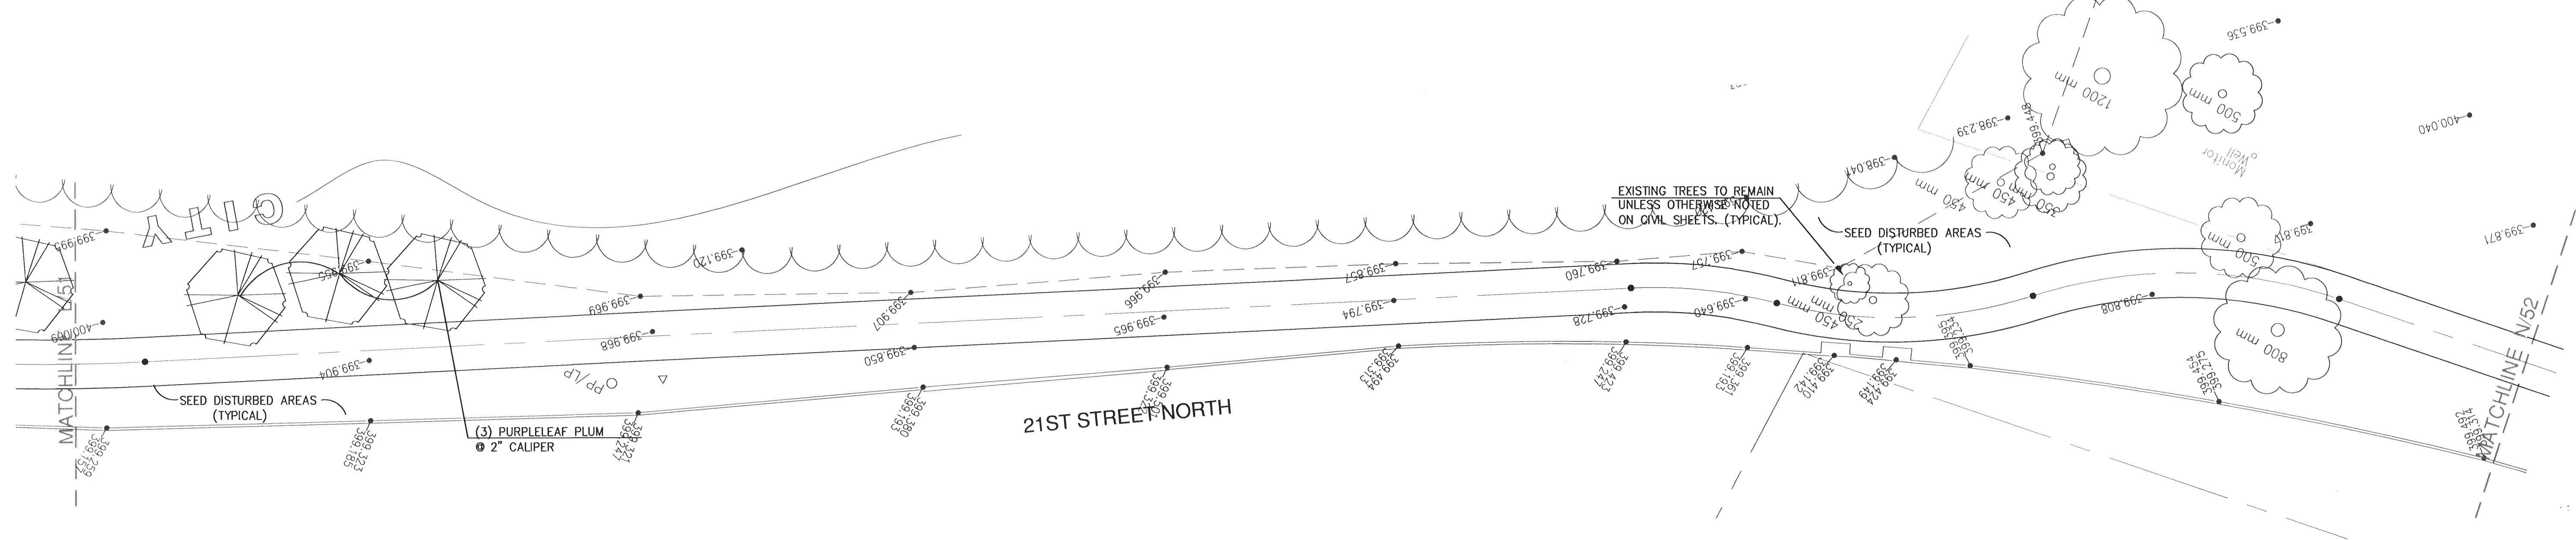

M PLANTING PLAN
SCALE: 1:200

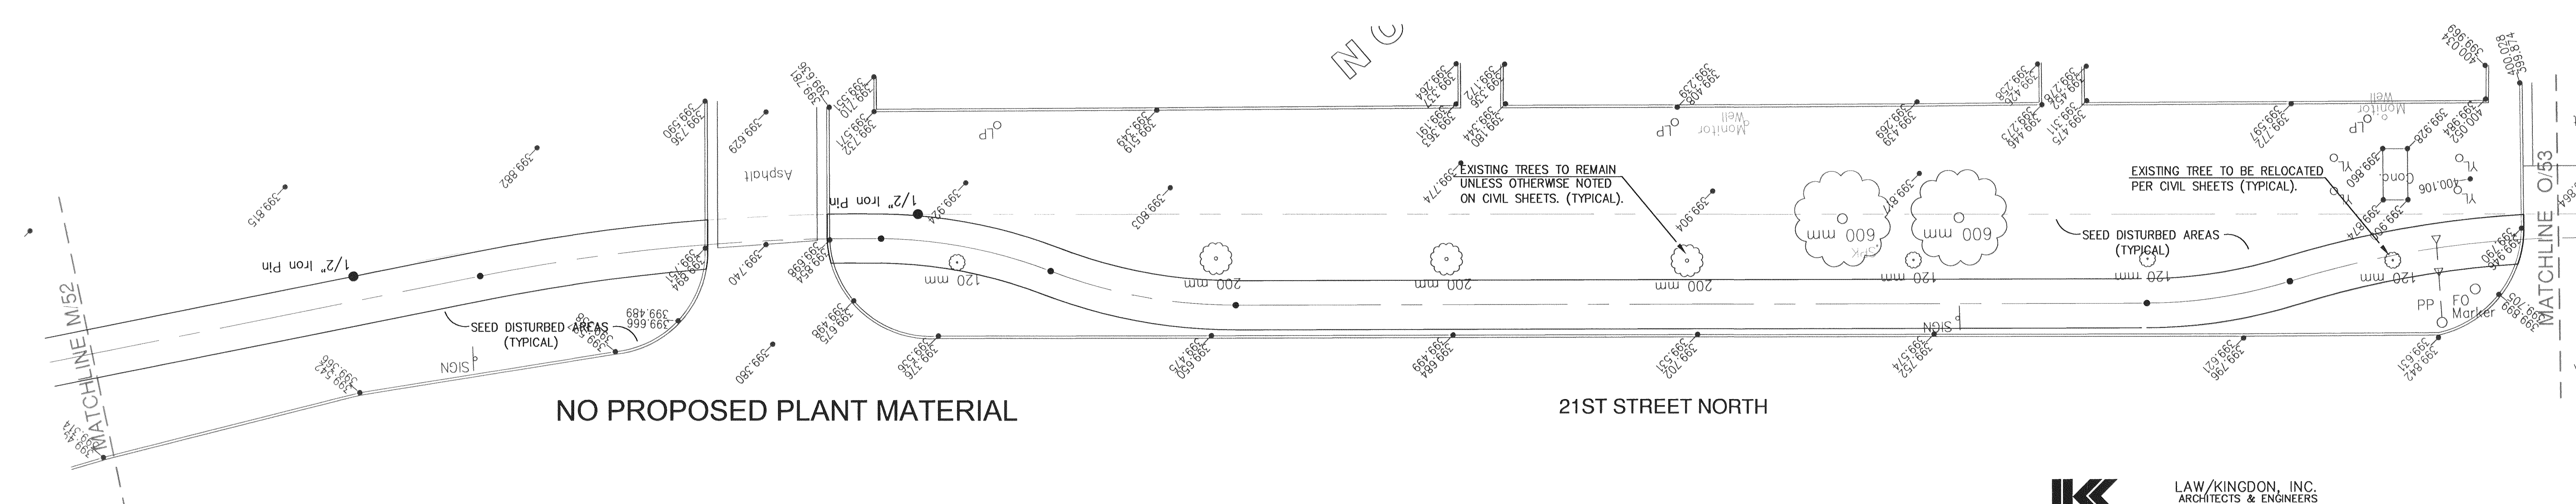N PLANTING PLAN
SCALE: 1:200



LAW/KINGDON, INC.
ARCHITECTS & ENGINEERS
345 RIVERVIEW, WICHITA, KS 67203
Phone (316) 268-0230 Fax (316) 268-0205
Copyright © 2004

LANDSCAPE PLANS
LITTLE ARKANSAS RIVER
BICYCLE / PEDESTRIAN PATH

Ruggles & Bohm, F.A.
Engineering, Surveying, Land Planning
924 North Main (316) 264-8008
Wichita, Kansas 67203 (316) 264-4621 fax
www.rbkansas.com E-mail: info@rbkansas.com

DRAWING FILE PLANTINGPLANS.DWG	PROJECT NUMBER 472-83436	DATE JUNE 11, 2004	DESIGN JB/KS	SHEET 52 OF 63
			DRAWN JB	
			REVIEW KS	