


ENLARGED PLANTING PLAN 'A'
SCALE: 1/100

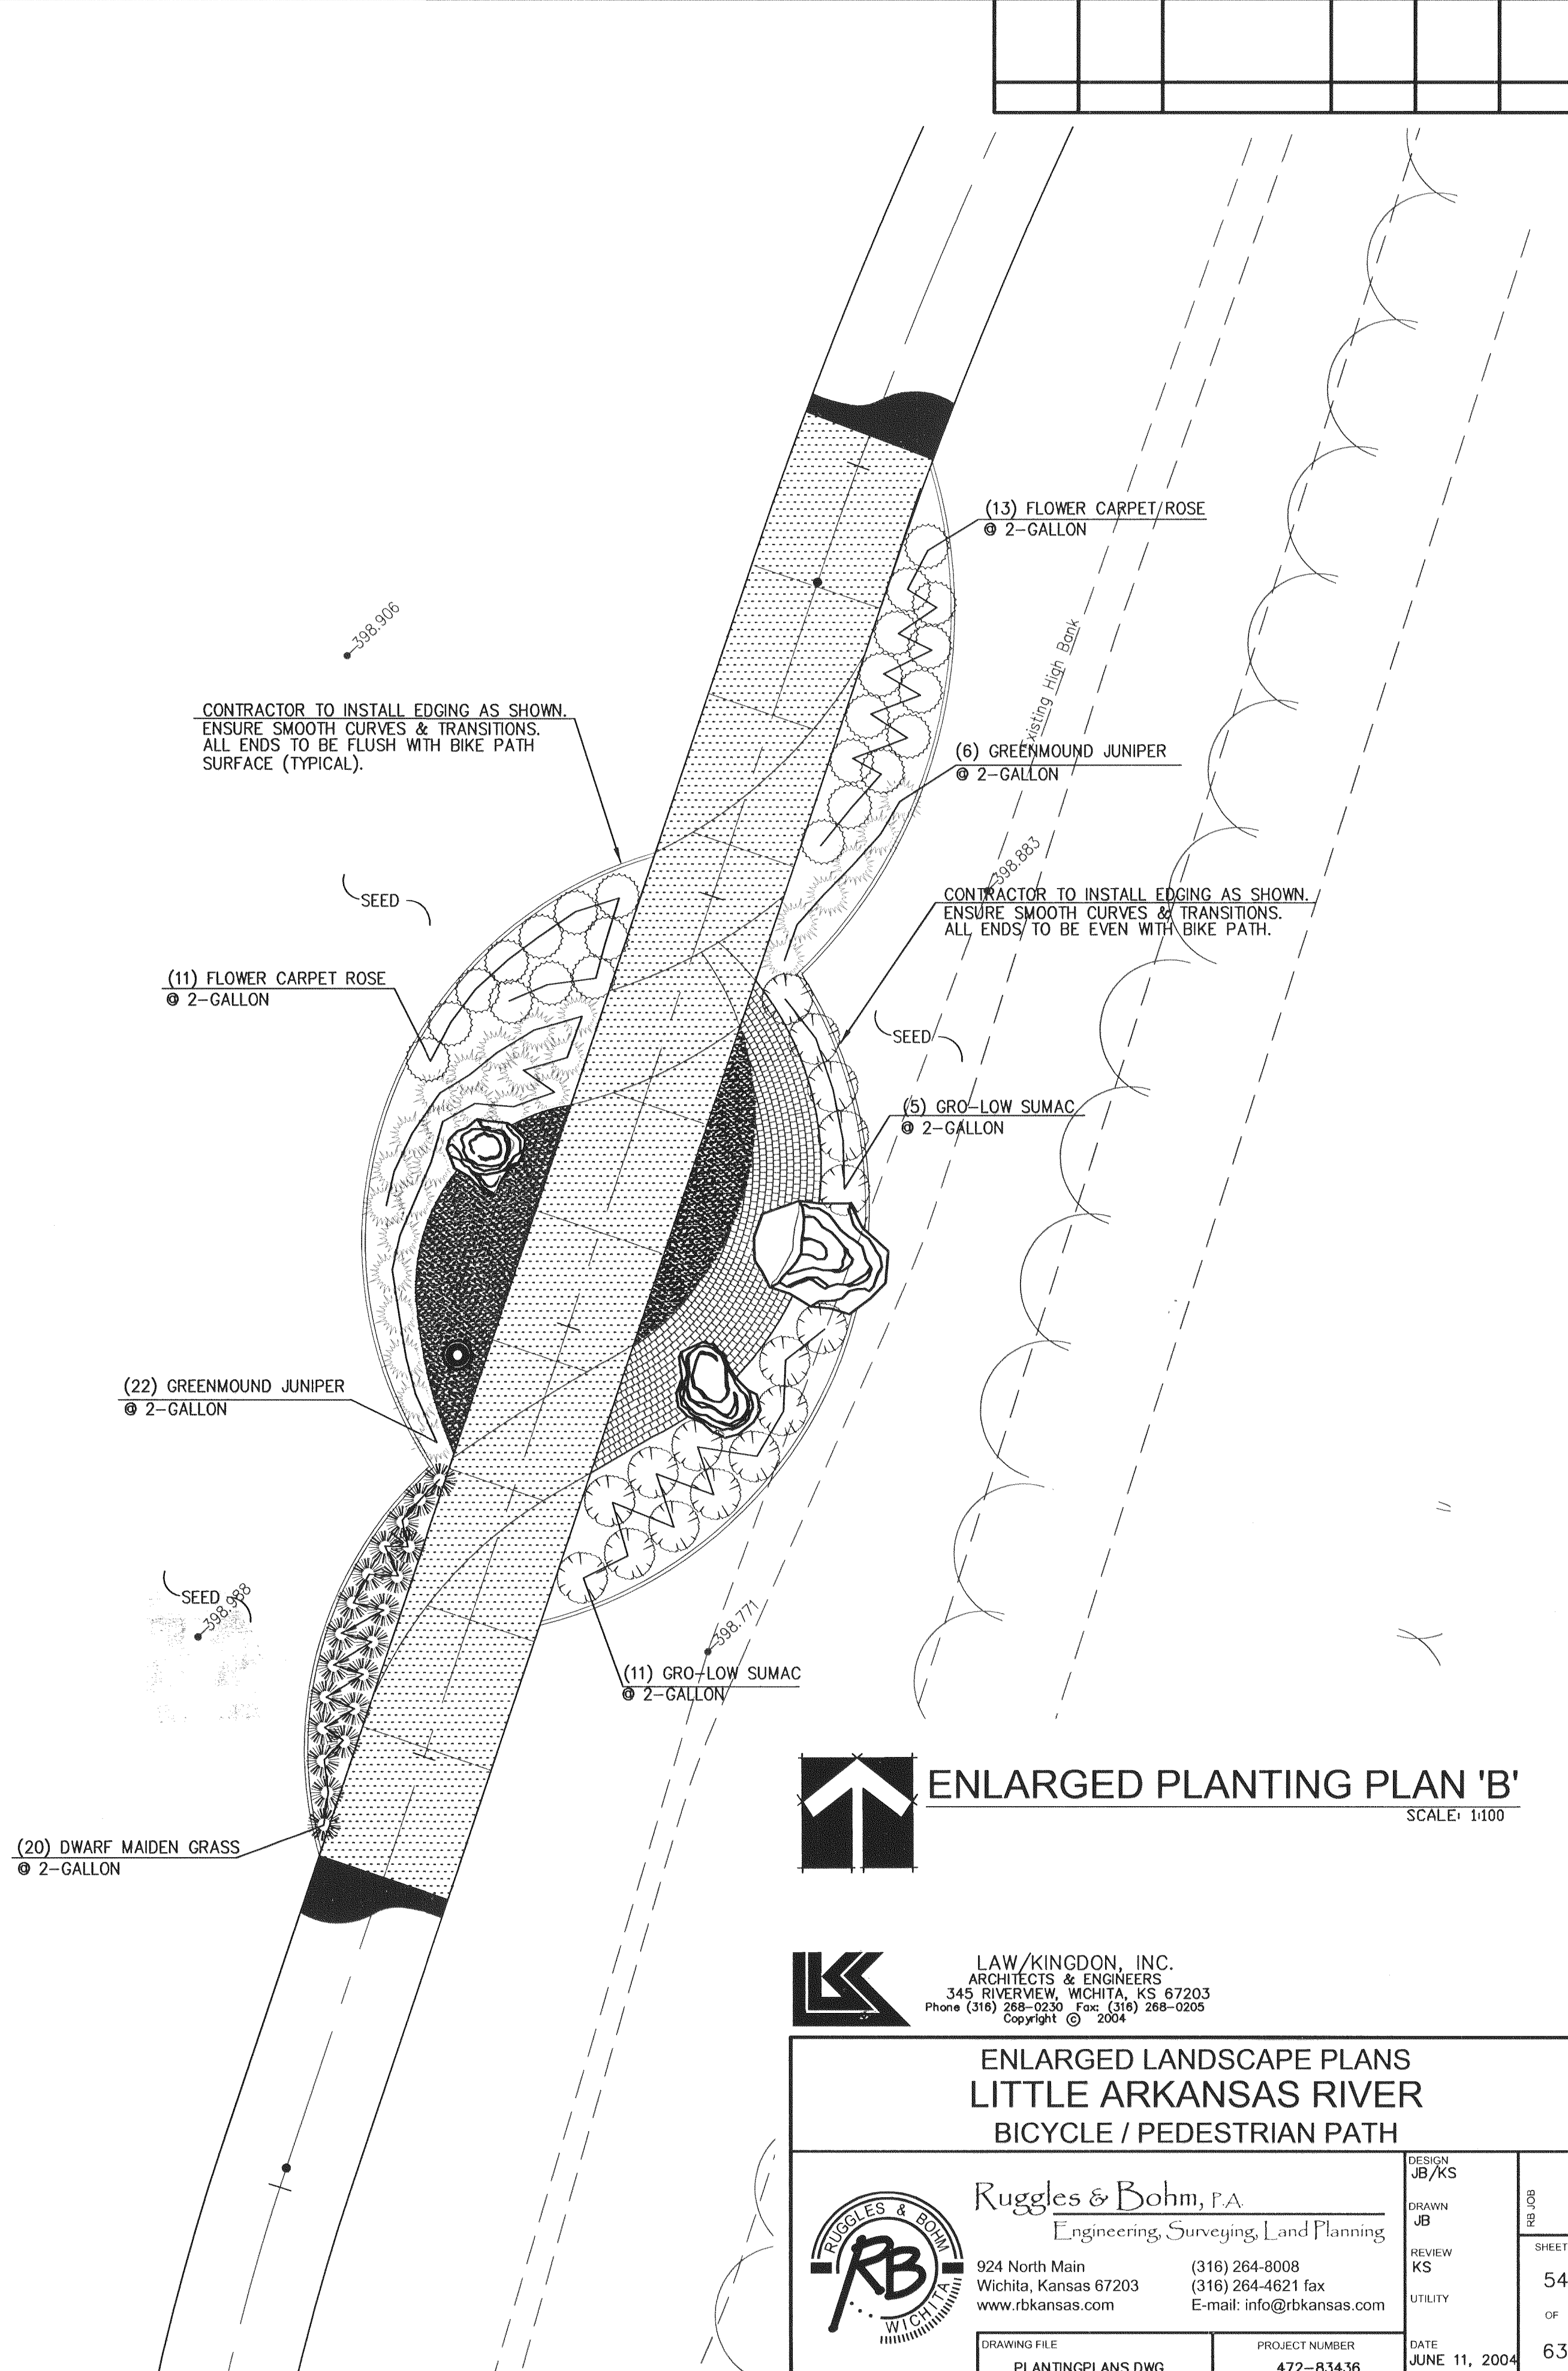


ENLARGED PLANTING PLAN 'B'
SCALE: 1/100

LAW/KINGDON, INC.
ARCHITECTS & ENGINEERS
345 RIVERVIEW, WICHITA, KS 67203
Phone (316) 268-0230 Fax: (316) 268-0205
Copyright © 2004

**ENLARGED LANDSCAPE PLANS
LITTLE ARKANSAS RIVER
BICYCLE / PEDESTRIAN PATH**

Ruggles & Bohm, P.A.
Engineering, Surveying, Land Planning
924 North Main (316) 264-8008
Wichita, Kansas 67203 (316) 264-4621 fax
www.rbkansas.com E-mail: info@rbkansas.com

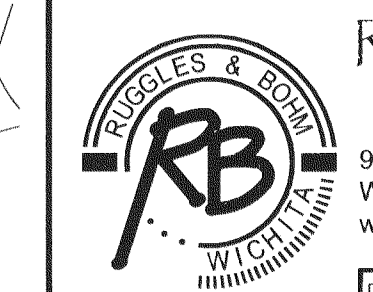

DESIGN JB/KS	SHEET 54 OF 63	
DRAWN JB		
REVIEW KS		
UTILITY		
DRAWING FILE PLANTINGPLANS.DWG	PROJECT NUMBER 472-83436	DATE JUNE 11, 2004