



FHWA REGION NO.	STATE	PROJECT NUMBER	FISCAL YEAR	SHEET NUMBER	TOTAL SHEETS

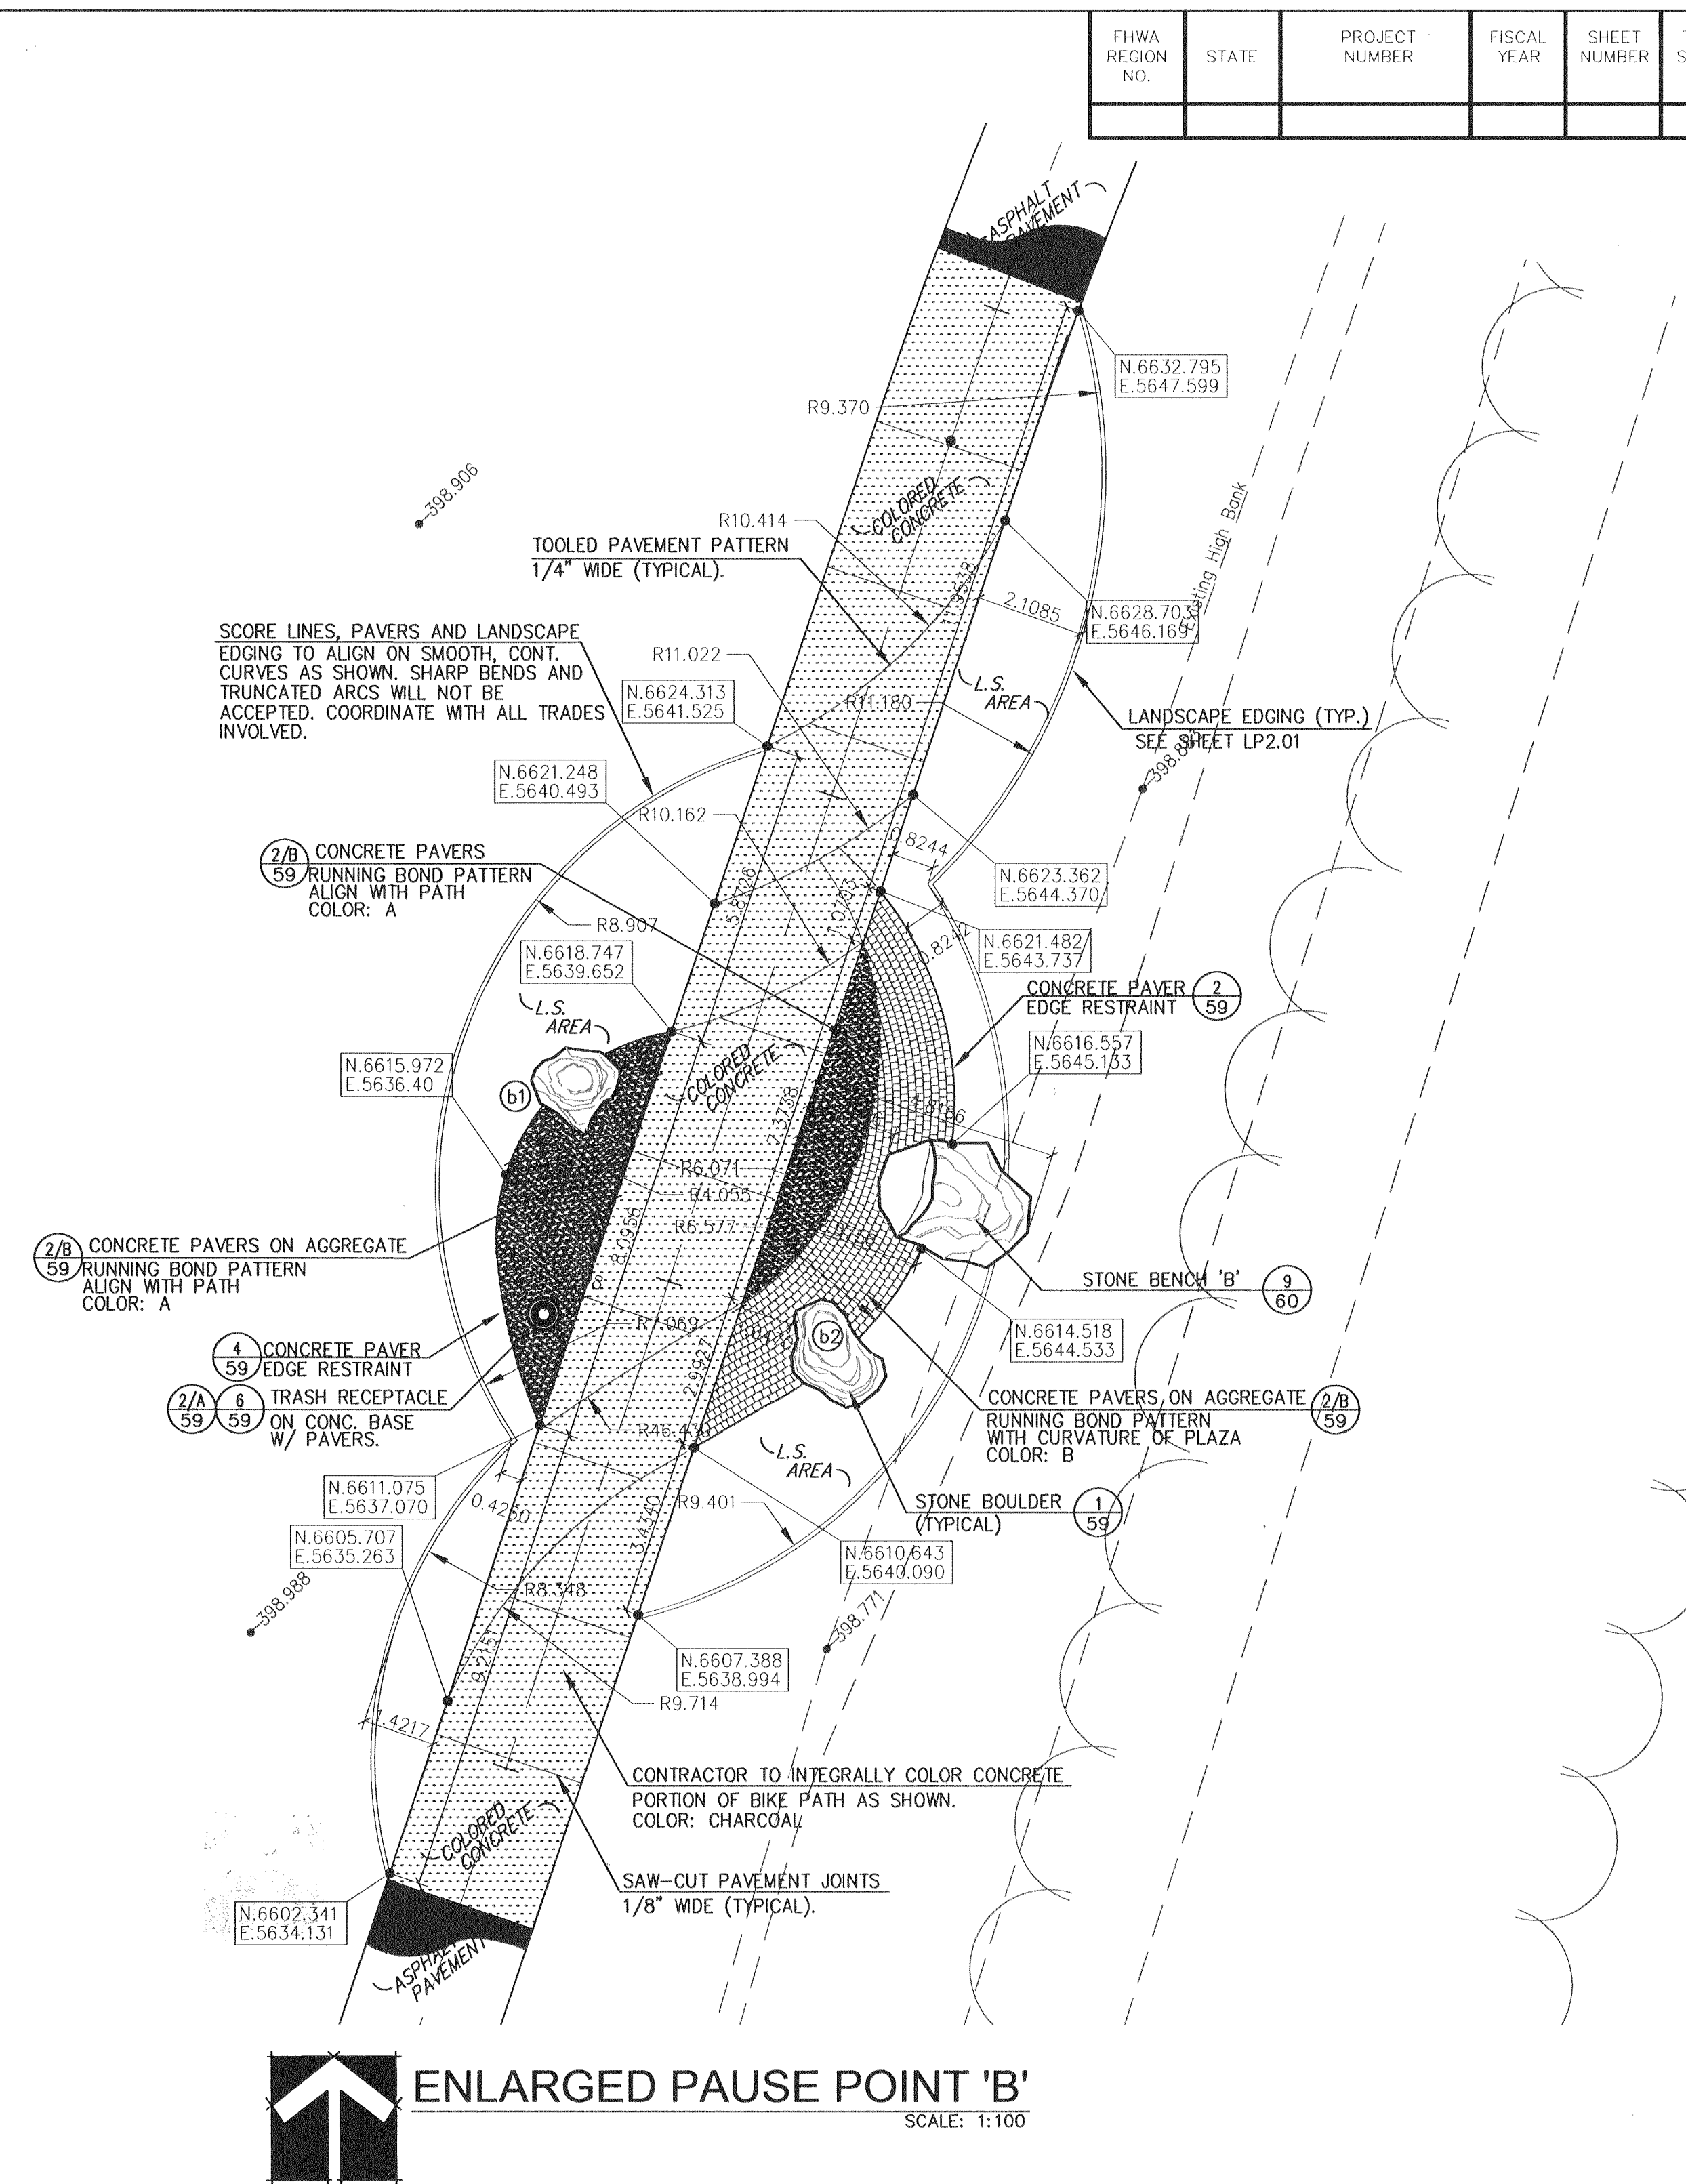

LEGEND:

EX.	EXISTING
LP.	LIGHT POLE
MH	MANHOLE
WV	WATER VALVE
L.S. AREA	LANDSCAPE AREA
TYP.	TYPICAL
PC	POINT OF CURVATURE
PT	POINT OF TANGENCY
MID	MIDPOINT OF CURVE
INT	INTERSECTION
R2.00	RADIUS

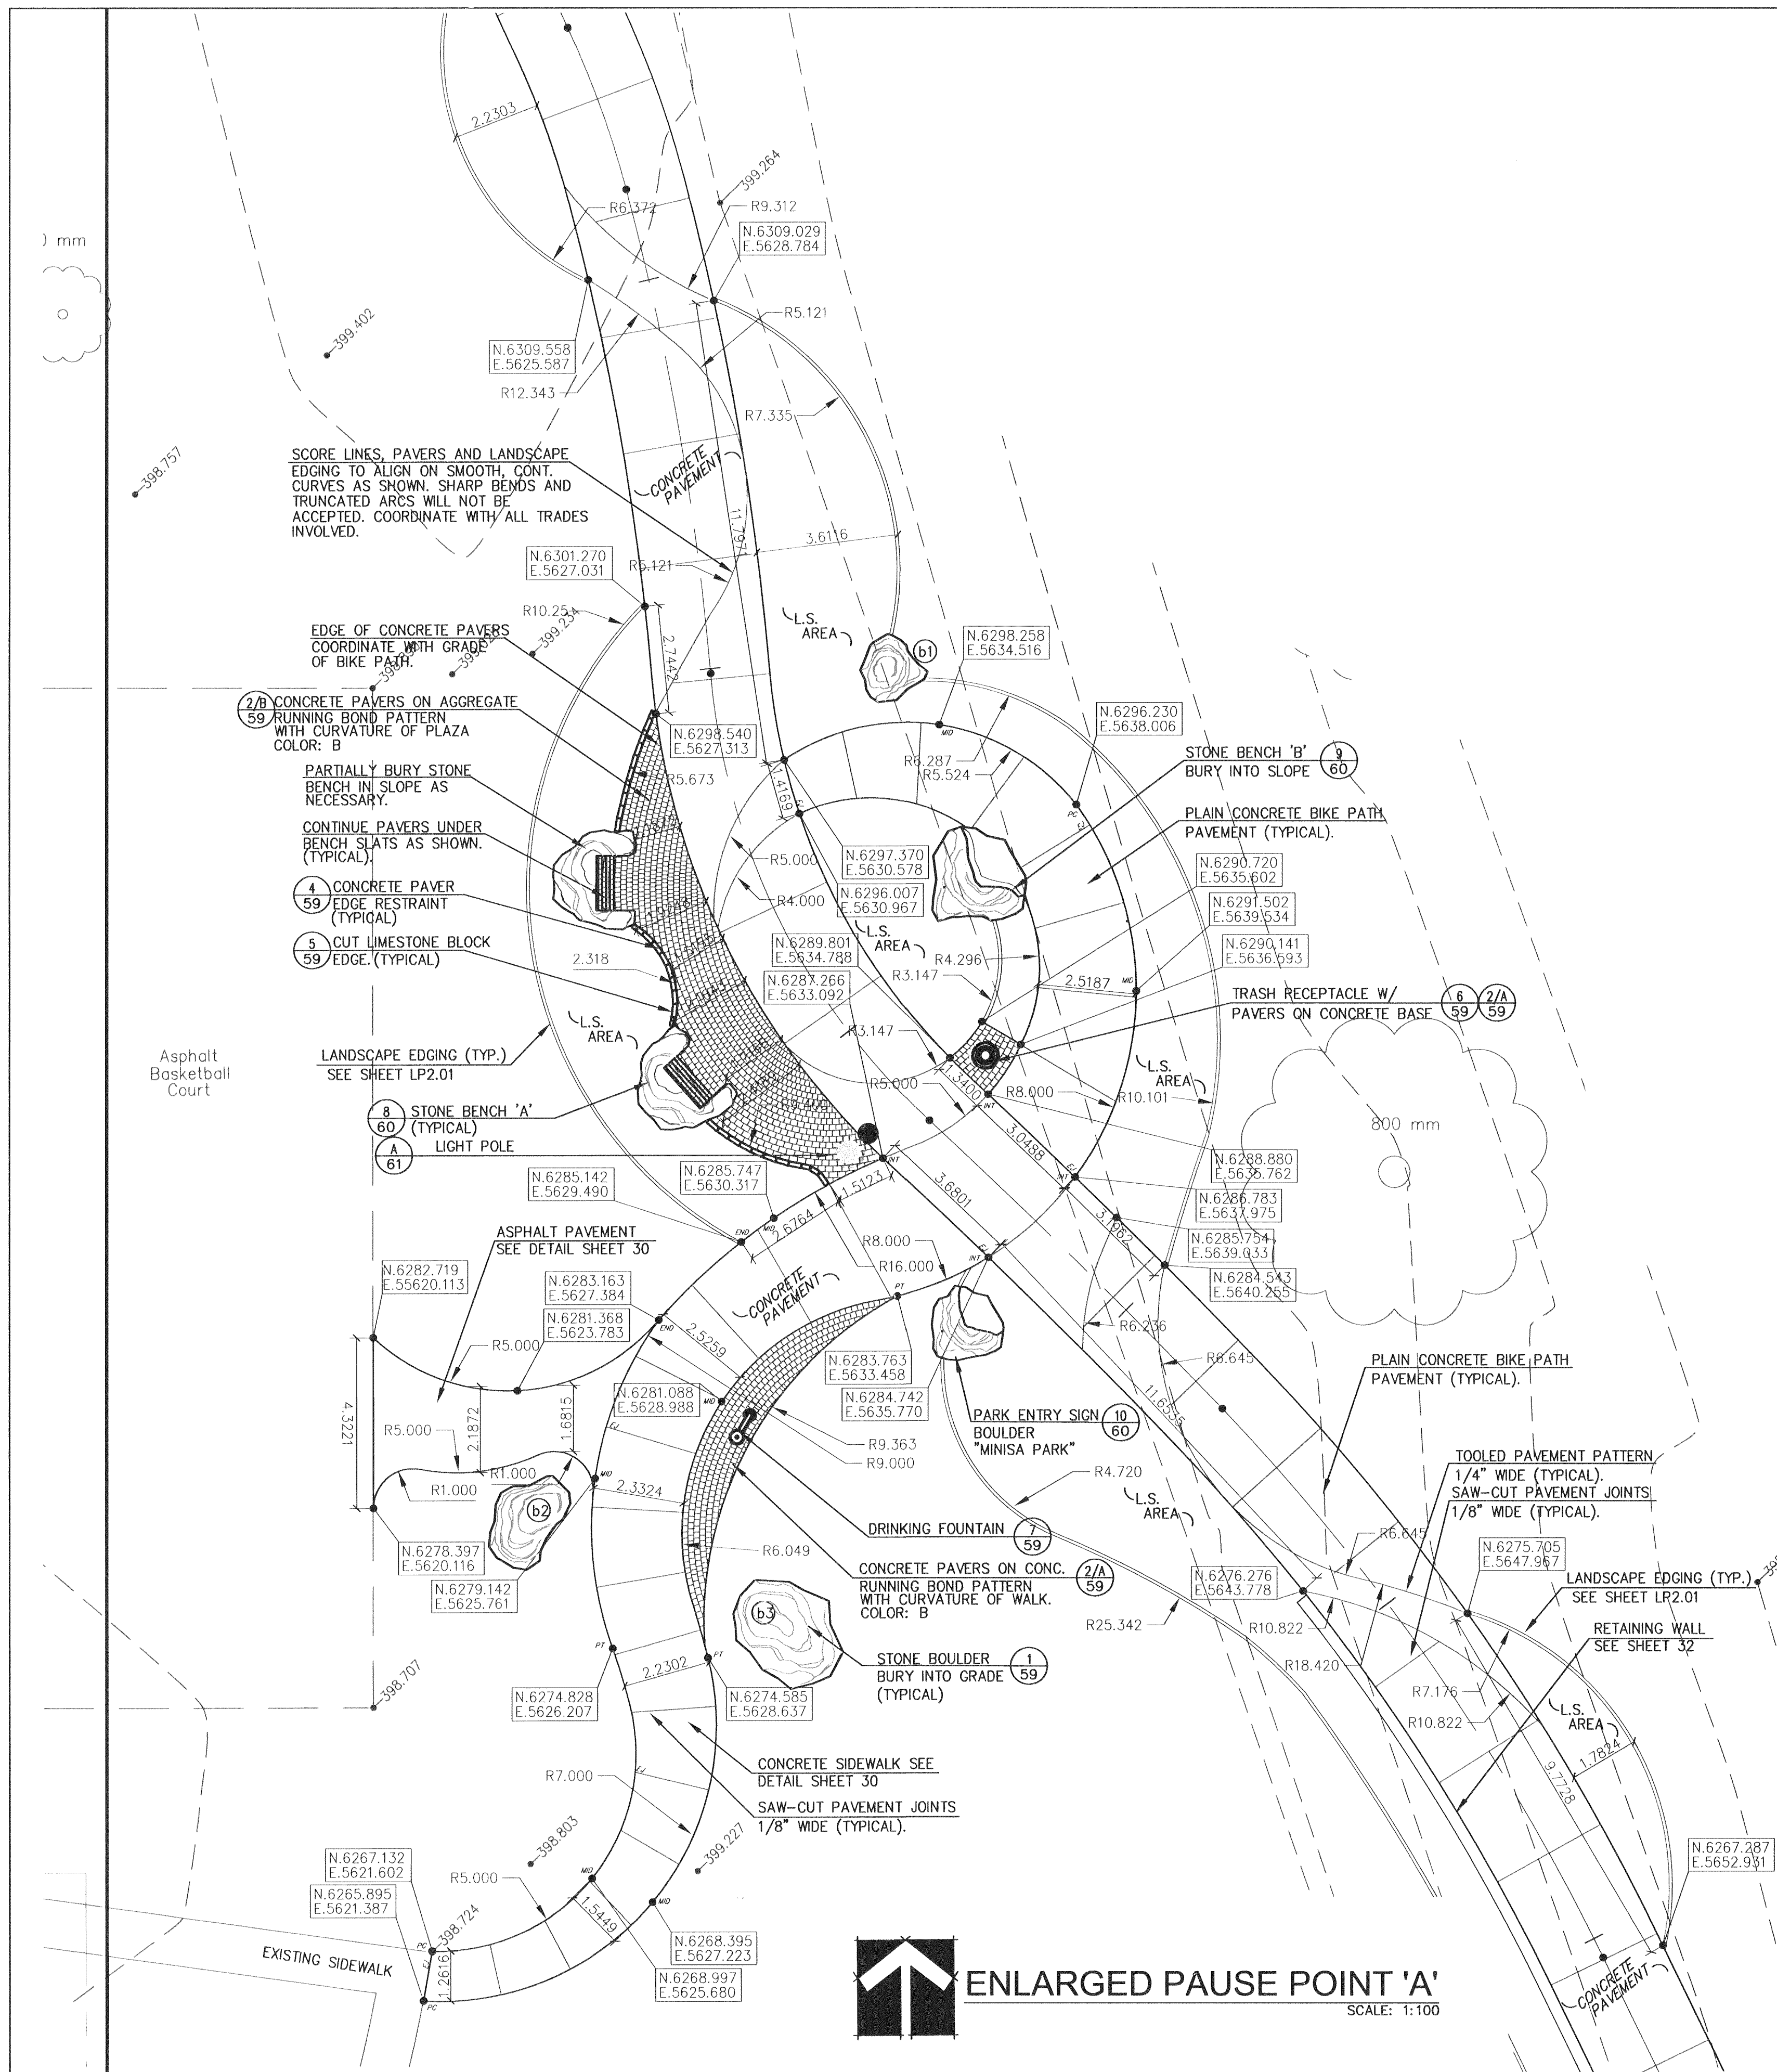

N: ...
E: ...

COORDINATES:
NORTHING
EASTING



REFERENCE TAG

REFERENCE NUMBER/ LETTER


REFERENCE SHEET



LIGHT FIXTURE



EXISTING TREE

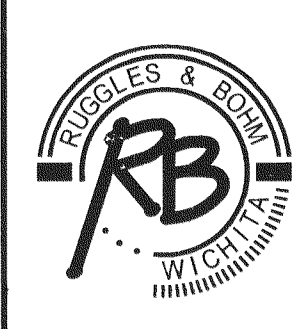	LAW/KINGDON & ENGINEERS, INC. ARCHITECTS & ENGINEERS 345 RIVERVIEW, WICHITA, KS 67203 Phone (316) 268-0230 Fax (316) 268-0205 Copyright © 2004		
ENLARGED PAUSE POINT PLANS LITTLE ARKANSAS RIVER BICYCLE / PEDESTRIAN PATH			
	<i>Ruggles & Bohm, P.A.</i> Engineering, Surveying, Land Planning 924 North Main (316) 264-8008 Wichita, Kansas 67203 (316) 264-4621 fax www.rbkansas.com E-mail: info@rbkansas.com	DESIGN JB/KS DRAWN JB REVIEW KS UTILITY	RB-004 SHEET 56 OF 63
DRAWING FILE EnlargedPlans.dwg		PROJECT NUMBER 472-83436	DATE JUNE 11, 2004