



FHWA REGION NO.	STATE	PROJECT NUMBER	FISCAL YEAR	SHEET NUMBER	TOTAL SHEETS

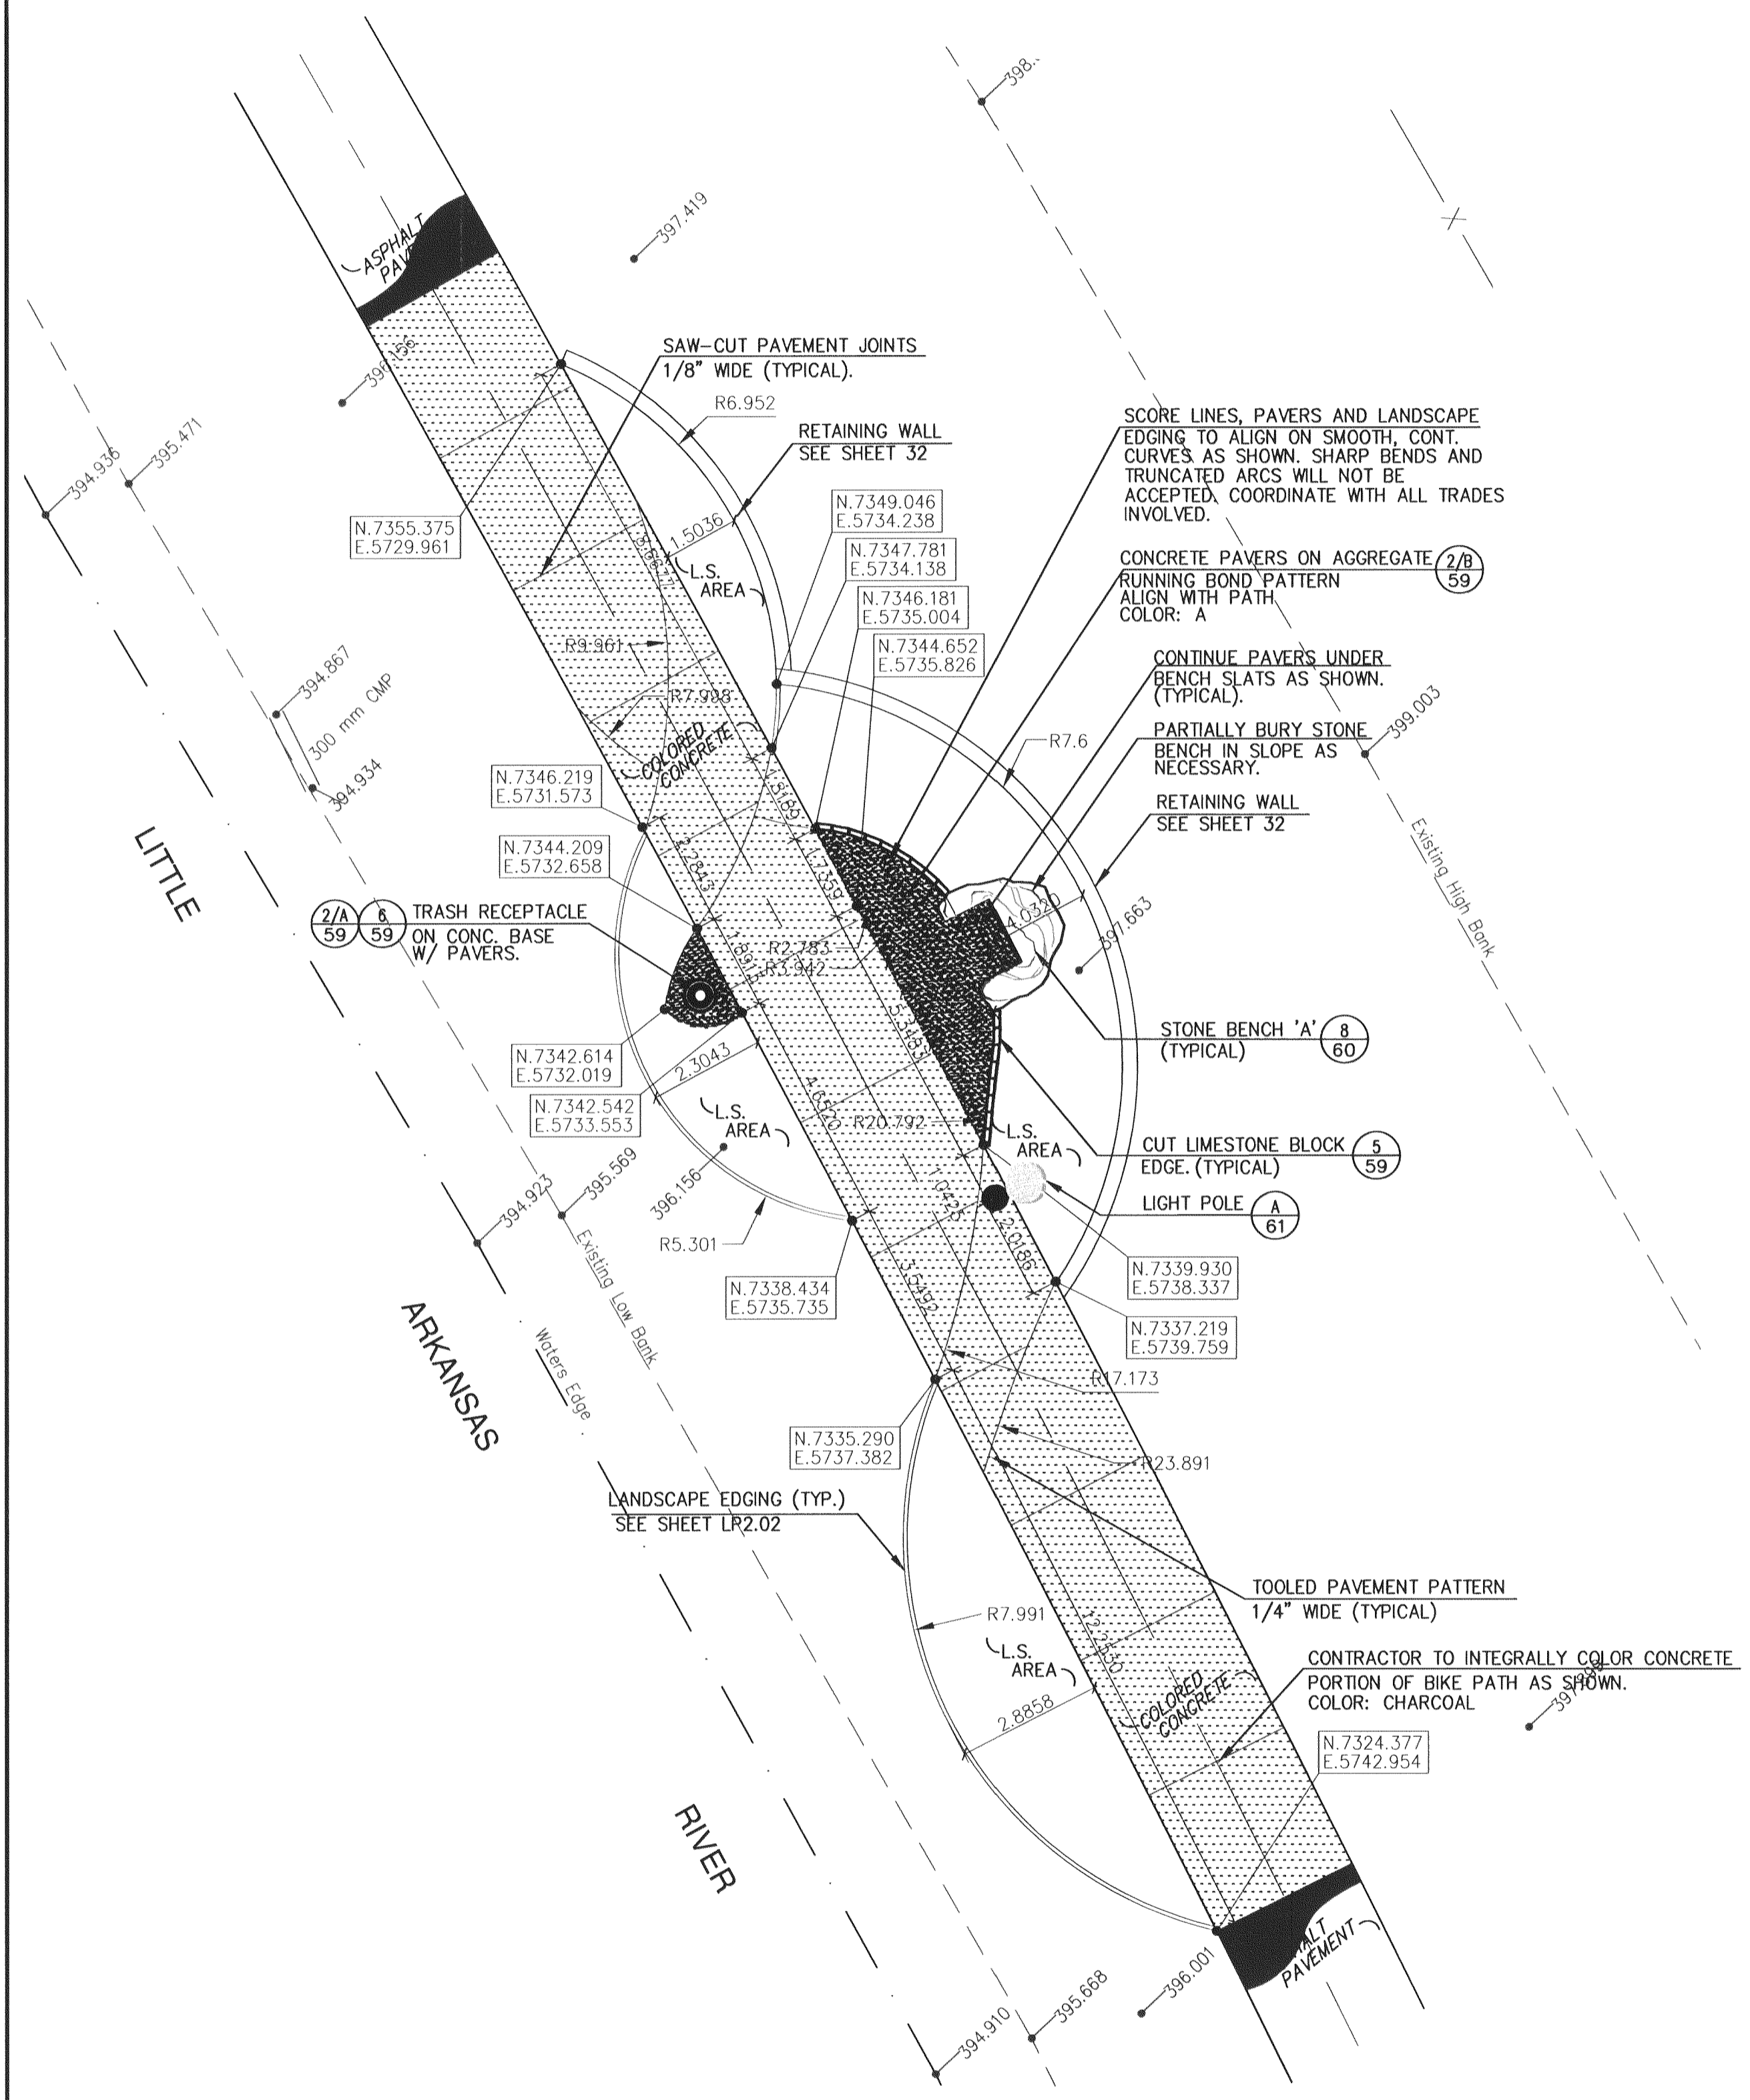

ENLARGED PAUSE POINT 'C'
SCALE: 1:100

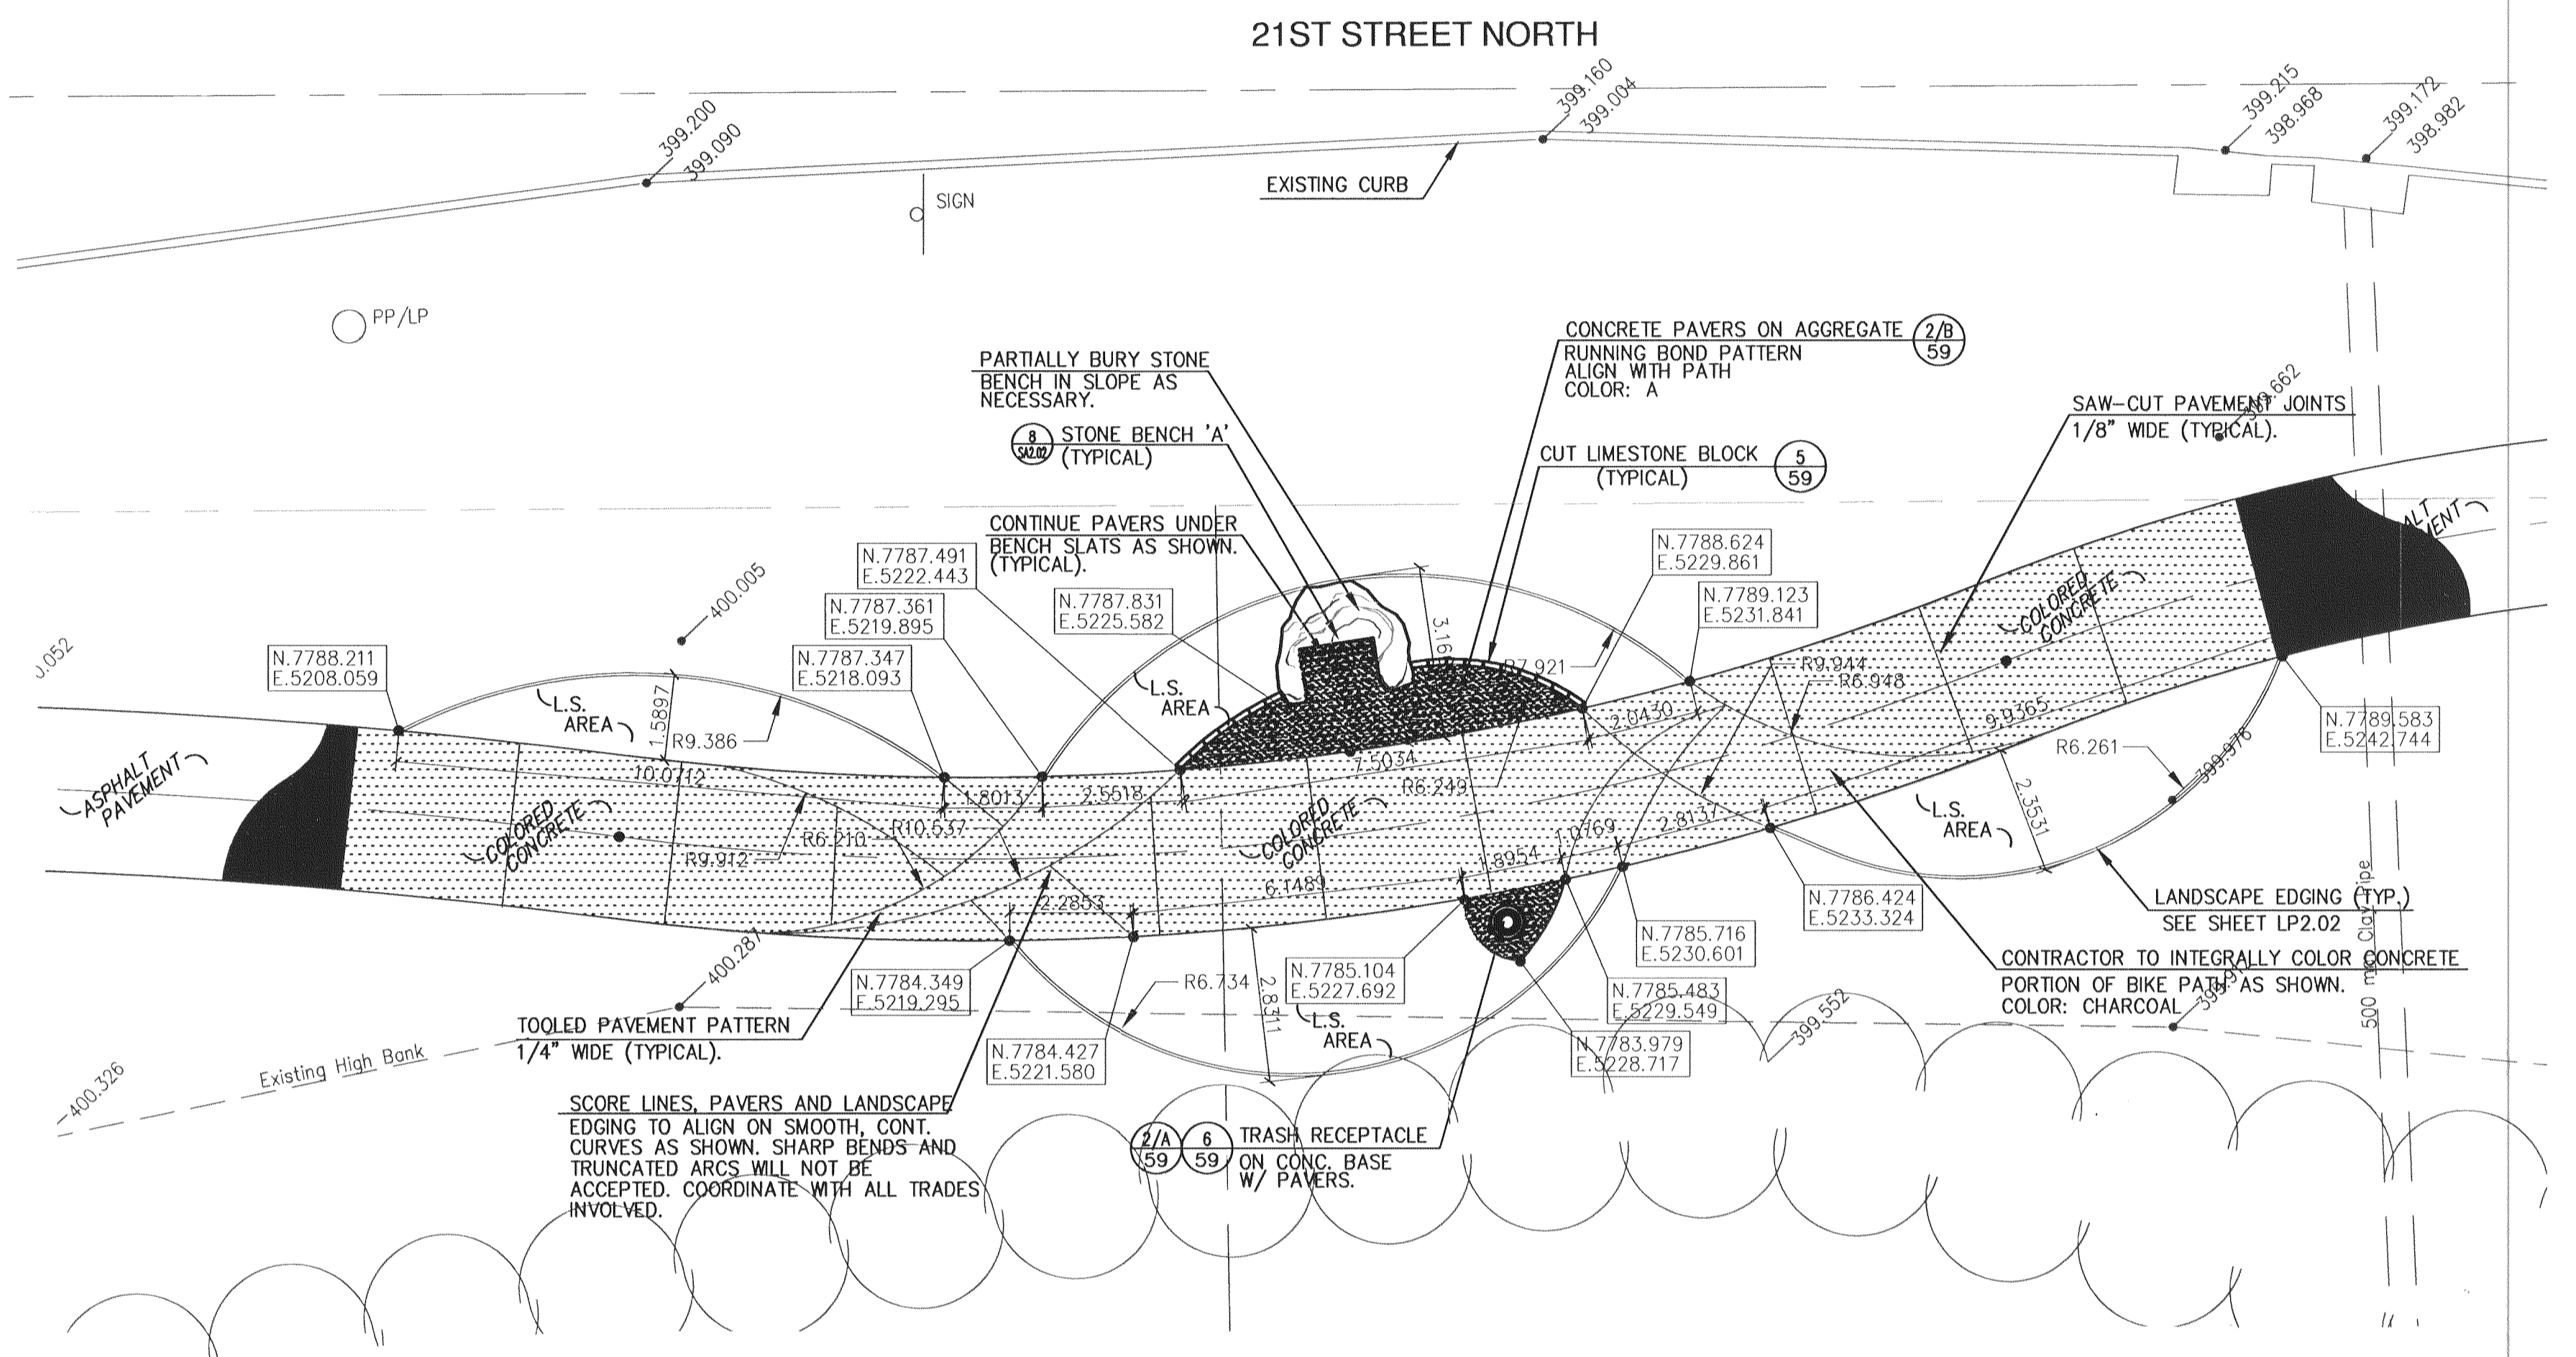

ENLARGED PAUSE POINT 'D'
SCALE: 1:100

LEGEND:

EX. EXISTING	---	CENTERLINE	LP	LIGHT FIXTURE
LP. LIGHT POLE	N: ...	COORDINATES: NORTHING EASTING	●	EXISTING TREE
MH. MANHOLE	E: ...			
WV. WATER VALVE				
L.S. AREA. LANDSCAPE AREA				
TYP. TYPICAL				
PC. POINT OF CURVATURE	2	REFERENCE TAG		
PT. POINT OF TANGENCY	(C3.01)	REFERENCE NUMBER/ LETTER		
MID. MIDPOINT OF CURVE		REFERENCE SHEET		
INT. INTERSECTION				
R2.00. RADIUS				

LAW/KINGDON, INC.
ARCHITECTS & ENGINEERS
345 RIVERVIEW, WICHITA, KS 67203
Phone (316) 268-0239 Fax: (316) 268-0205
Copyright © 2004

**ENLARGED PAUSE POINT PLANS
LITTLE ARKANSAS RIVER
BICYCLE / PEDESTRIAN PATH**

Ruggles & Bohm, P.A.
Engineering, Surveying, Land Planning
924 North Main (316) 264-8008
Wichita, Kansas 67203 (316) 264-4621 fax
www.rbkansas.com E-mail: info@rbkansas.com

DRAWING FILE EnlargedPlans.dwg	PROJECT NUMBER 472-83436	DATE JUNE 11, 2004	SHEET 57 OF 63
-----------------------------------	-----------------------------	-----------------------	-------------------------