


**37TH STREET IMPROVEMENTS  
 FROM  
 MAIZE ROAD TO TYLER ROAD**

**CROSS SECTIONS  
 STA. 7+25.95  
 TO  
 STA. 8+50.00**  
 SHEET TITLE  
 472-84693  
 PROJECT NUMBER

DESIGN BY: JRA  
 DRAWN BY: JSB  
 CHECKED BY: JRA

ISSUED: March 24, 2009  
 REVISED:

SHEET NO.  
 100 of 133

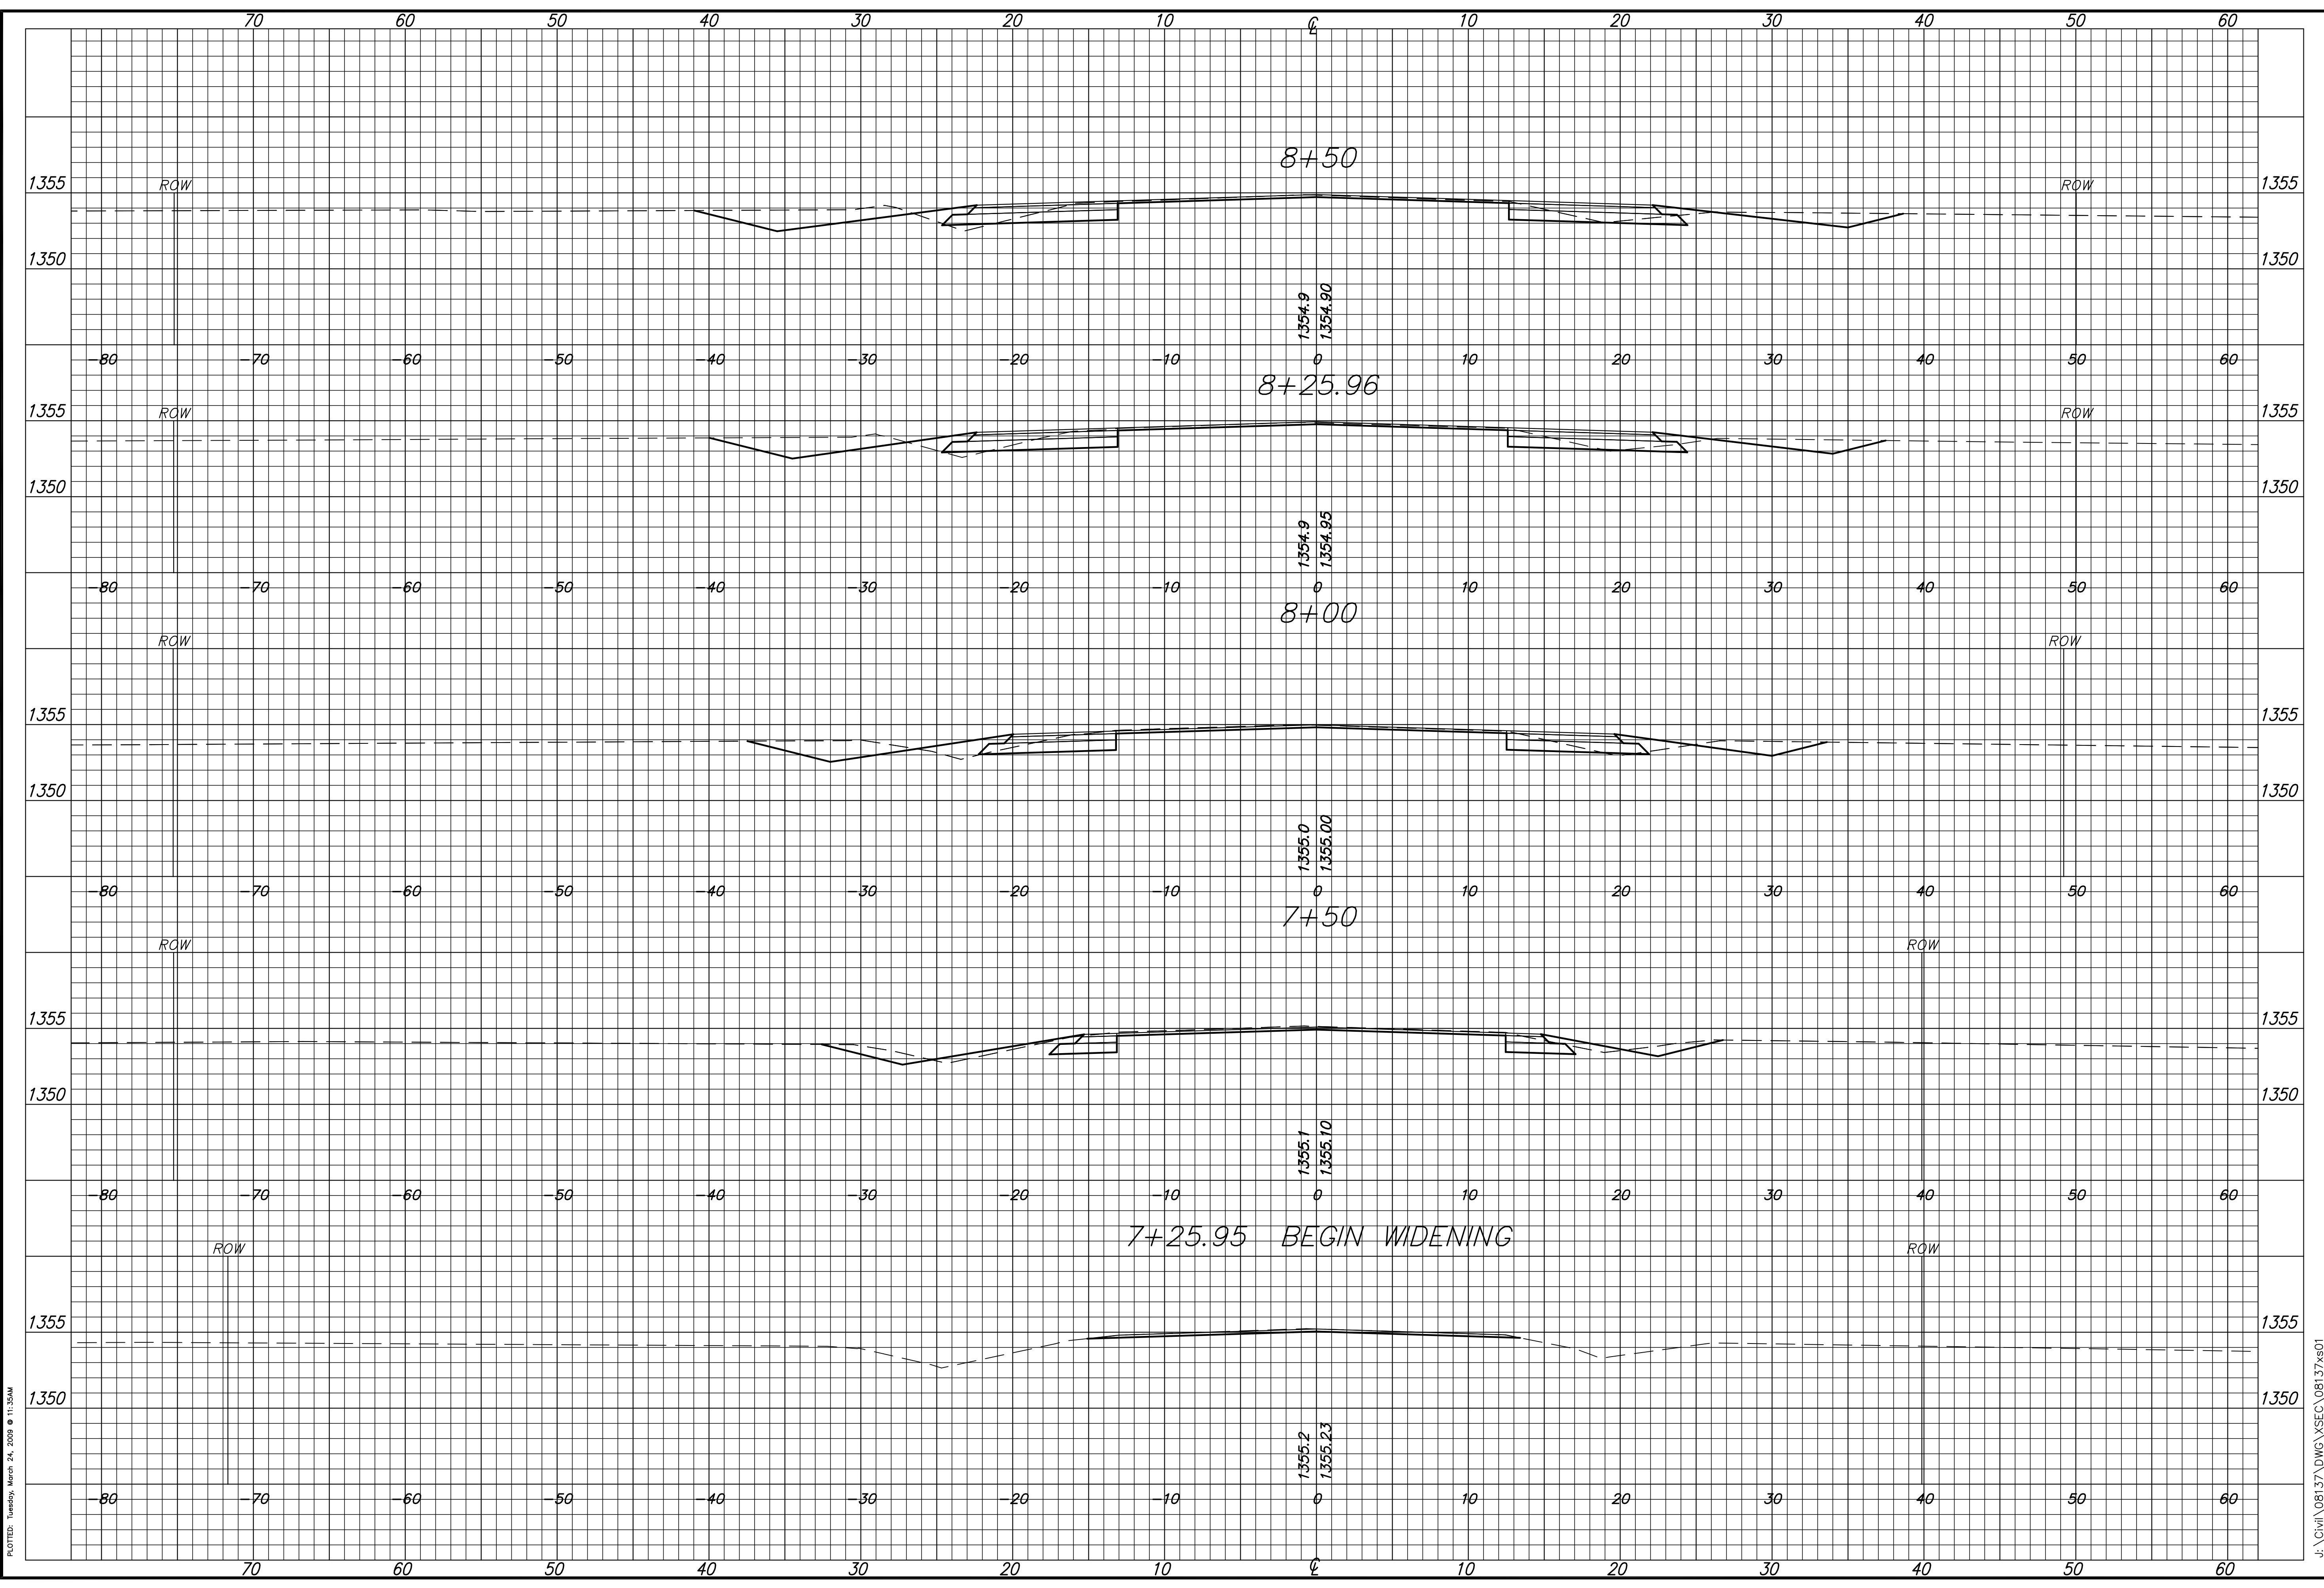

PLOTTED: Tuesday, March 24, 2009 @ 11:35AM

J:\Civil\08137.DWG\XSEC\08137xs01