


**37TH STREET IMPROVEMENTS
FROM
MAIZE ROAD TO TYLER ROAD**

**CROSS SECTIONS
STA. 14+00.00
TO
STA. 16+00.00**
SHEET TITLE
472-84693
PROJECT NUMBER

DESIGN BY: JRA
DRAWN BY: DPG
CHECKED BY: JRA

ISSUED: March 24, 2009
REVISED:

SHEET NO.
104 of 133

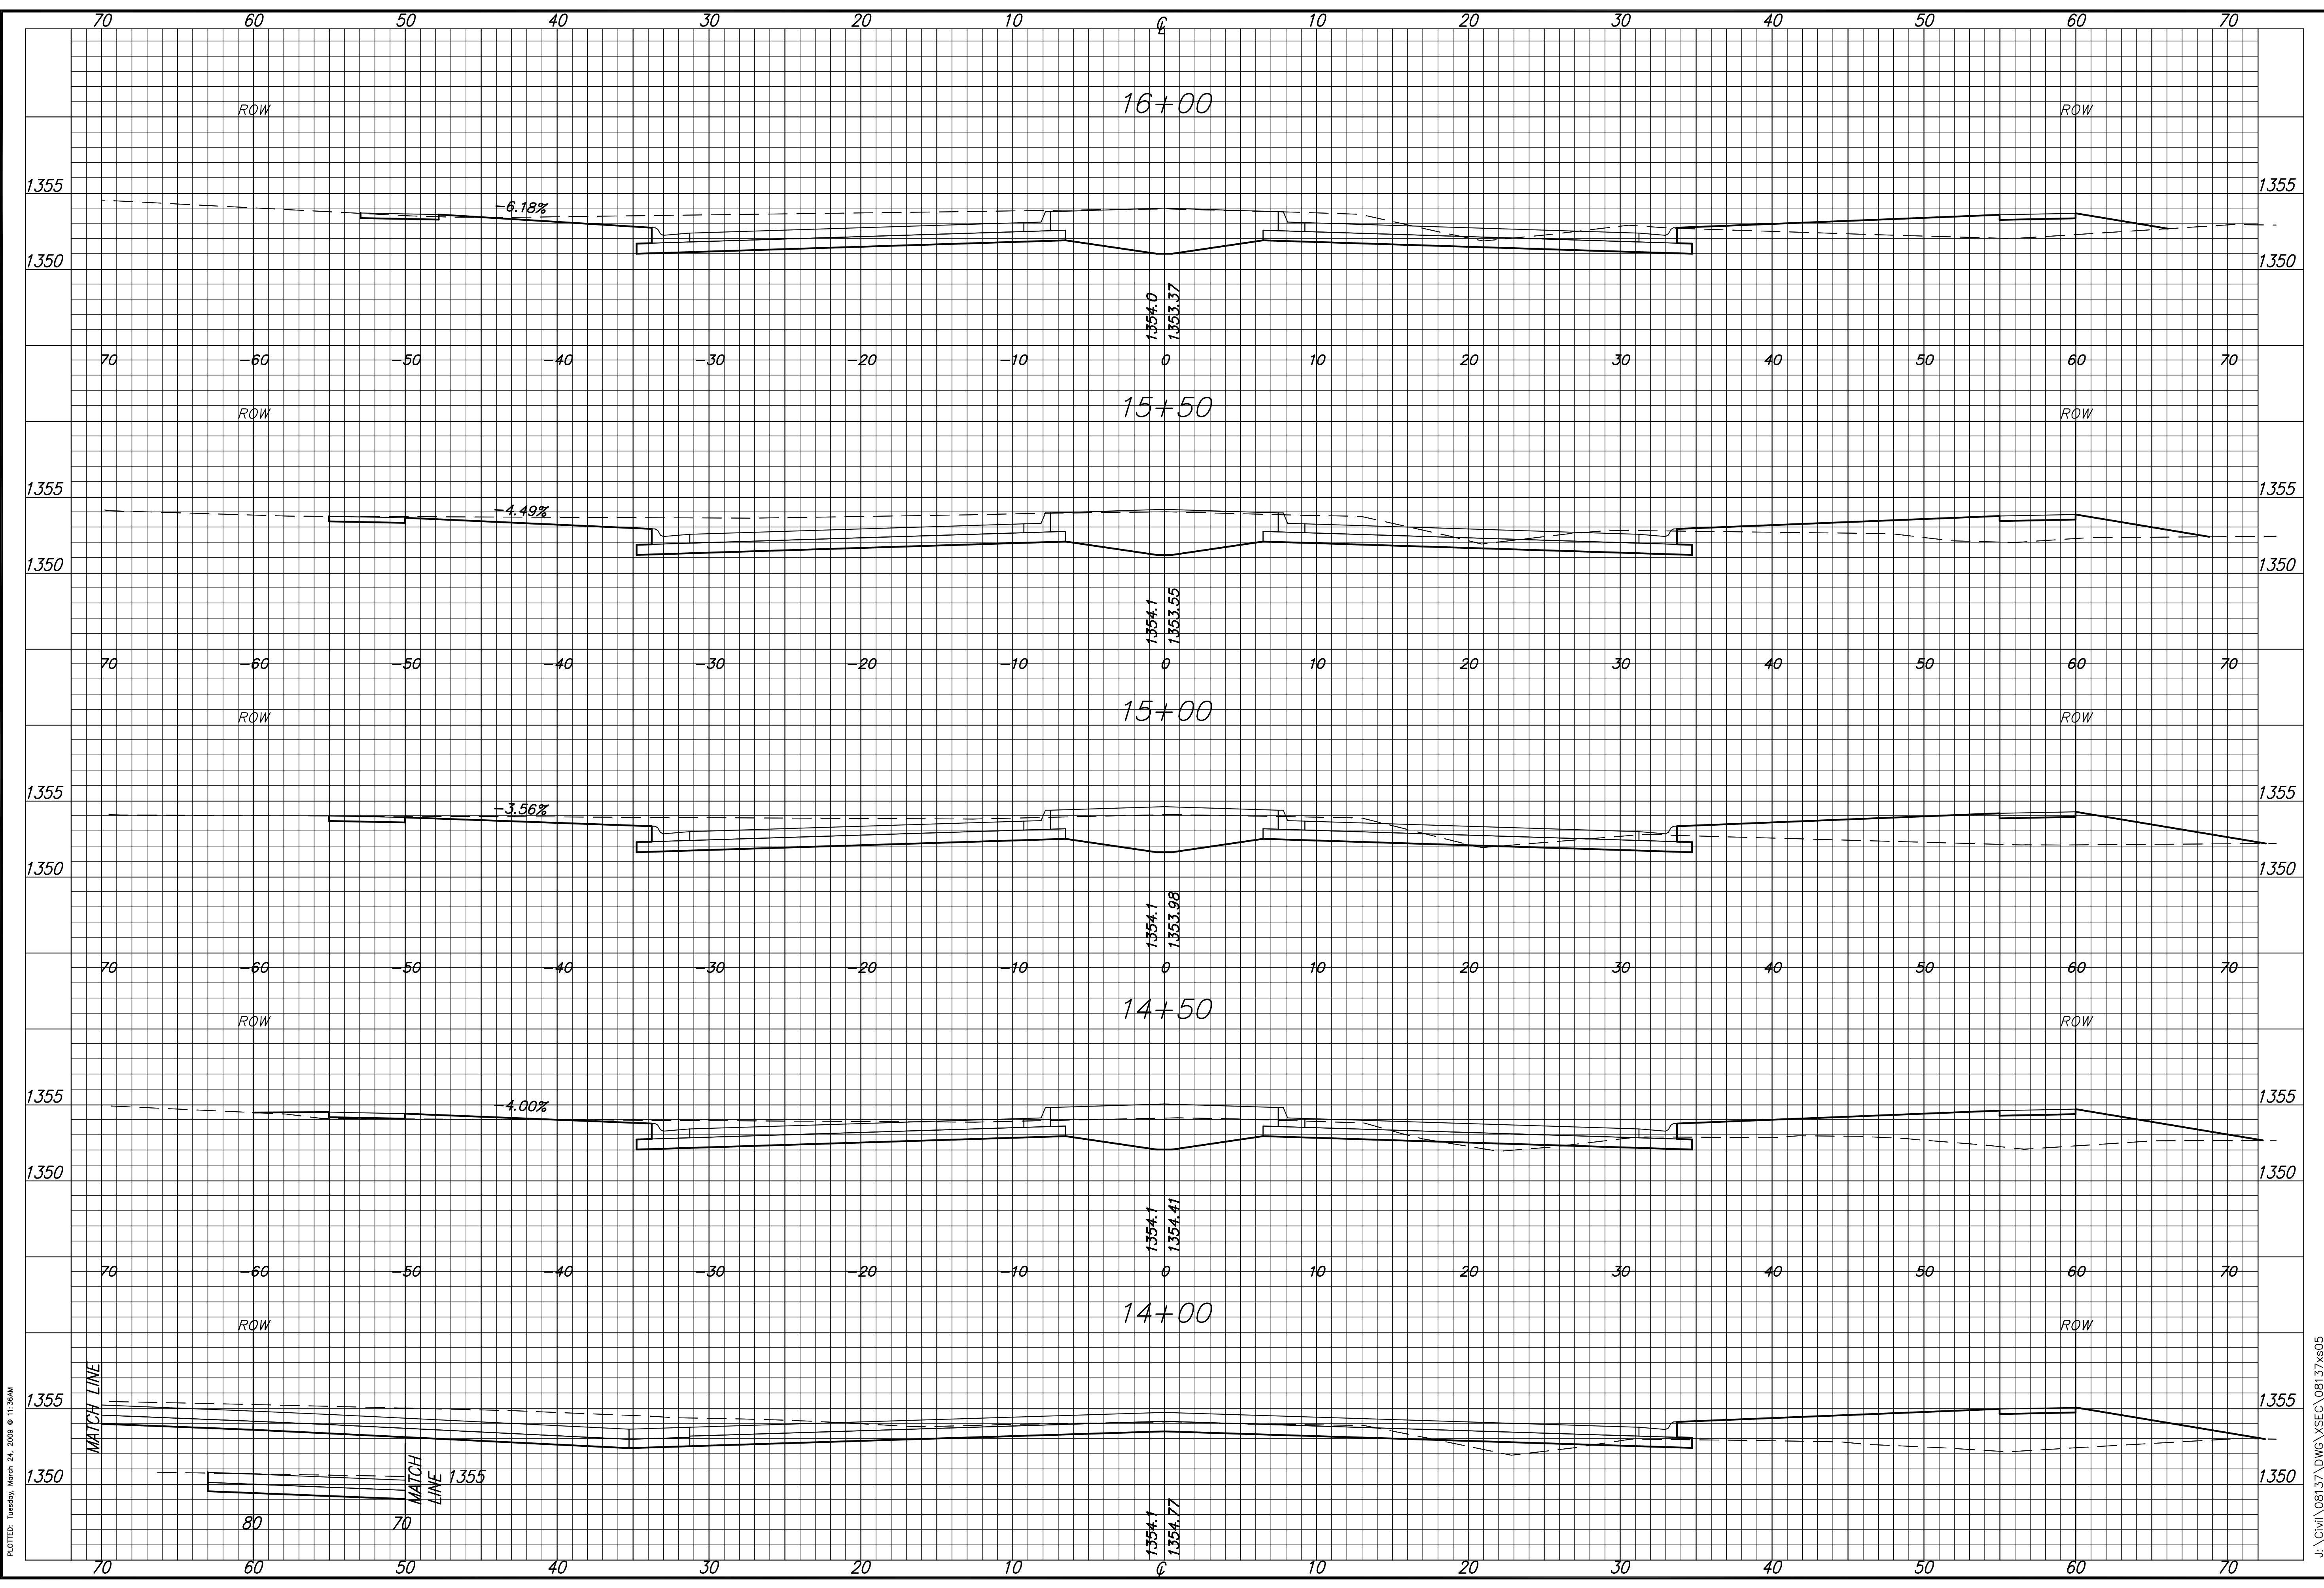

PLOTTED: Tuesday, March 24, 2009 @ 11:36AM

J:\Civil\08137.DWG\XSEC\08137xs05