


**37TH STREET IMPROVEMENTS
FROM
MAIZE ROAD TO TYLER ROAD**

**CROSS SECTIONS
STA 36+50.00
TO
STA 38+50.00**
SHEET TITLE
472-84693
PROJECT NUMBER

DESIGN BY: JRA
DRAWN BY: DPG
CHECKED BY: JRA

ISSUED: March 24, 2009
REVISED:

SHEET NO.
114 of 133

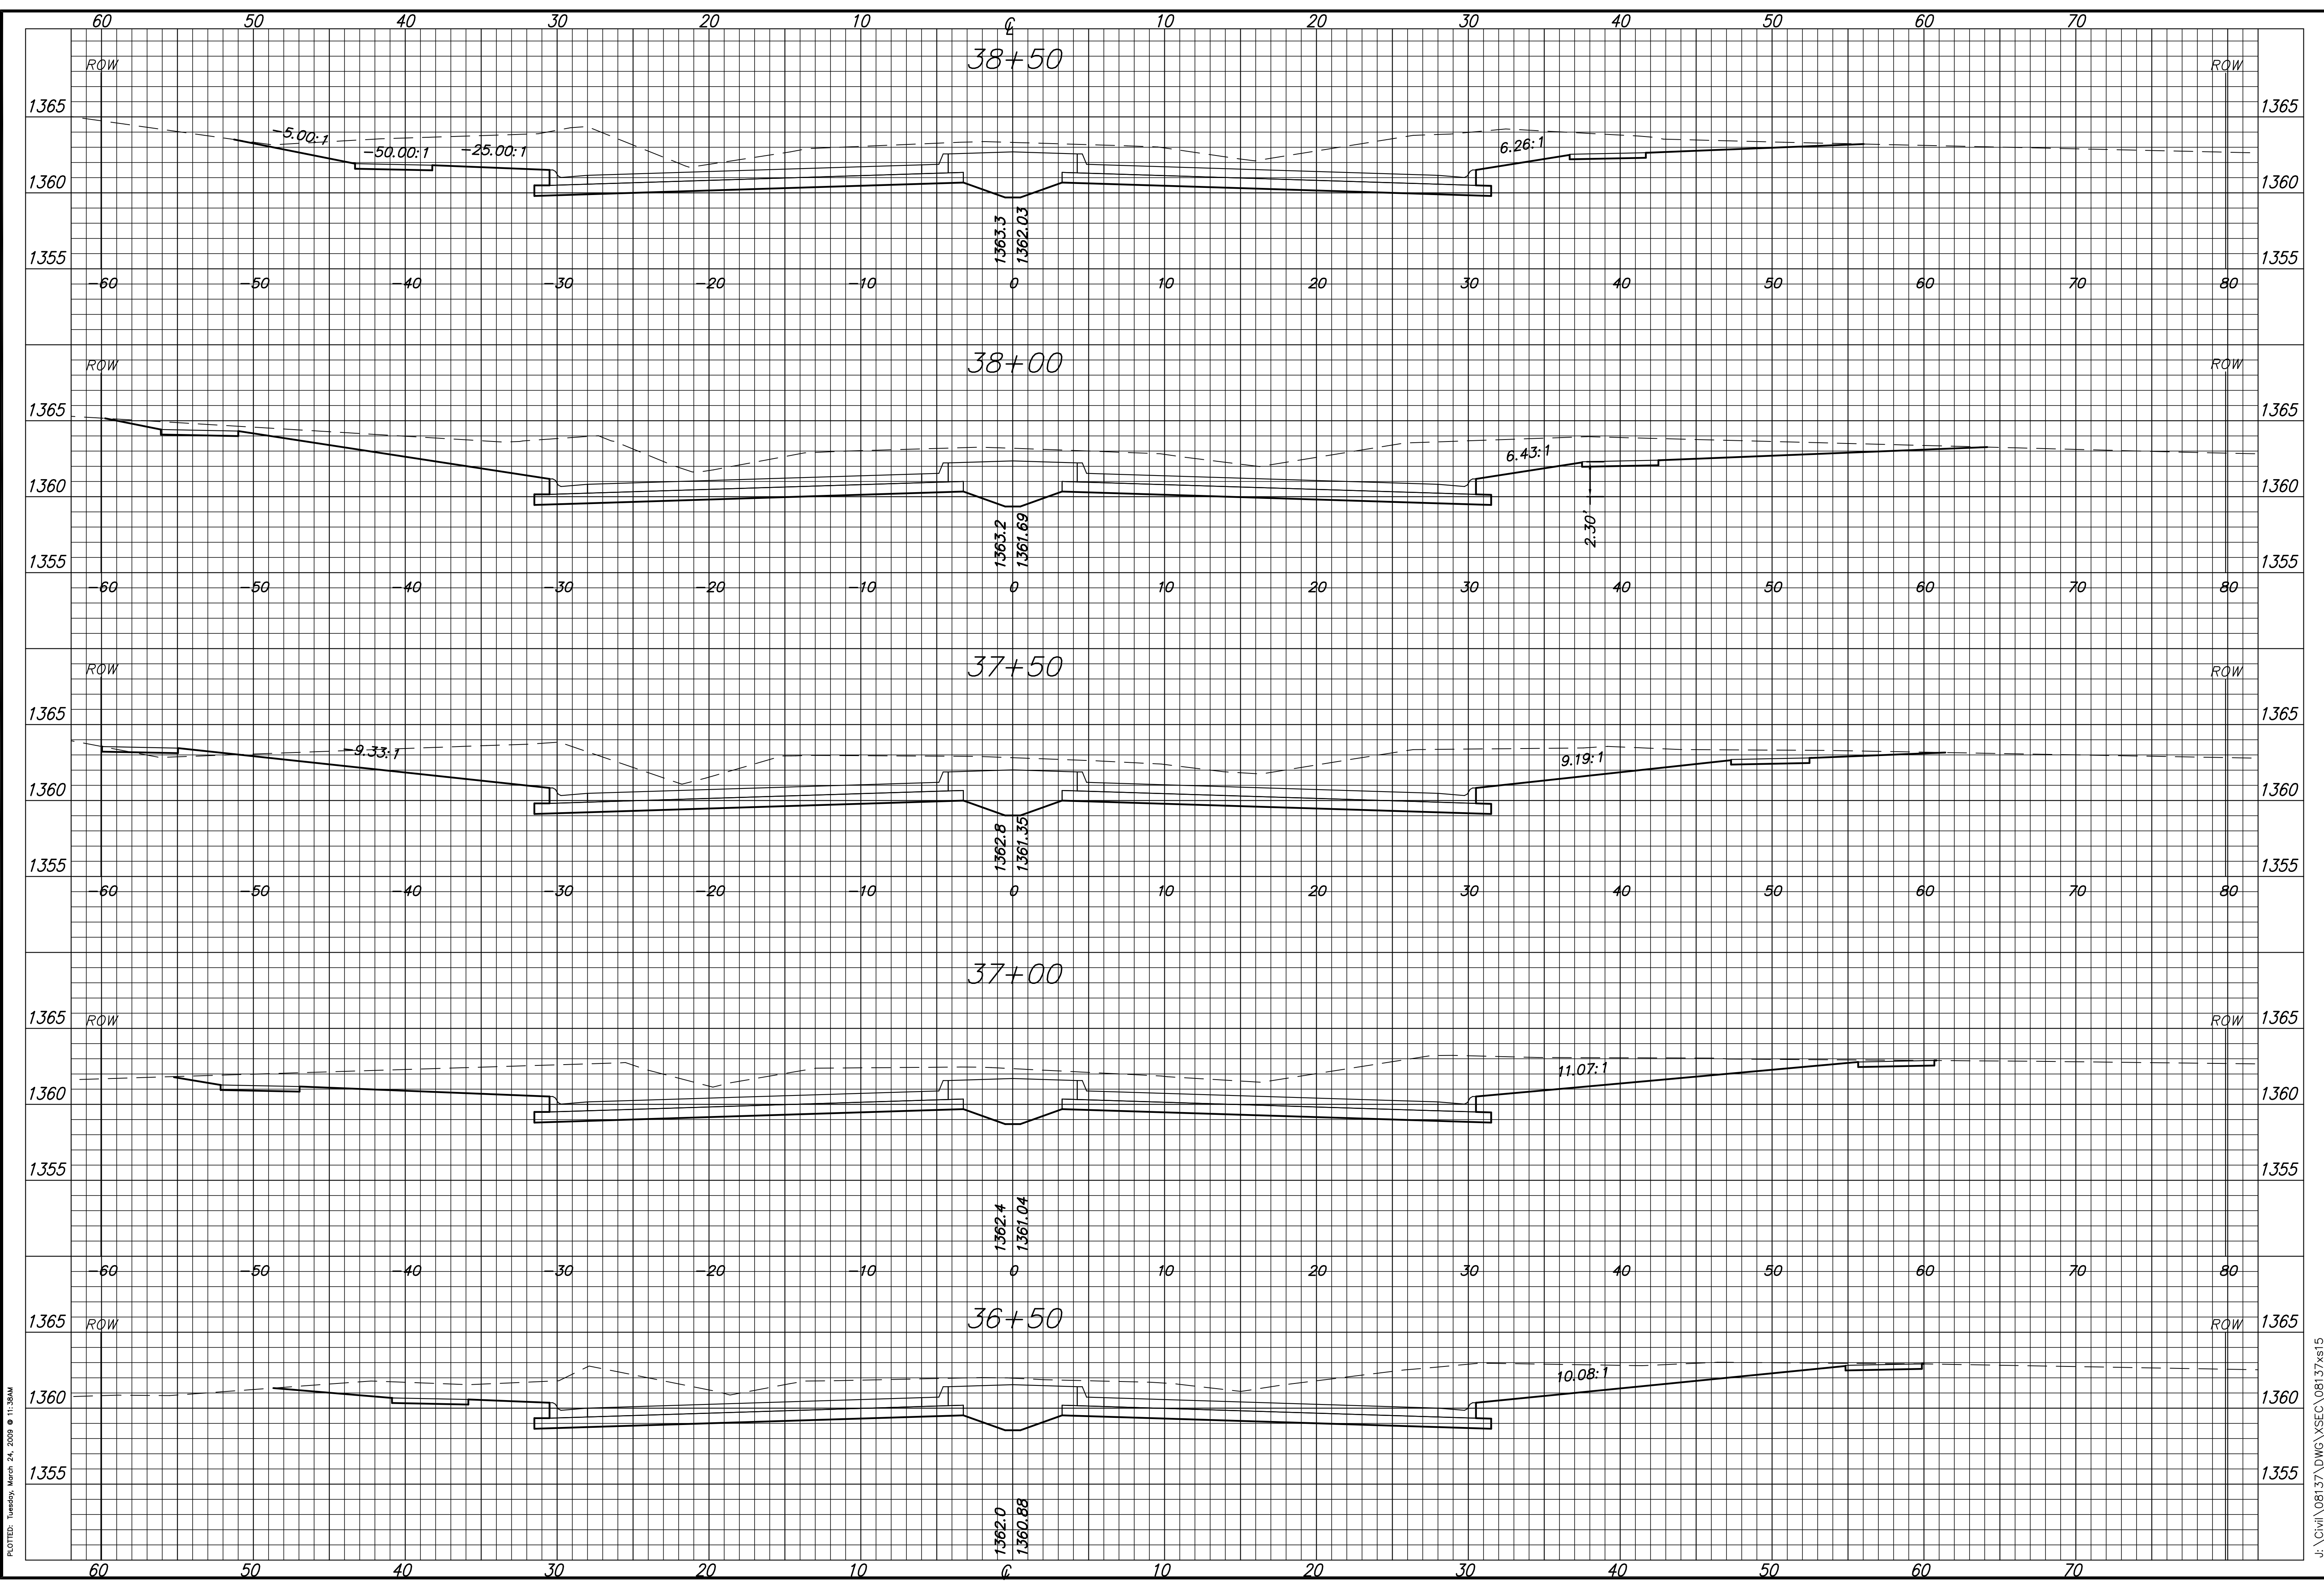

PLotted: Tuesday, March 24, 2009 @ 11:36AM

J:\Civil\08137\DWG\XSEC\08137x615