

**37TH STREET IMPROVEMENTS
FROM
MAIZE ROAD TO TYLER ROAD**

**CROSS SECTIONS
STA. 47+50.00
TO
STA. 48+94.36**


SHEET TITLE
PROJECT NUMBER
472-84693

DESIGN BY **JRA**
DRAWN BY **DPG**
CHECKED BY **JRA**

ISSUED
March 24, 2009

REVISED

SHEET NO.
119 of 133

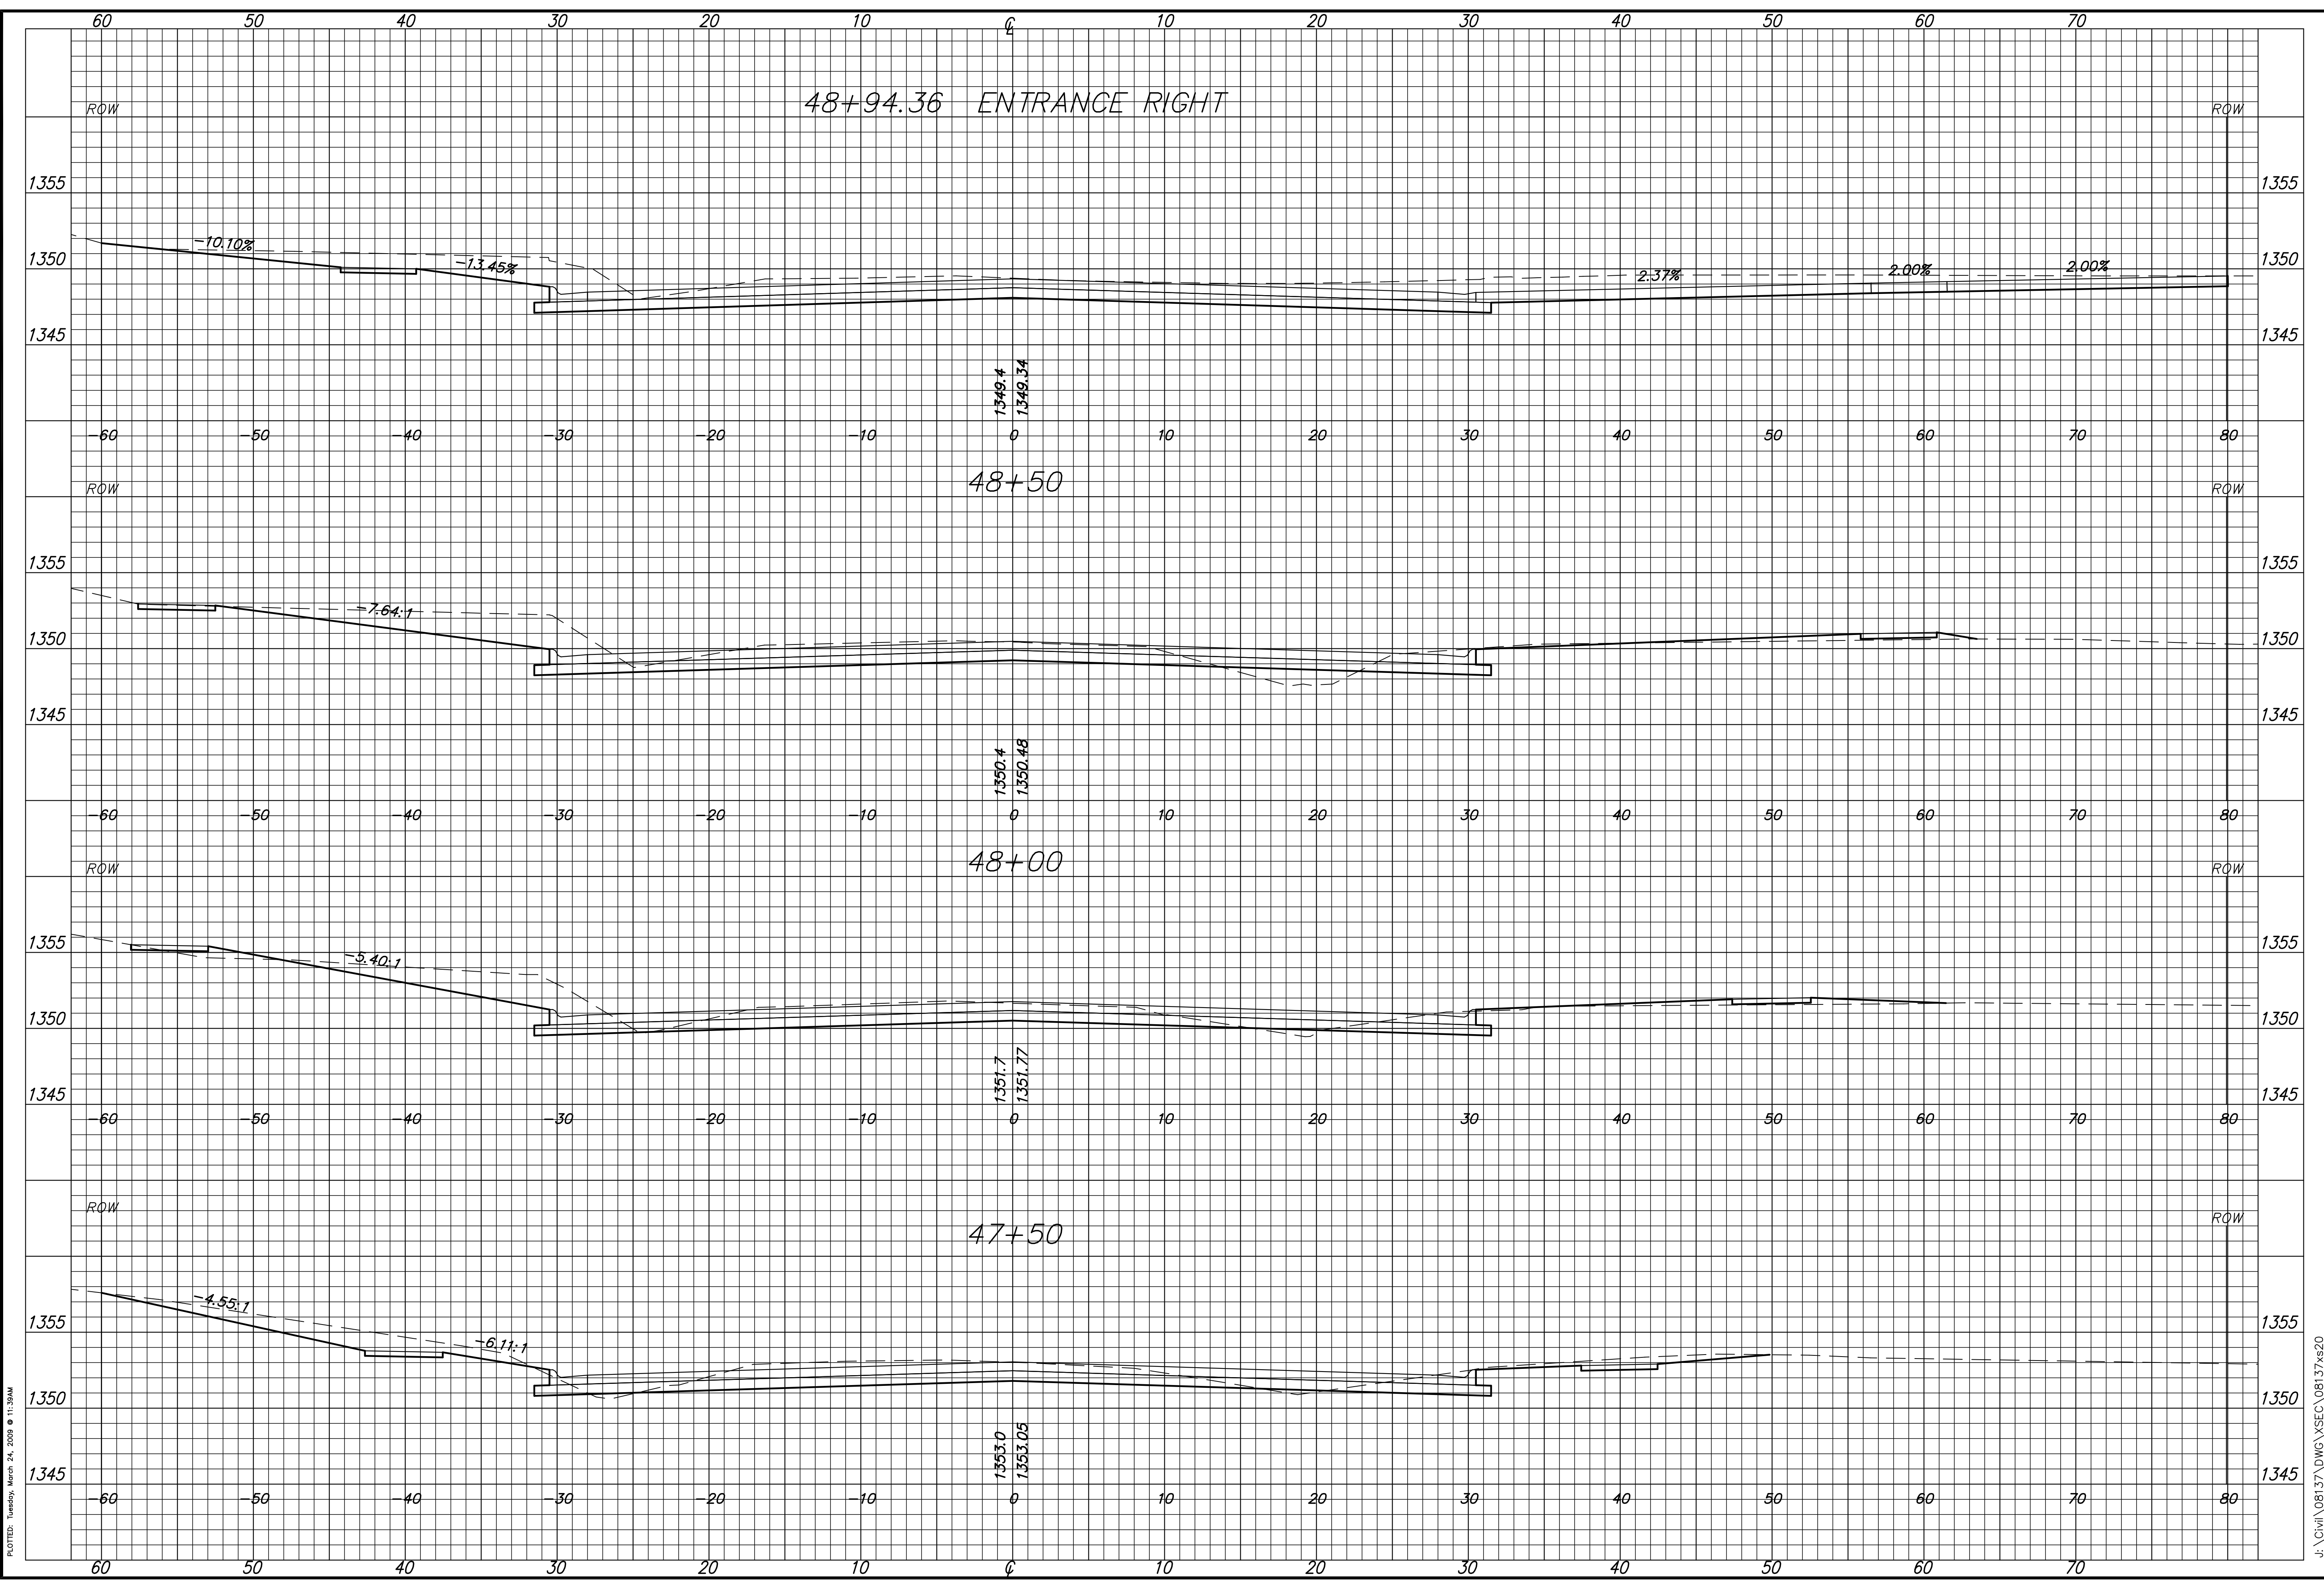

PLOTTED: Tuesday, March 24, 2009 @ 11:39AM

J:\Civil\08137.DWG\XSEC\08137xs20