

**37TH STREET IMPROVEMENTS  
FROM  
MAIZE ROAD TO TYLER ROAD**


**CROSS SECTIONS  
STA. 51+50.00  
TO  
STA. 54+00.00**

SHEET TITLE  
**472-84693**  
PROJECT NUMBER

DESIGN BY **JRA**  
DRAWN BY **DPG**  
CHECKED BY **JRA**

ISSUED **March 24, 2009**  
REVISED

SHEET NO.  
**121 of 133**

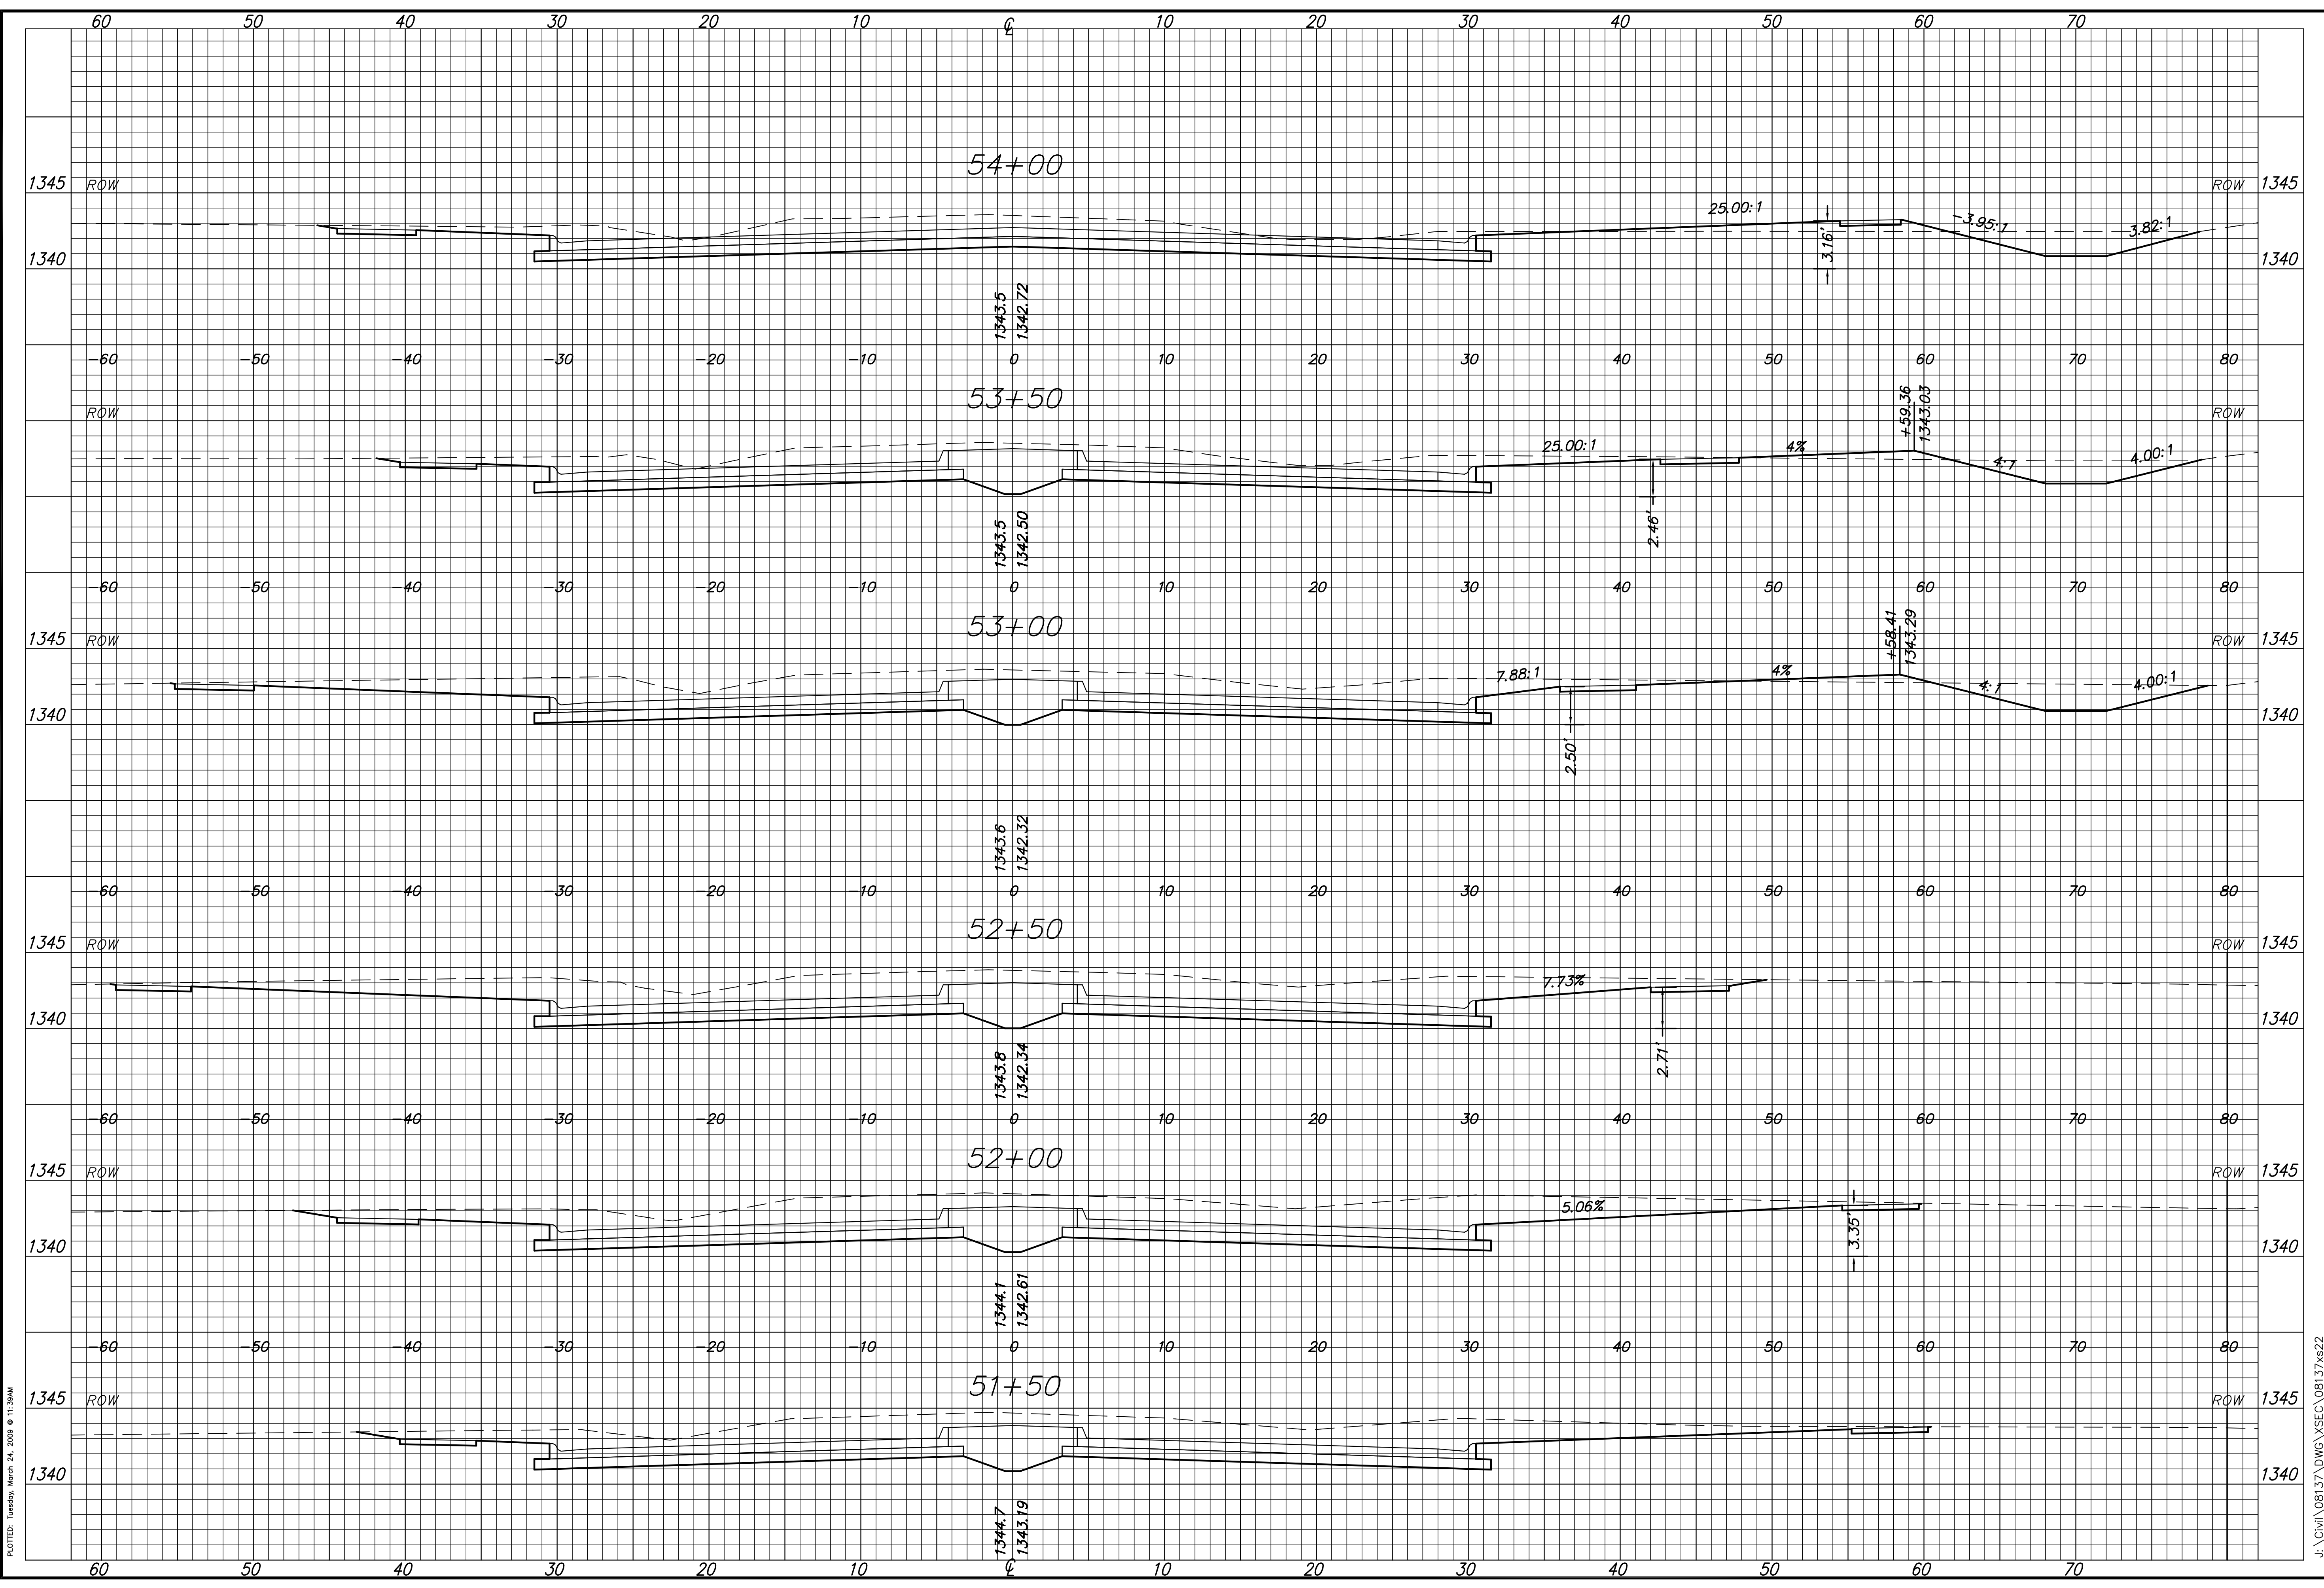

PLOTTED: Tuesday, March 24, 2009 @ 11:39AM

J:\Civil\08137\DWG\XSEC\08137xs22