

**37TH STREET IMPROVEMENTS
FROM
MAIZE ROAD TO TYLER ROAD**


**CROSS SECTIONS
STA. 54+50.00
TO
STA. 56+00.00**

SHEET TITLE
472-84693
PROJECT NUMBER

DESIGN BY: JRA
DRAWN BY: DPG
CHECKED BY: JRA

ISSUED: March 24, 2009
REVISED:

SHEET NO.
122 of 133

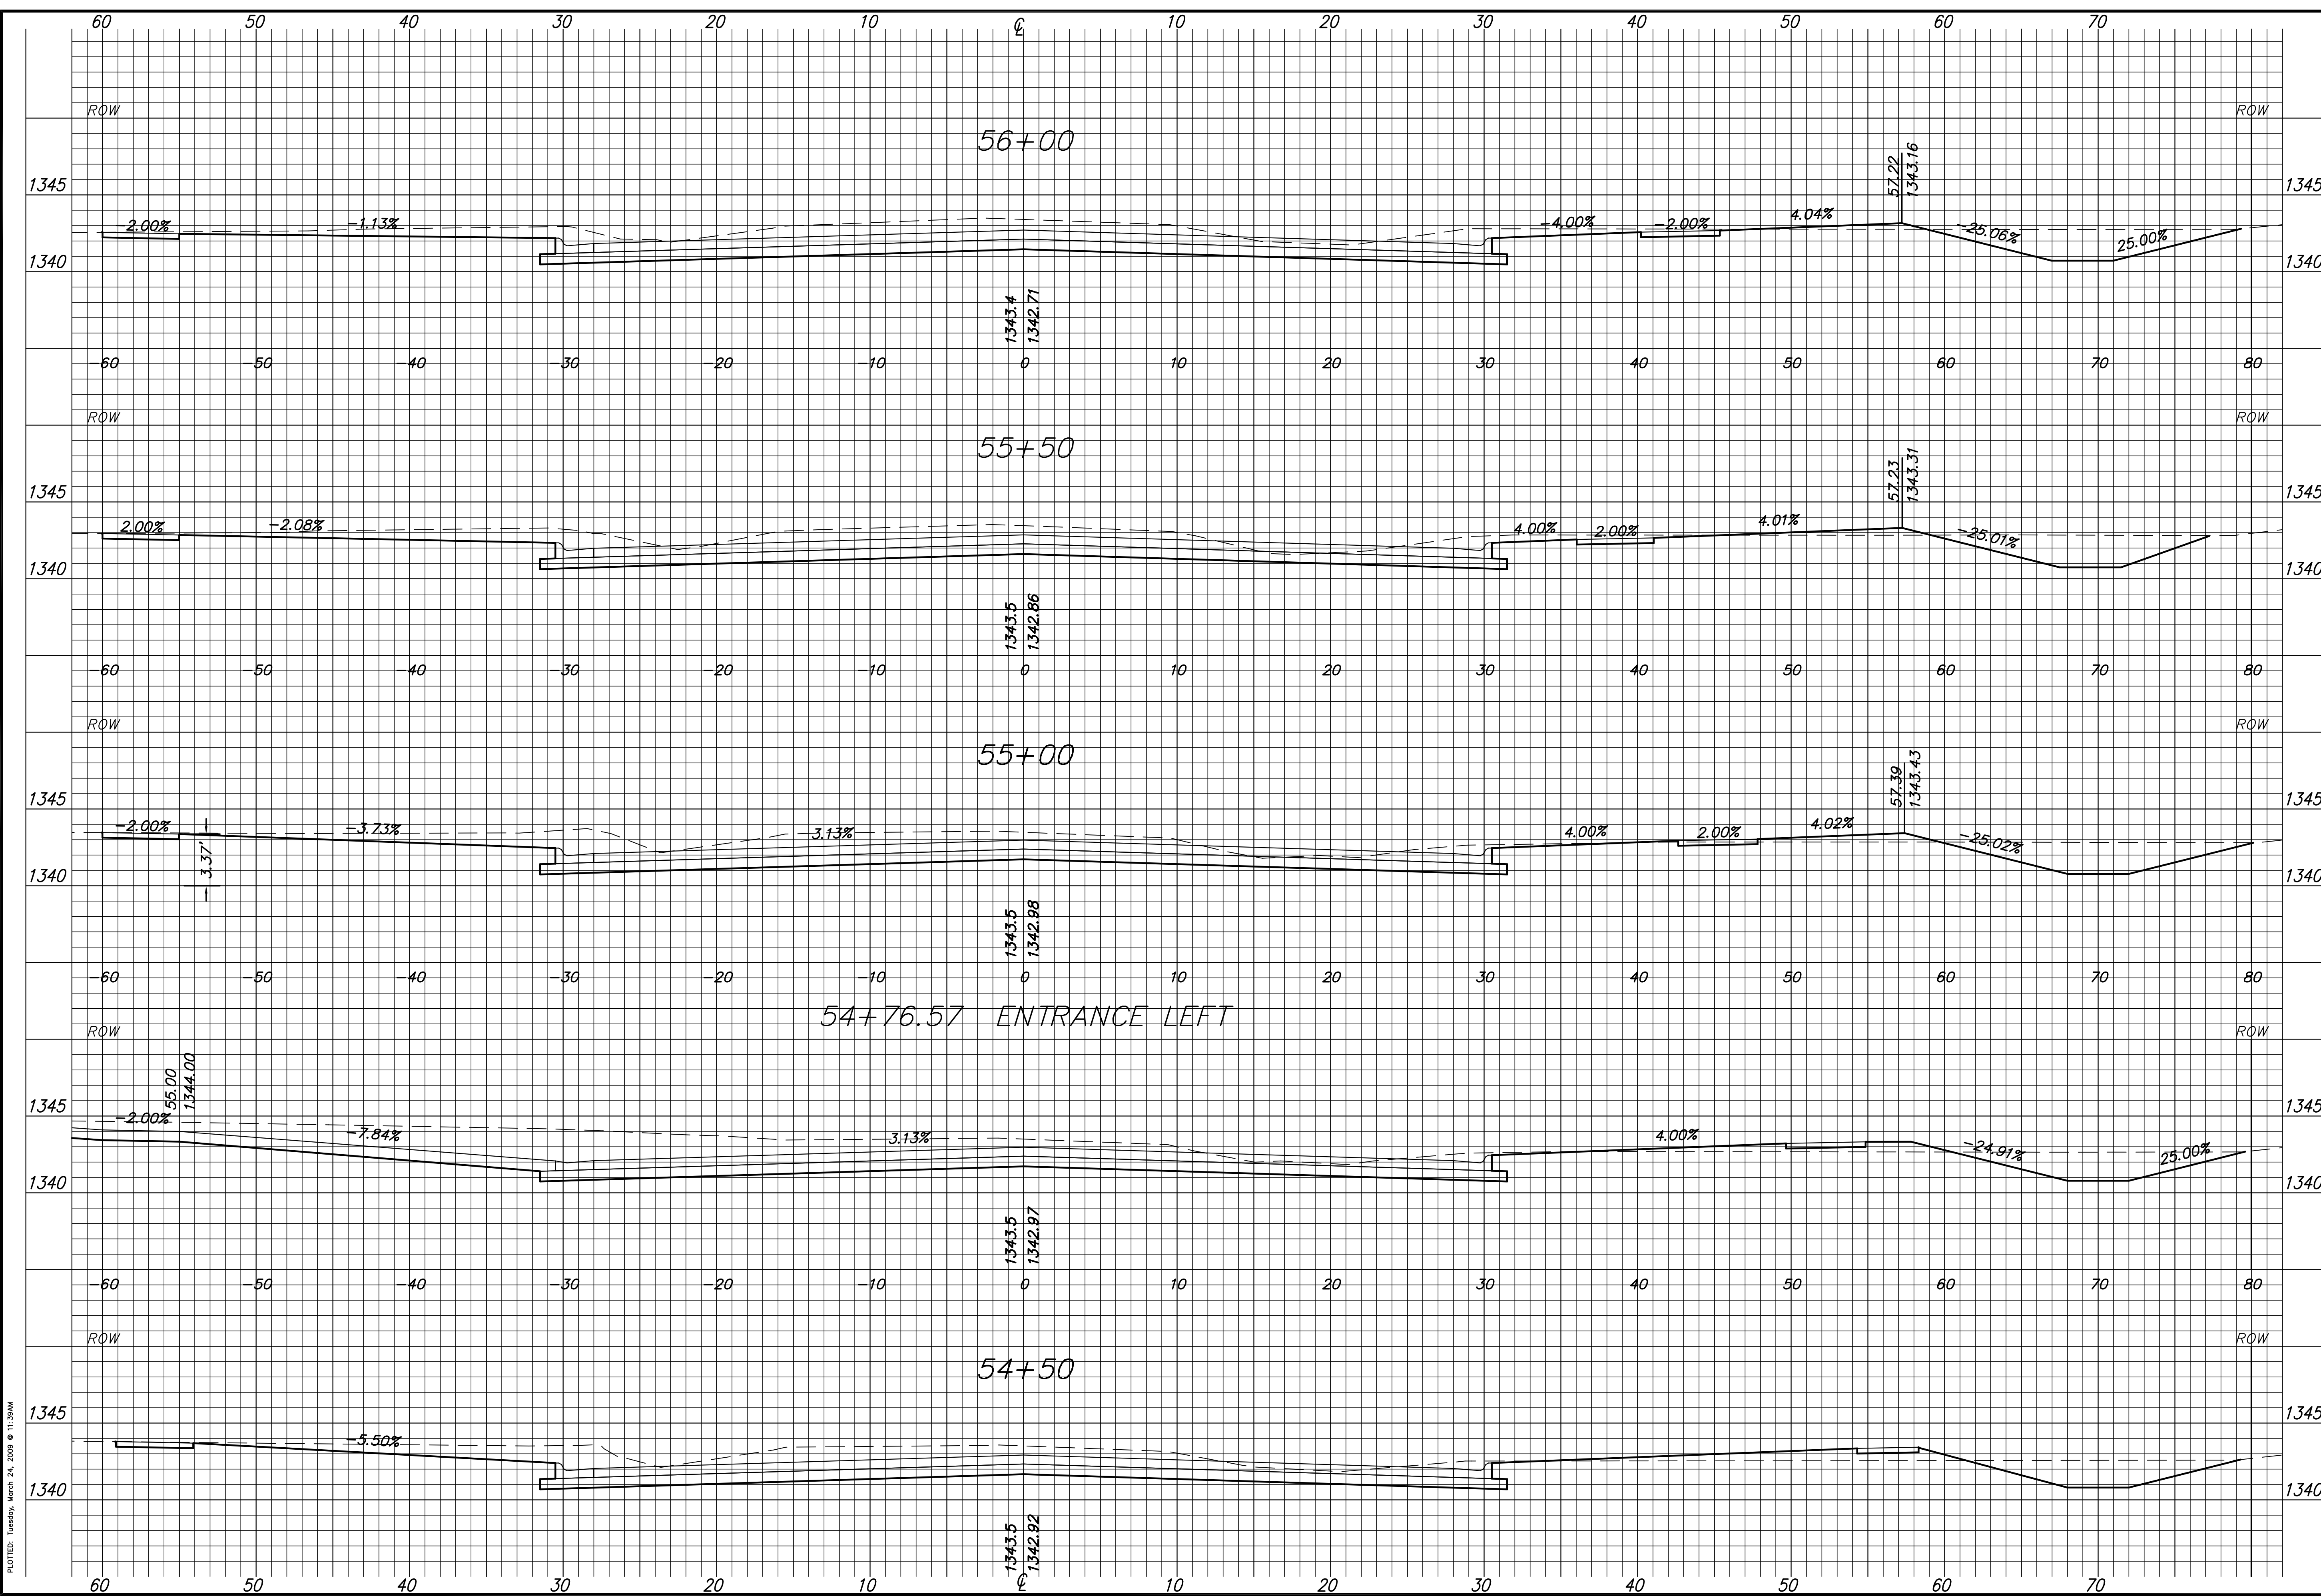

PLOTTED: Tuesday, March 24, 2009 @ 11:39AM
J:\Civil\08137.DWG\XSECC\08137xs23