

**37TH STREET IMPROVEMENTS
FROM
MAIZE ROAD TO TYLER ROAD**


**CROSS SECTIONS
STA. 58+50.00
TO
STA. 60+50.00**

SHEET TITLE
PROJECT NUMBER
472-84693

DESIGN BY
JRA
DRAWN BY
DPG
CHECKED BY
JRA

ISSUED
March 24, 2009
REVISED

SHEET NO.
124 of 133

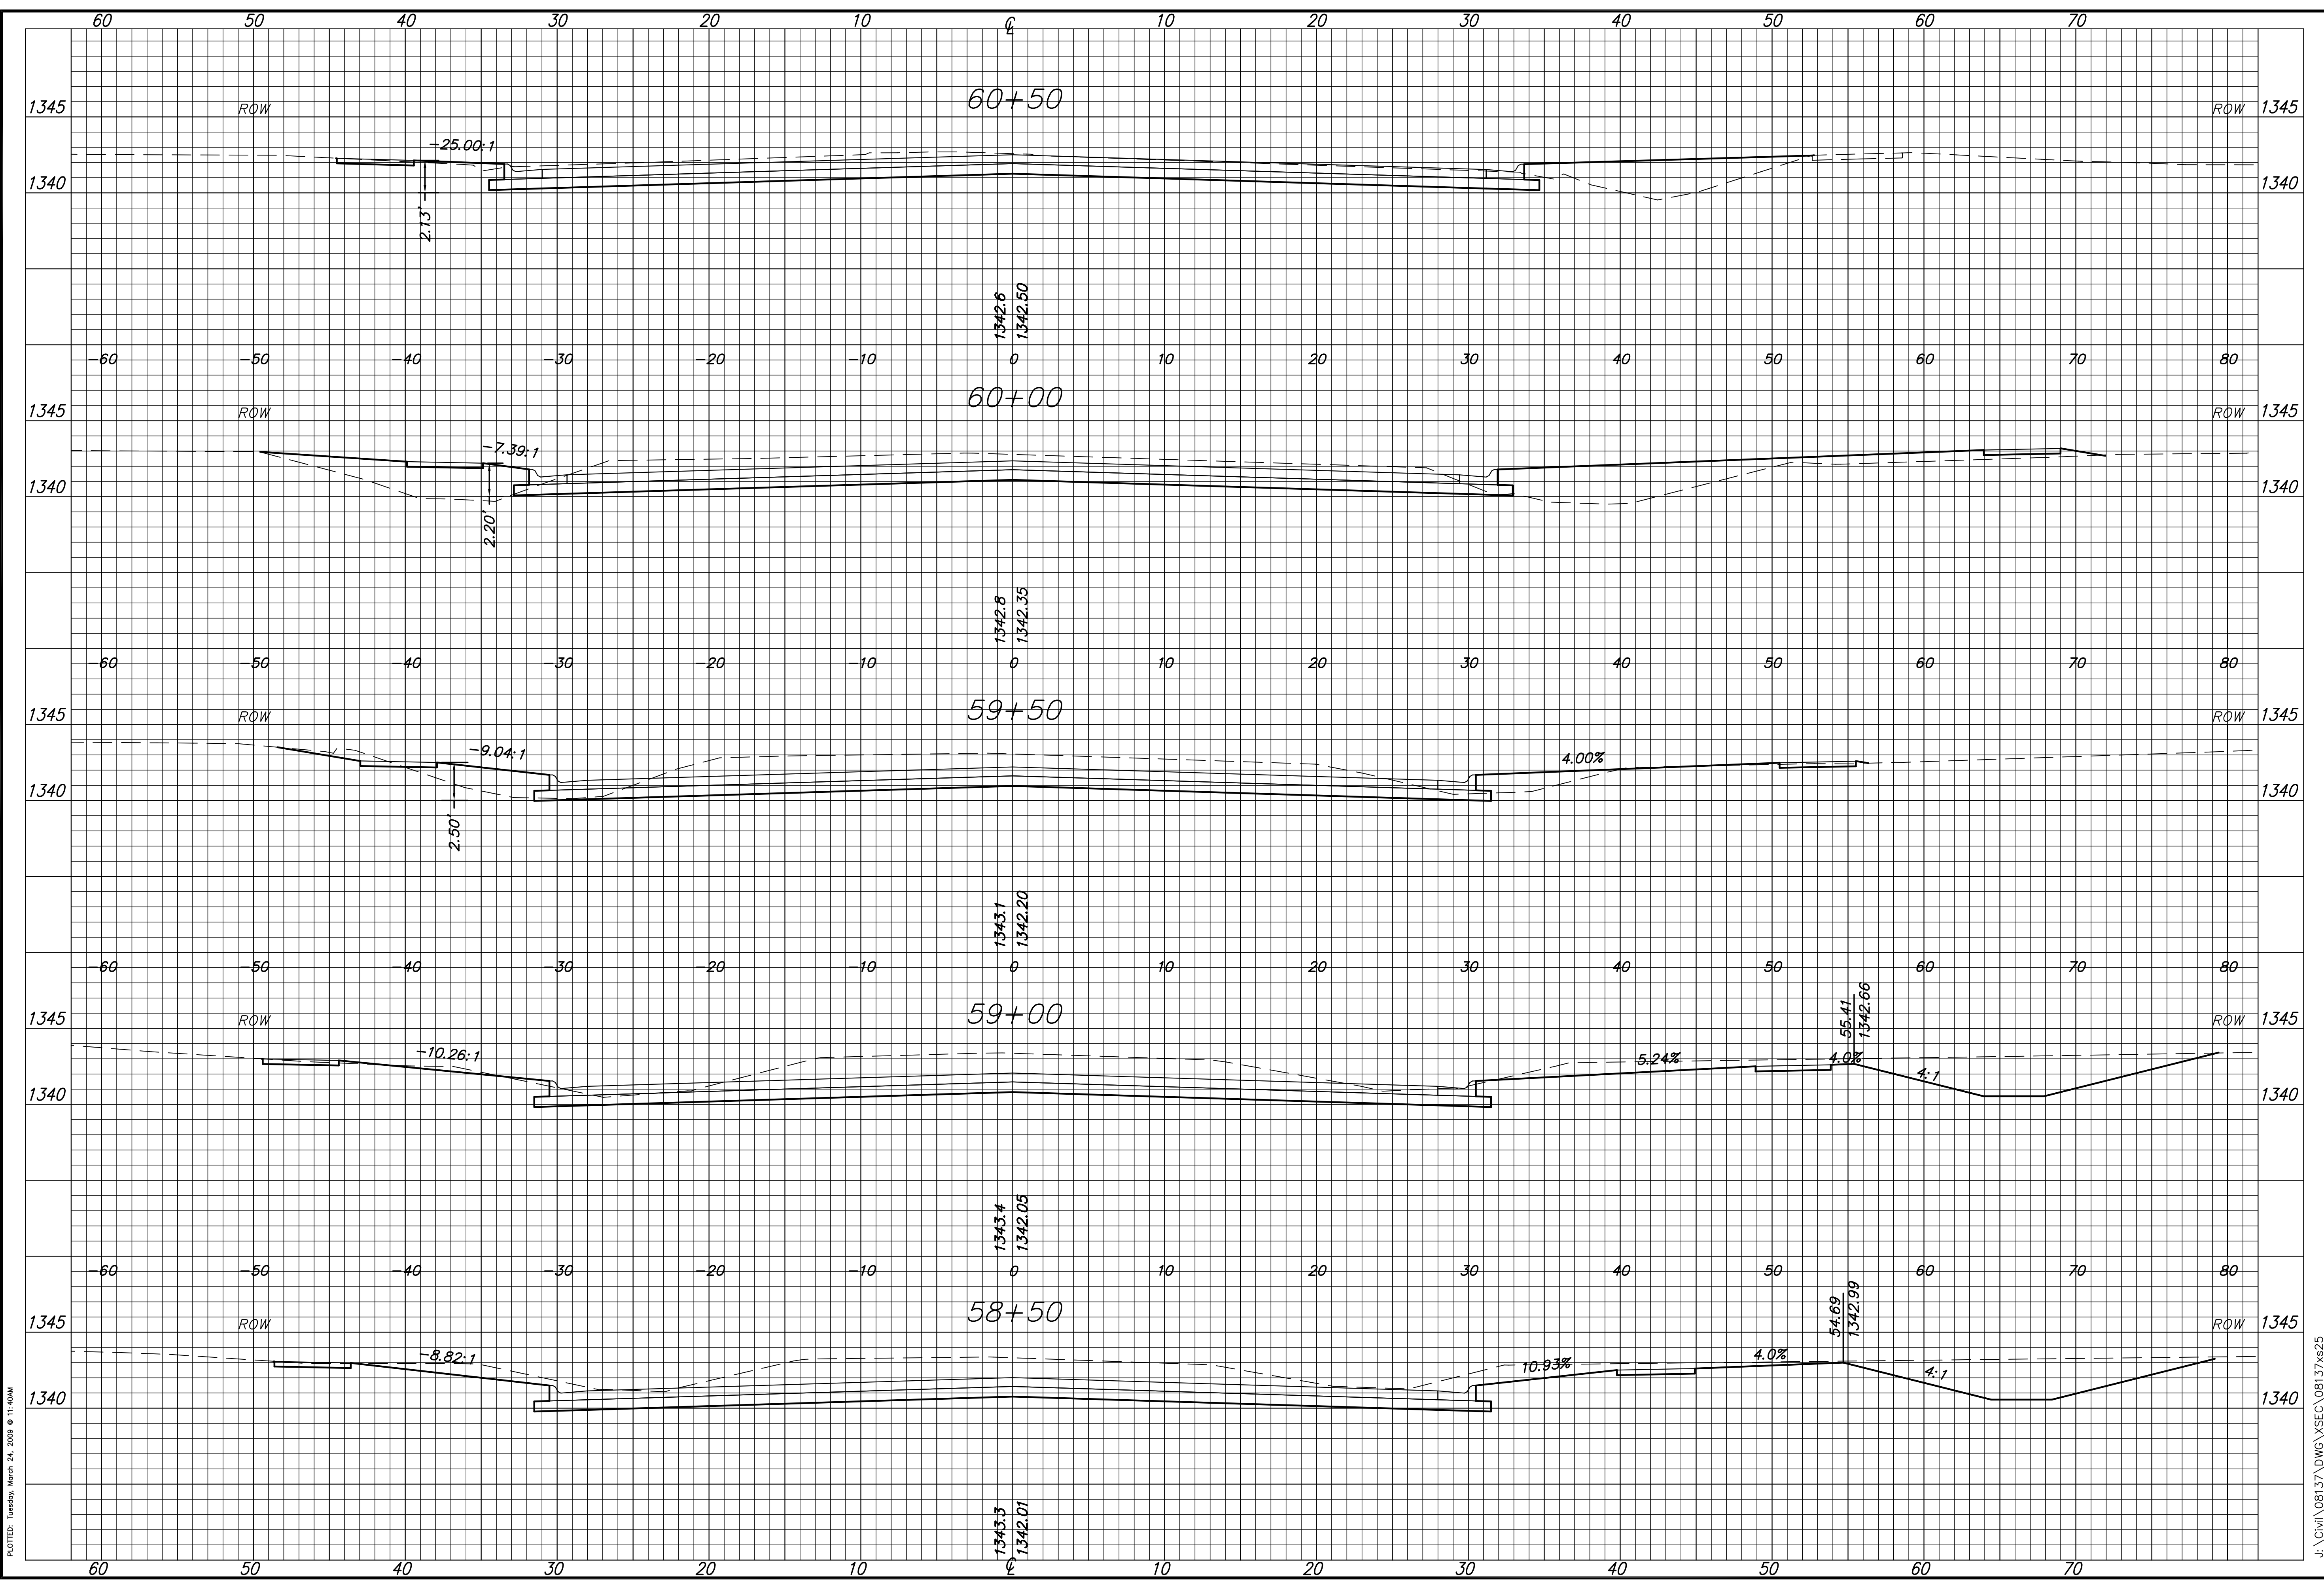

PLOTTED: Tuesday, March 24, 2009 @ 11:40AM

J:\Civil\08137.DWG\XSEC\08137xs25