

**37TH STREET IMPROVEMENTS
FROM
MAIZE ROAD TO TYLER ROAD**


**CROSS SECTIONS
STA. 60+59.07
TO
STA. 61+00.00**

SHEET TITLE
472-84693
PROJECT NUMBER

DESIGN BY JRA
DRAWN BY DPG
CHECKED BY JRA

ISSUED March 24, 2009
REVISED

SHEET NO.
125 of 133

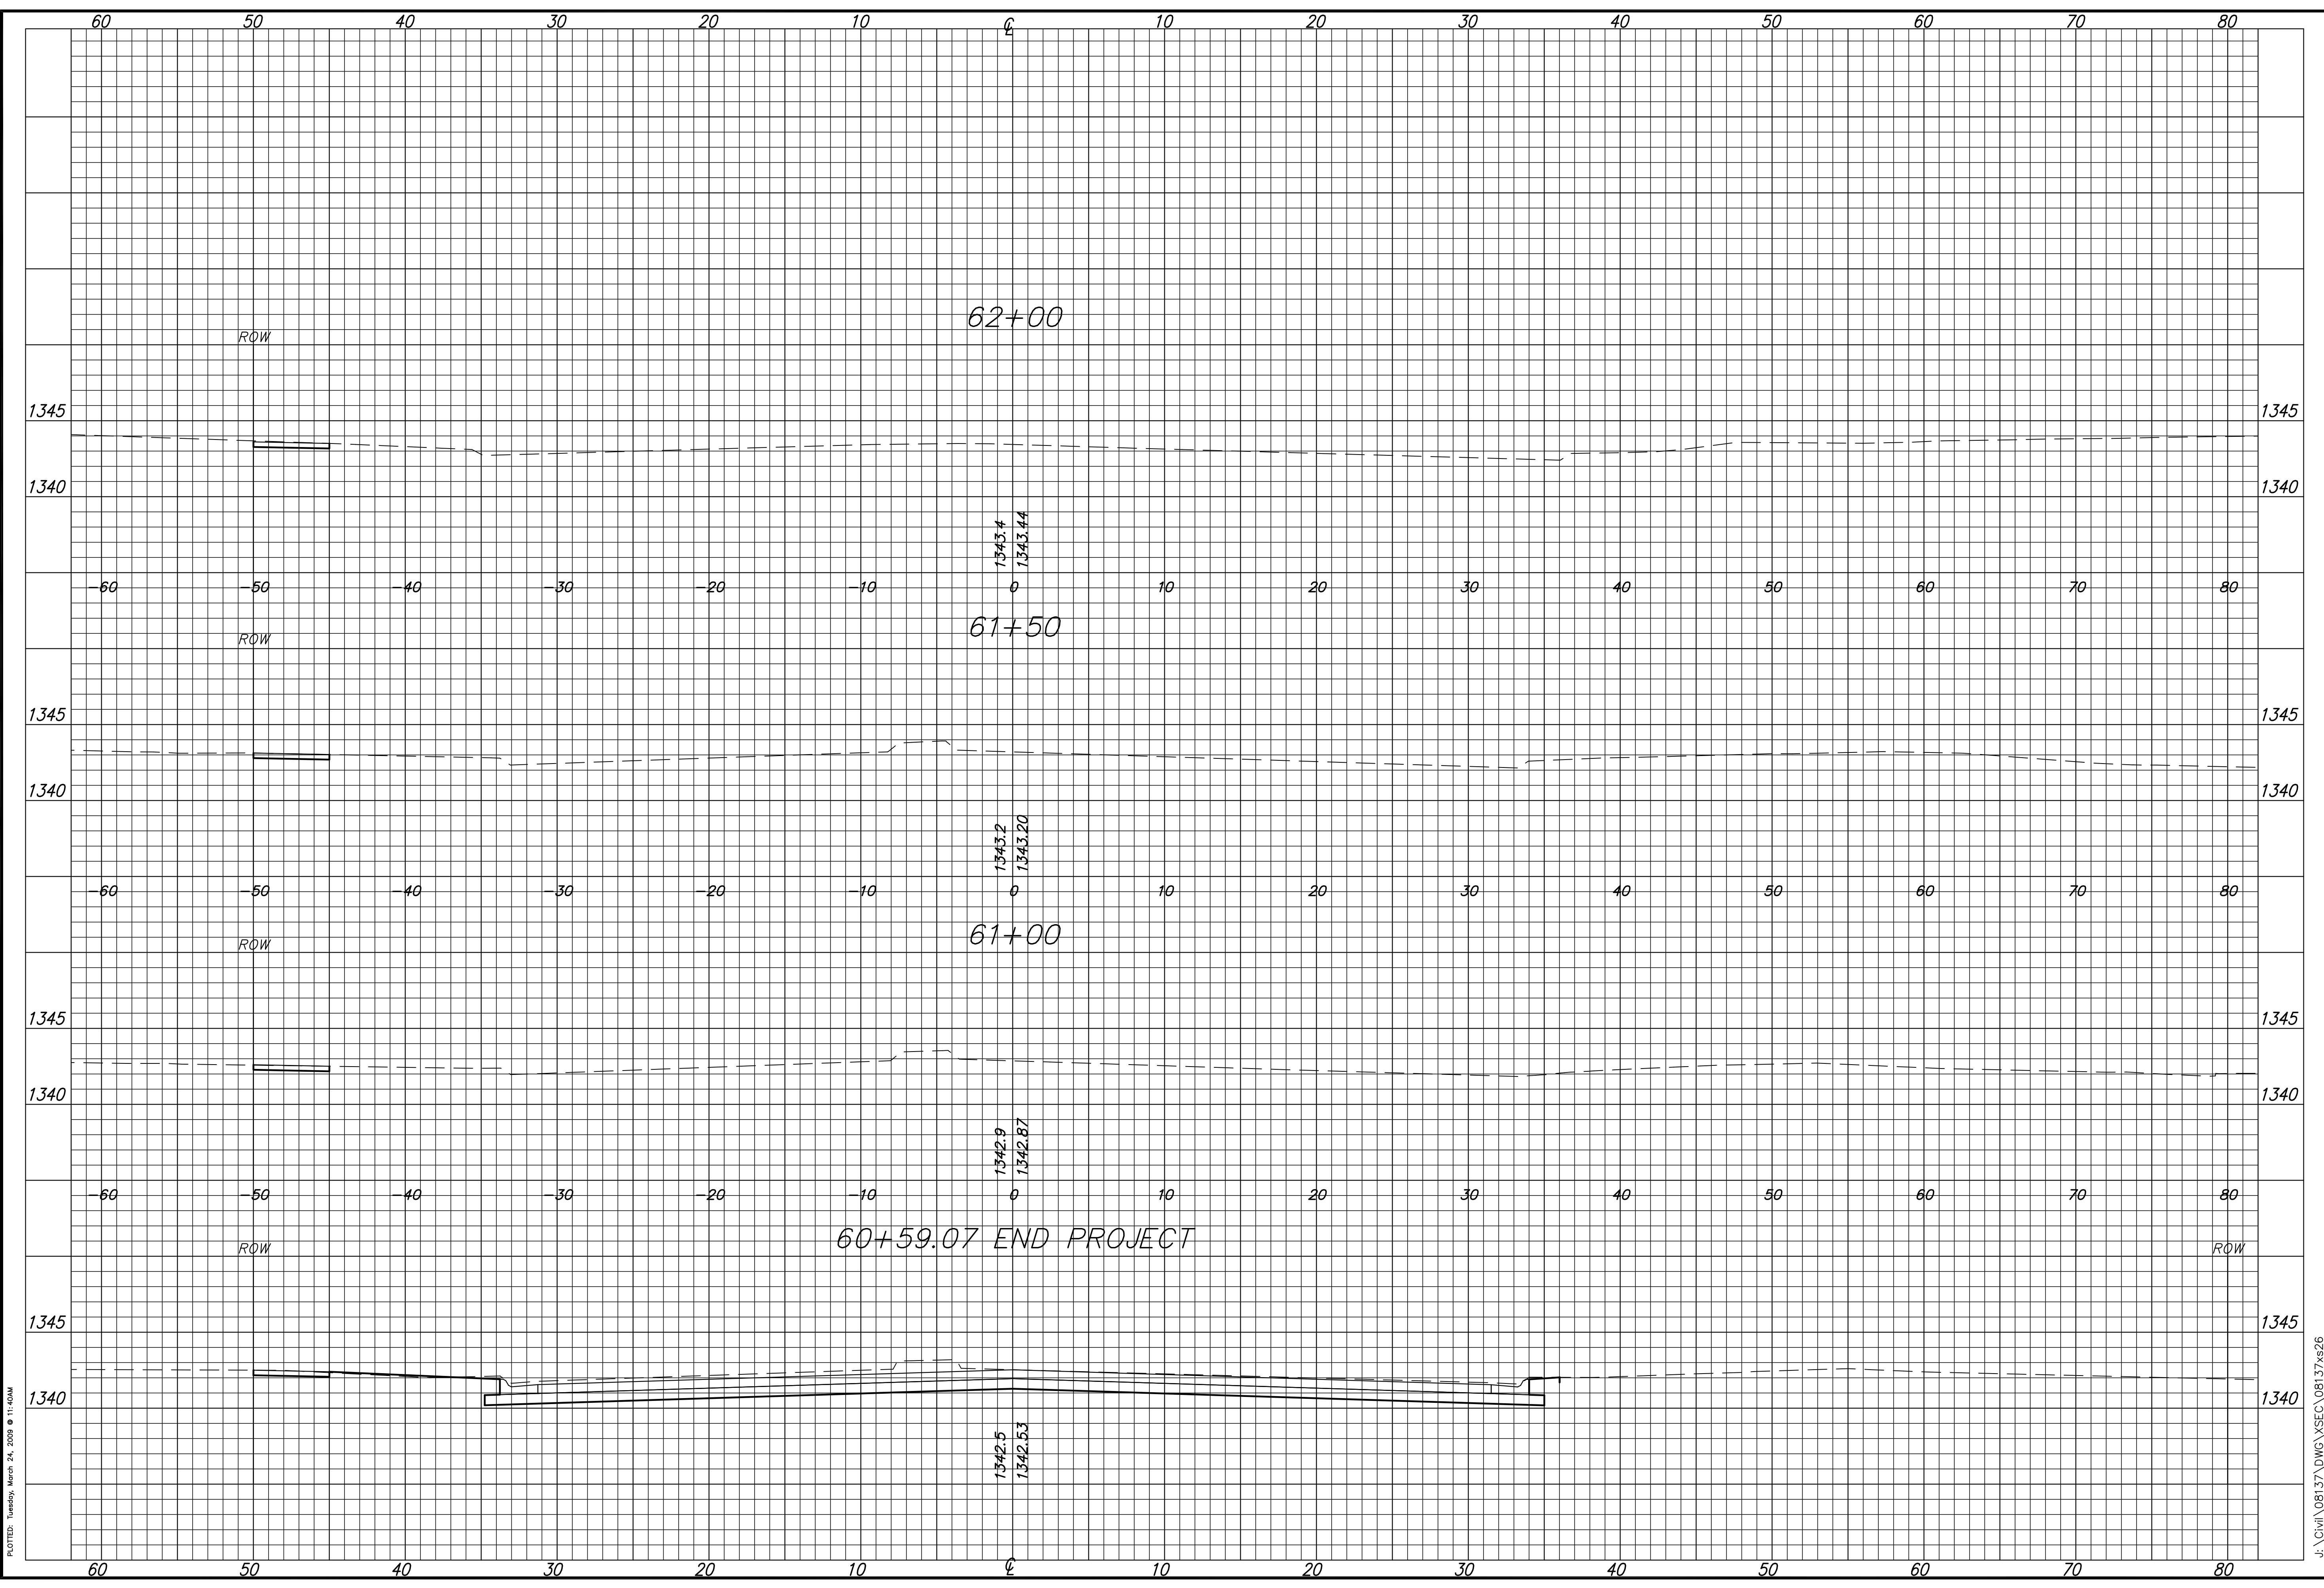

PLOTTED: Tuesday, March 24, 2009 @ 11:40AM

J:\Civil\08137\DWG\XSEC\08137xs26