


**37TH STREET IMPROVEMENTS
FROM
MAIZE ROAD TO TYLER ROAD**

**CROSS SECTIONS
STA. 46+50.00
TO
STA. 48+50.00**
SHEET TITLE
472-84693
PROJECT NUMBER

DESIGN BY: **JRA**
DRAWN BY: **DPG**
CHECKED BY: **JRA**

ISSUED: **March 24, 2009**
REVISED:

SHEET NO.
127 of 133

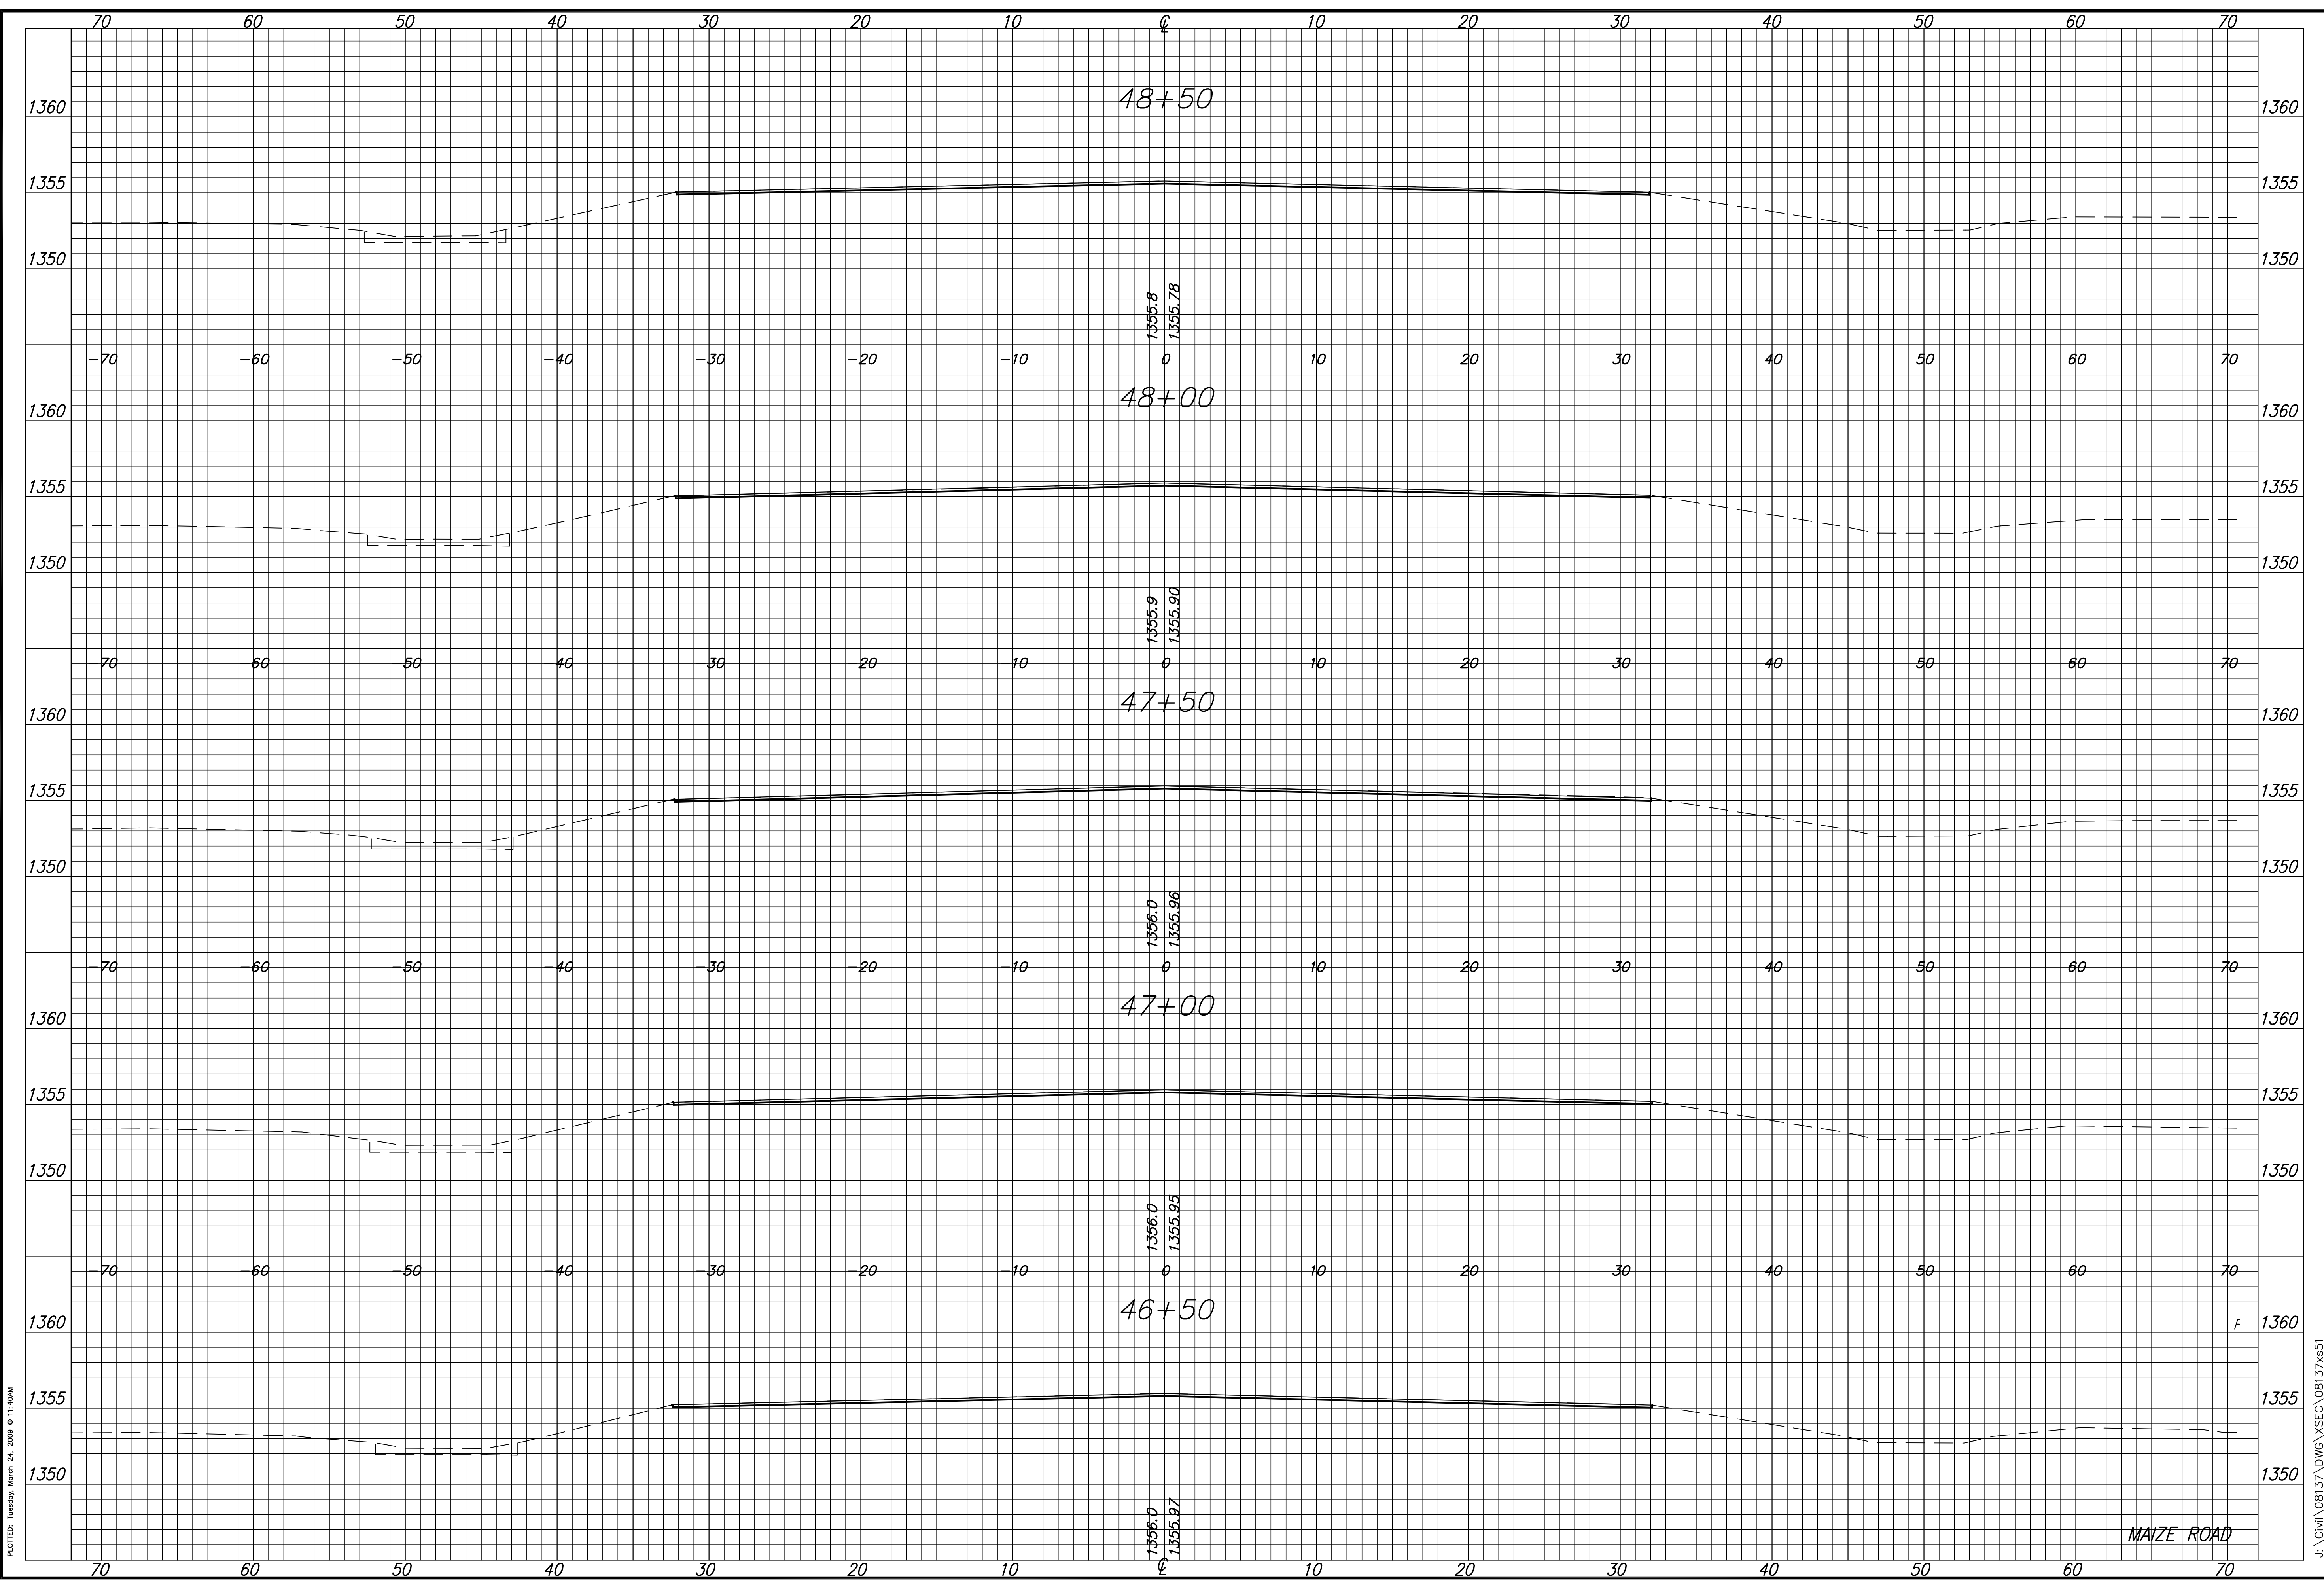

PLOTTED: Tuesday, March 24, 2009 @ 11:40AM

J:\Civil\08137.DWG\XSEC\08137x51