


**37TH STREET IMPROVEMENTS  
FROM  
MAIZE ROAD TO TYLER ROAD**

**CROSS SECTIONS  
STA. 49+00.00  
TO  
STA. 51+00.00**  
SHEET TITLE  
472-84693  
PROJECT NUMBER

DESIGN BY: **JRA**  
DRAWN BY: **DPG**  
CHECKED BY: **JRA**

ISSUED: **March 24, 2009**  
REVISED:

SHEET NO.  
**128 of 133**

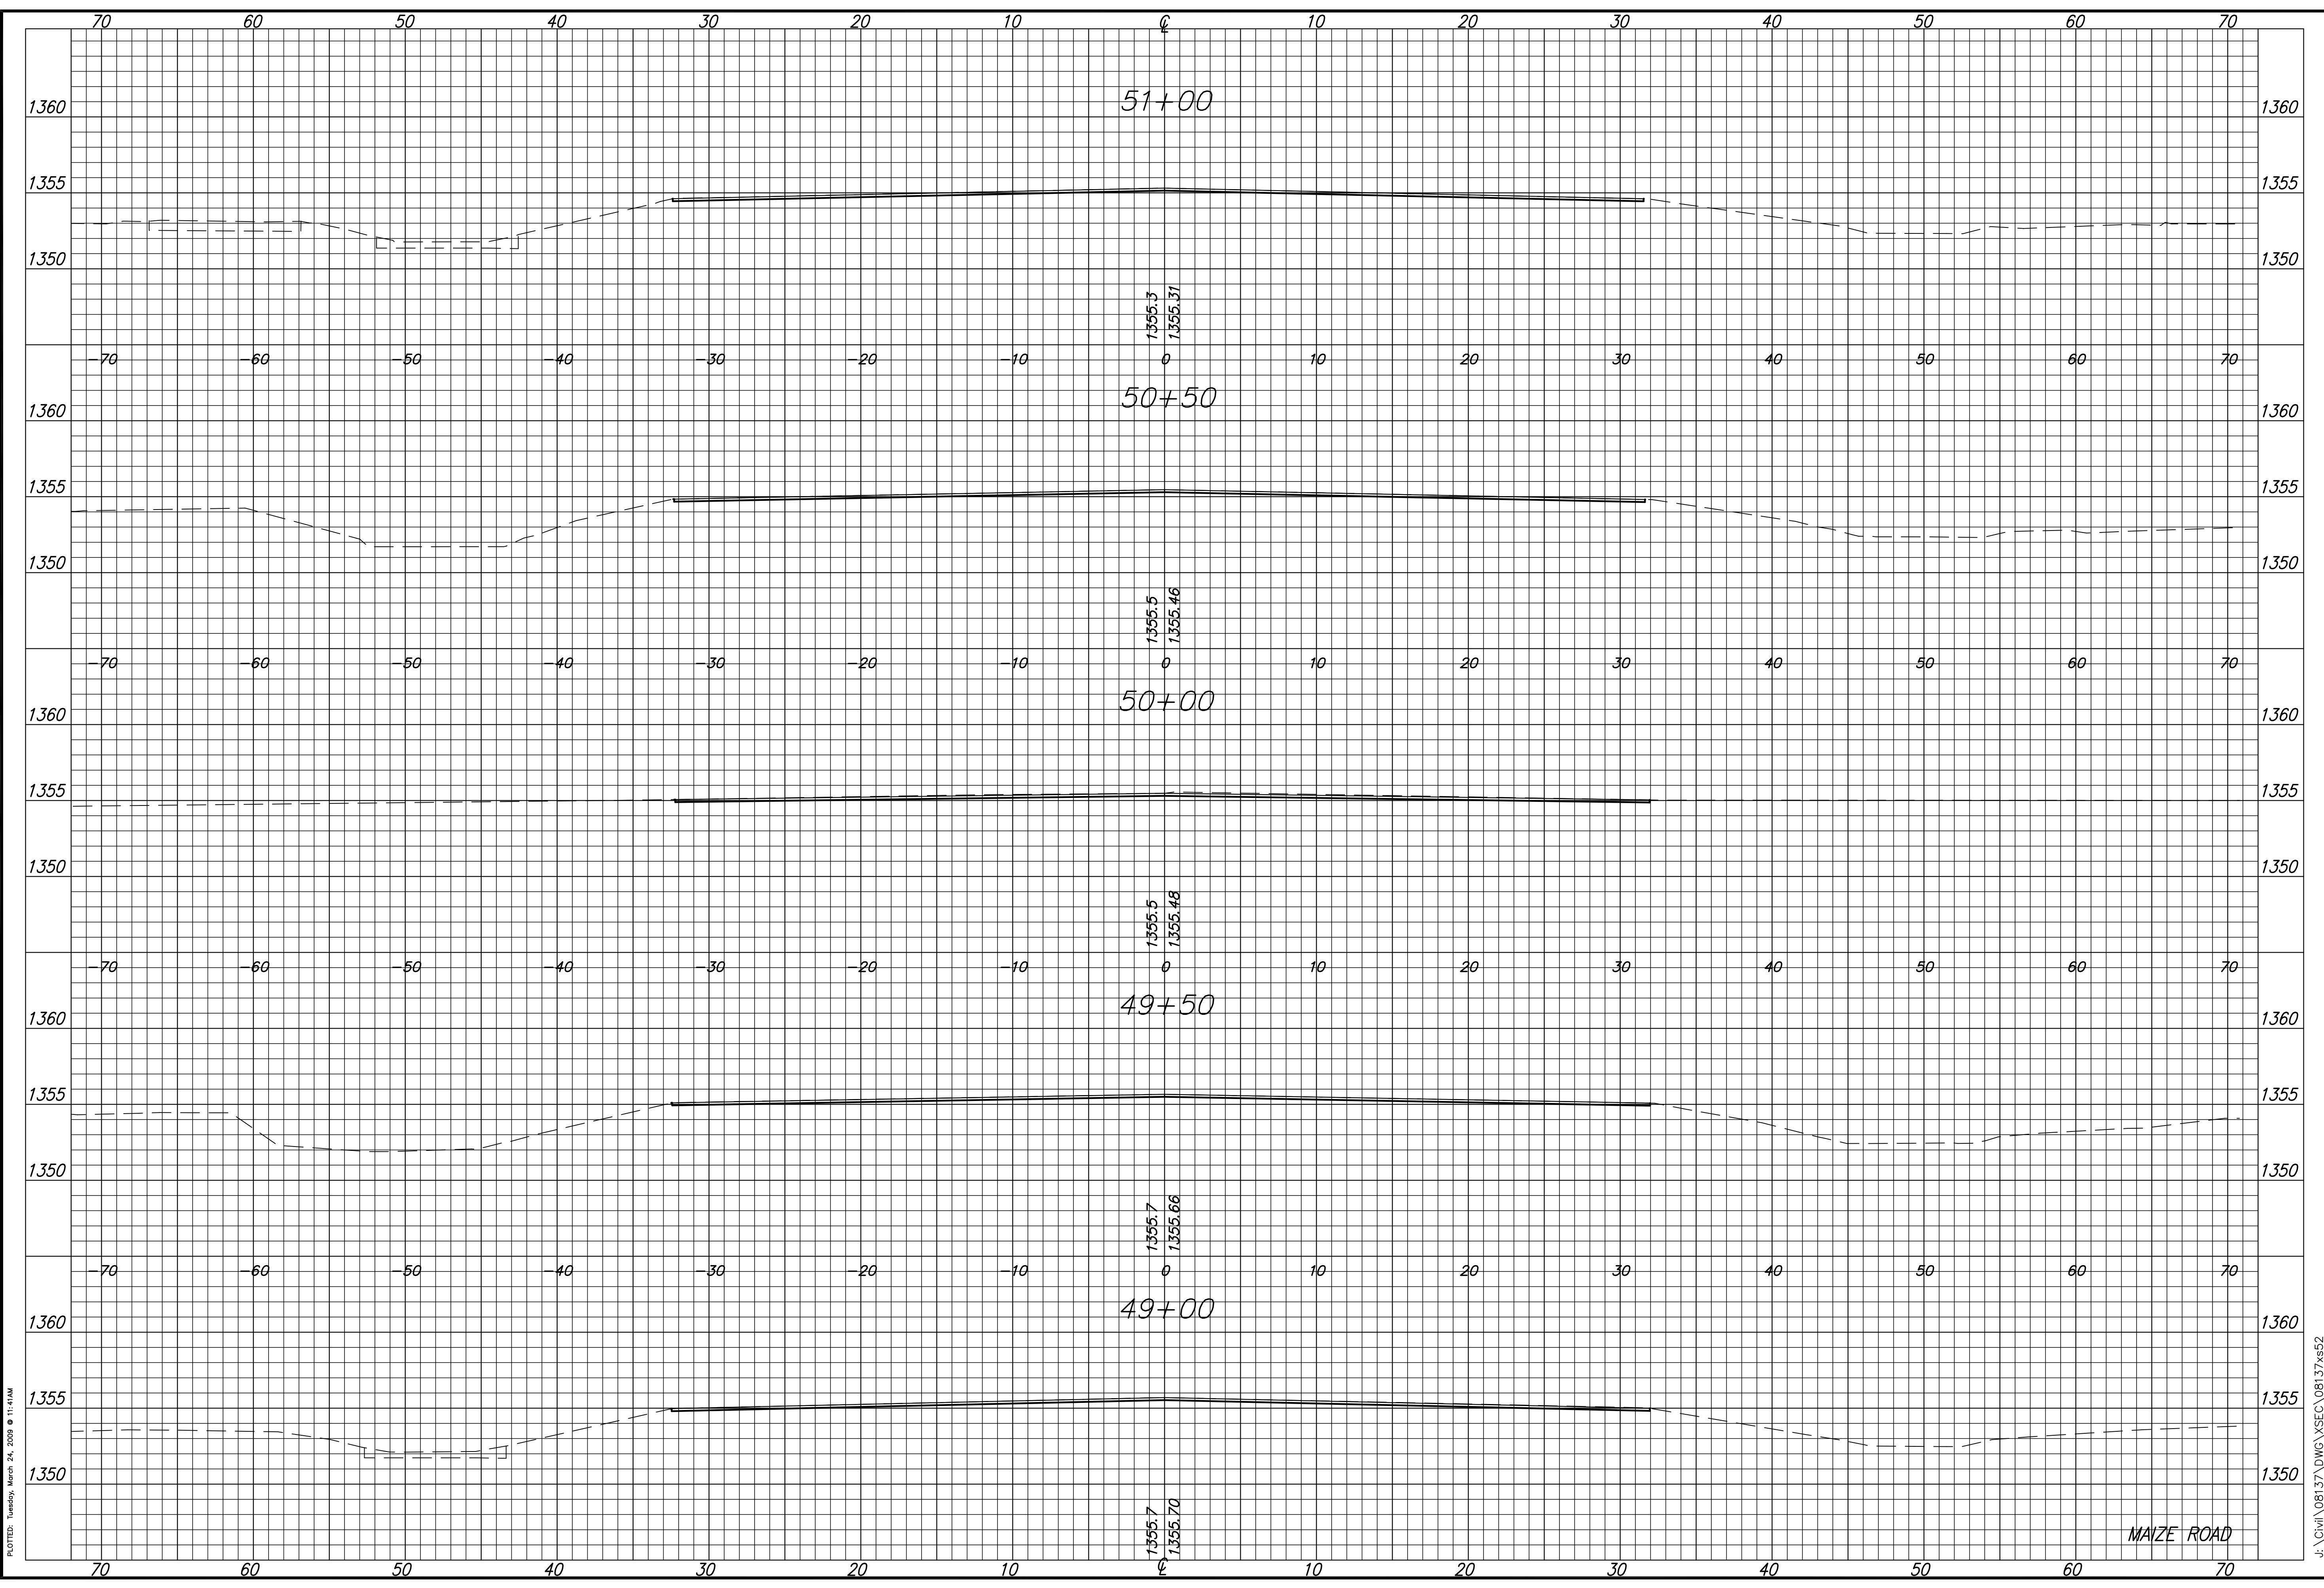

PLOTTED: Tuesday, March 24, 2009 @ 11:41 AM

J:\Civil\08137.DWG\XSEC\08137xs52