


**37TH STREET IMPROVEMENTS
FROM
MAIZE ROAD TO TYLER ROAD**

**CROSS SECTIONS
STA. 55+88.94
TO
STA. 57+50.00**
SHEET TITLE
PROJECT NUMBER
472-84693

DESIGN BY: JRA
DRAWN BY: DPG
CHECKED BY: JRA

ISSUED: March 24, 2009
REVISED:

SHEET NO.
131 of 133

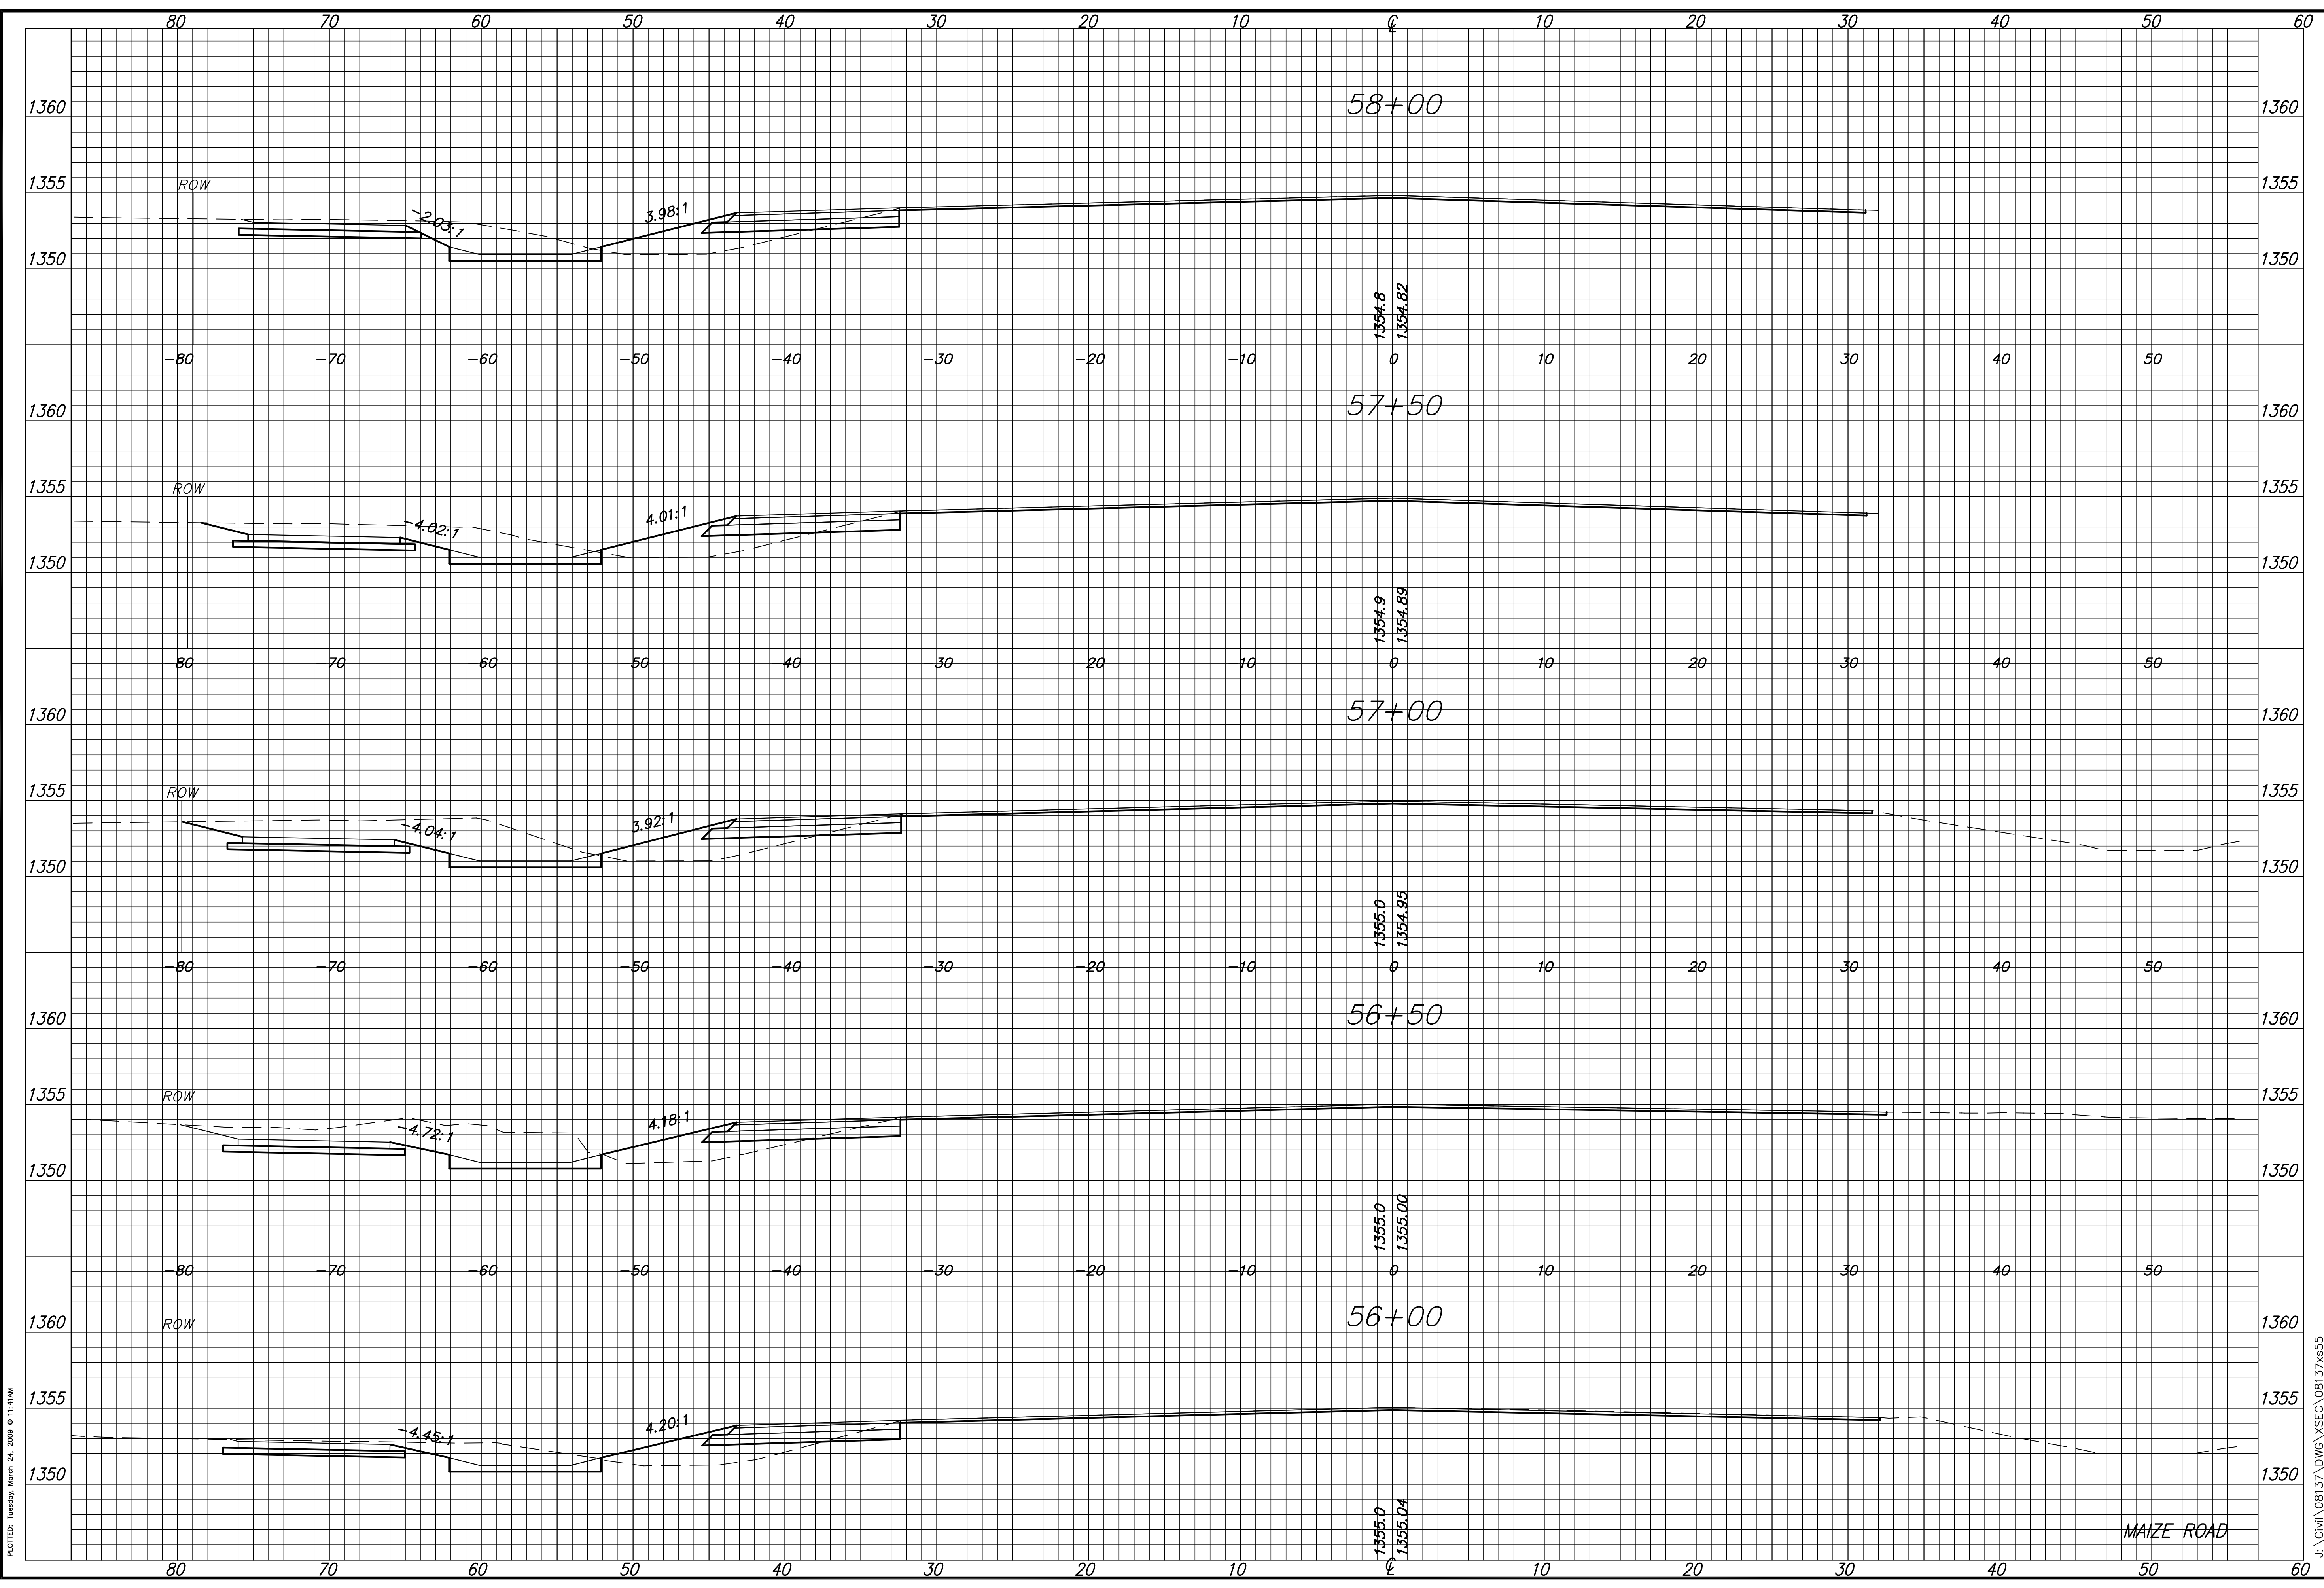

PLotted: Tuesday, March 24, 2009 @ 11:41 AM

J:\Civil\08137.DWG\XSEC\08137x55