


**37TH STREET IMPROVEMENTS
FROM
MAIZE ROAD TO TYLER ROAD**

**CROSS SECTIONS
STA. 58+42.97
TO
STA. 60+00.00**
SHEET TITLE
472-84693
PROJECT NUMBER

DESIGN BY: **JRA**
DRAWN BY: **DPG**
CHECKED BY: **JRA**

ISSUED: **March 24, 2009**
REVISED:

SHEET NO.
132 of 133

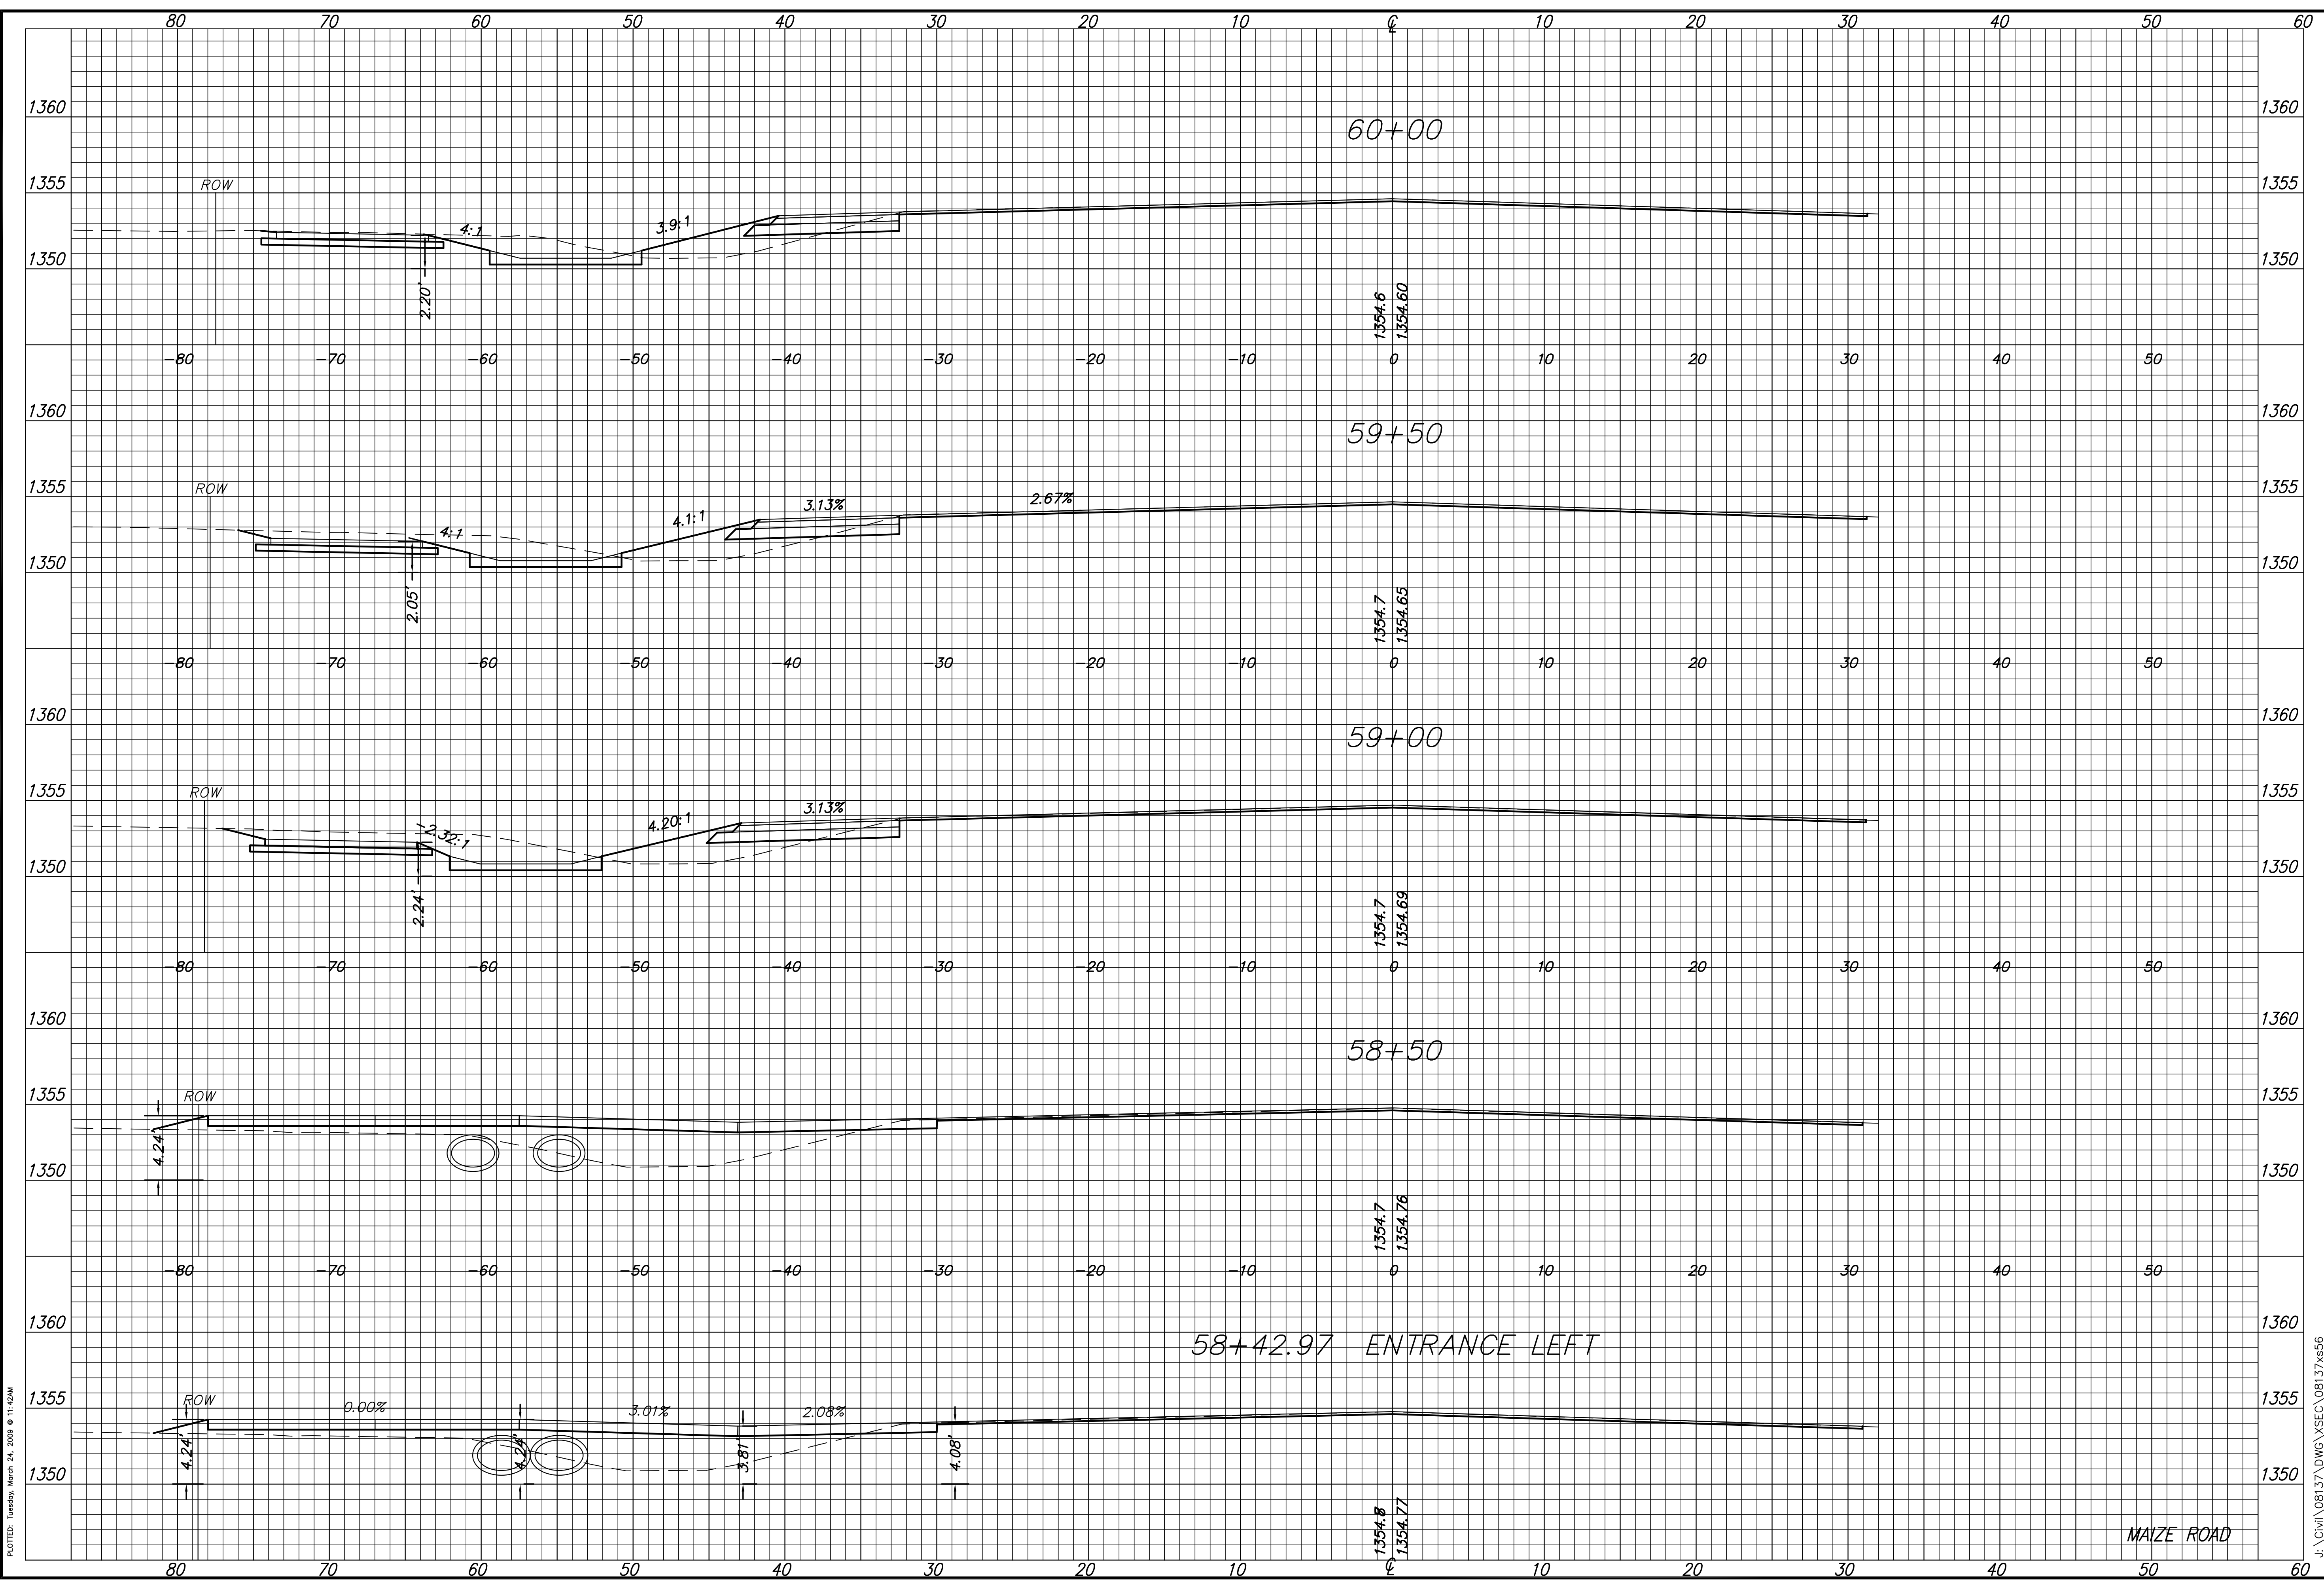

PLOTTED: Tuesday, March 24, 2009 @ 11:42AM

J:\Civil\08137.DWG\XSECC\08137xs56