

NW 1/4 Sec. 32, T26S, R1W
STONEBRIDGE COMMERCIAL ADD.

Sta. 53+37.89 Install
2-38"x24" HERC End Sections, Lt.
Install 2-79 L.F. of 38"x24" HERCP (S)
E = 1350.94 (S)
See Sh. 4, 62.
Work is Part of O.C.A. # 766235

P.O.T. Sta. 61+00.00
1. Not Set
2. N1708189.1829, E1612383.8573

Sta. 60+73.40, 32.29' Lt.,
End Asphalt Widening
See Sh. No. 4.
Work is Part of O.C.A. #766235


Sta. 60+78.57 End Const.
Concrete Ditch Lining and
Asphalt Bike Trail
Ditch E = 1350.65
See Sh. No. 4, 62
Work is Part of O.C.A. # 766235

Sta. 56+73 Remove
Exist. 36" x 24" x 28'
CPHE, Lt.

See Sh. No. 46
for Driveway information

Sta. 53+81.64 Install
2-38"x24" HERC End Sections, Lt.
E Out=1350.83 (S)
See Sh. No. 4, 62
Work is Part of O.C.A. #766235

Sta. 60+14.79, 61.00' Lt.,
Relocate Exist. Fire Hydrant Assembly
from Sta. 60+14.64, 56.36' Lt.
Work is Part of O.C.A. #766235

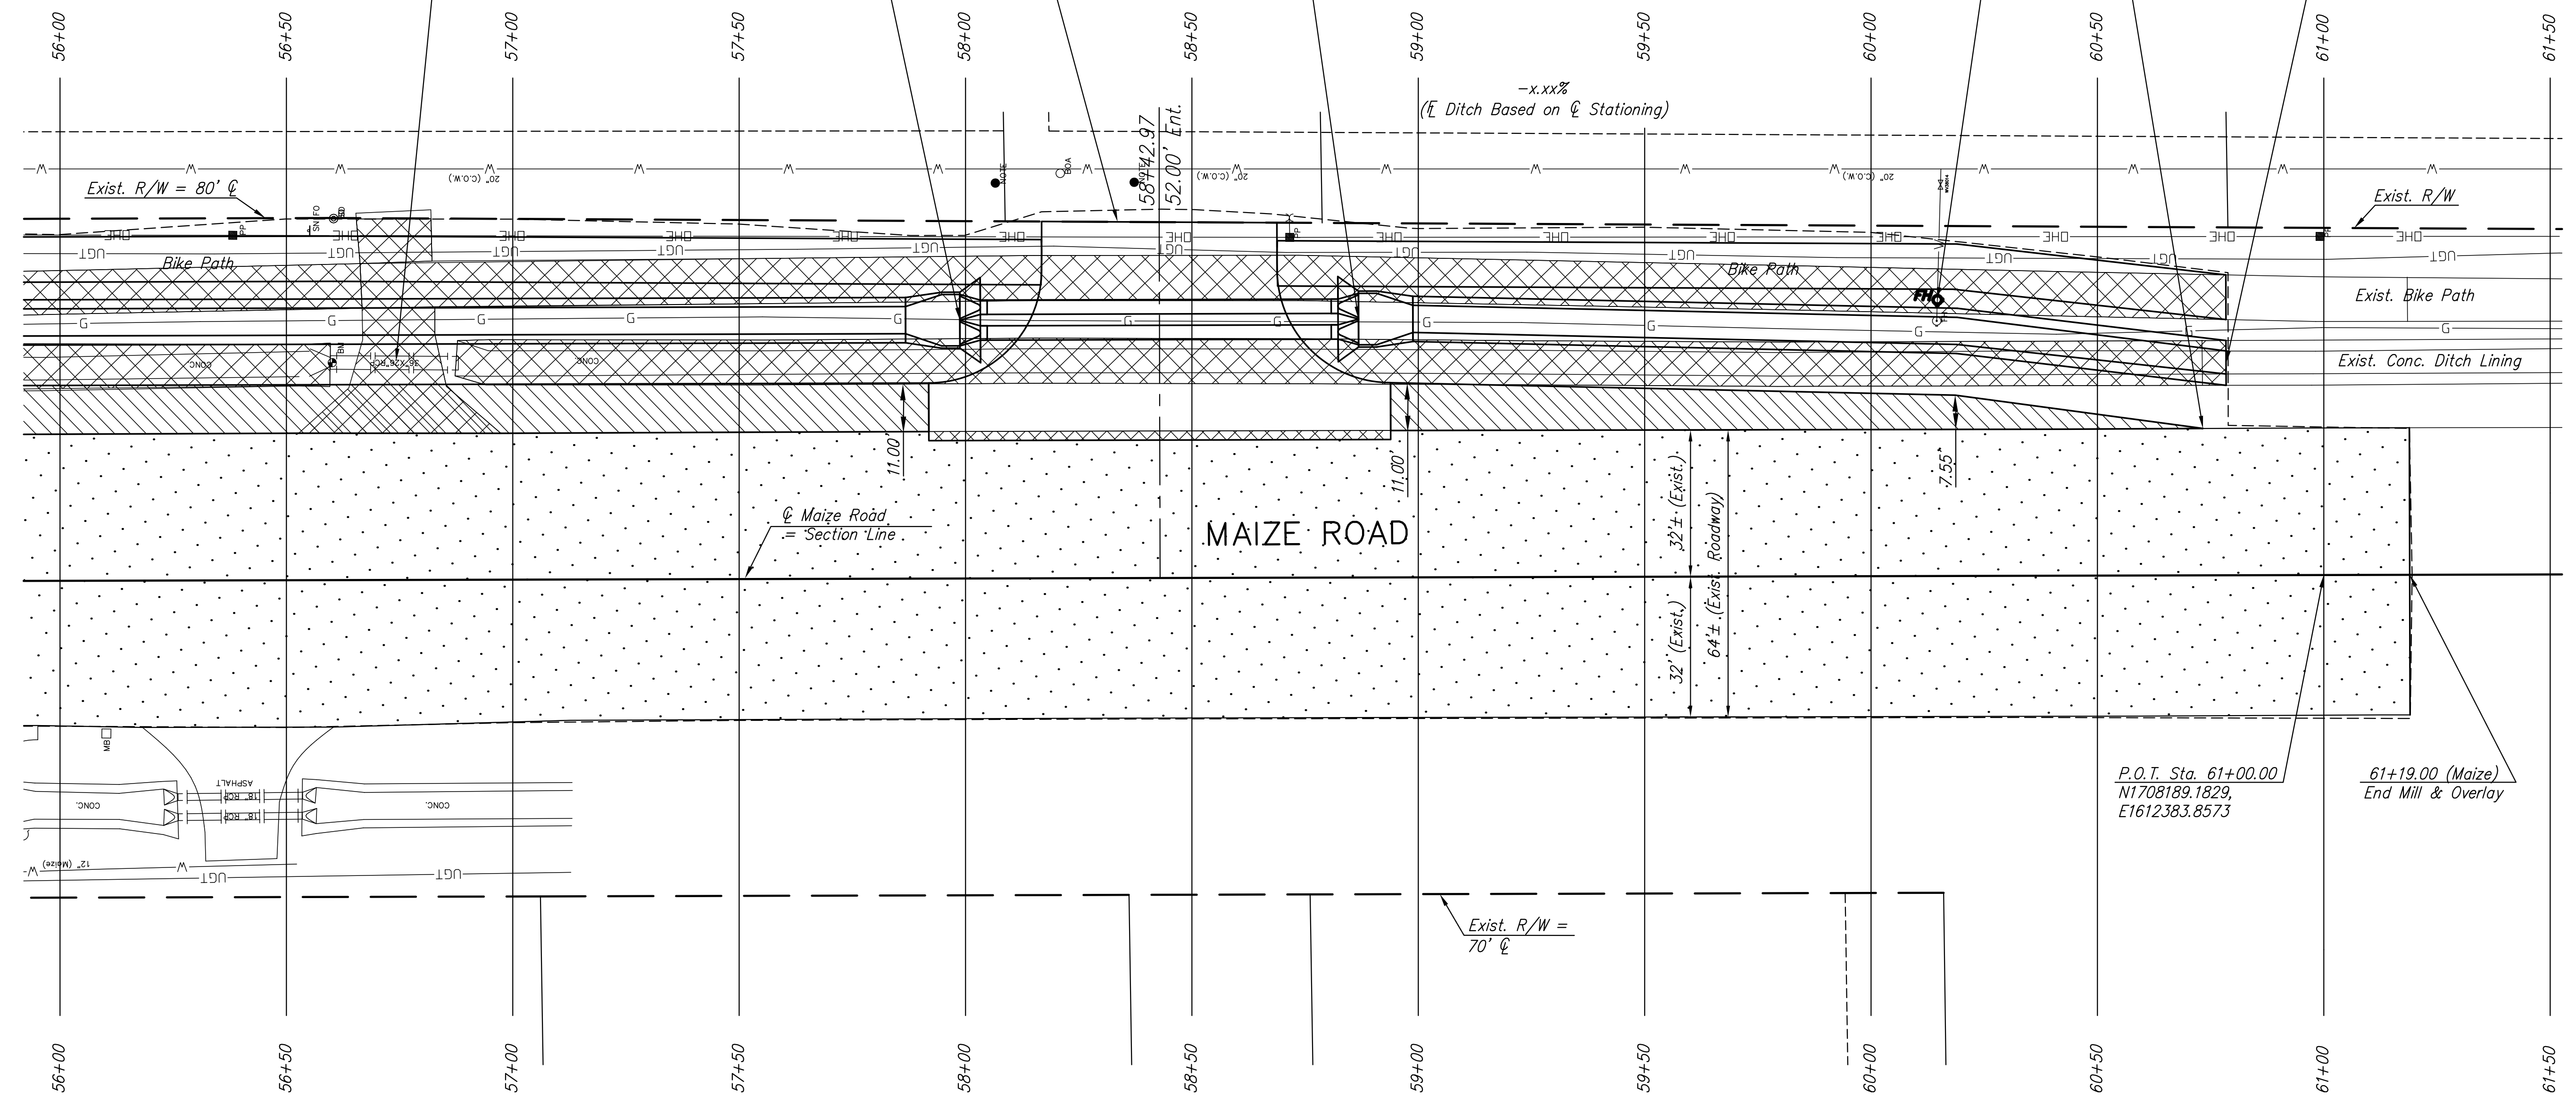

Ayers, Donna M.
Lot 1
MCGOVNEY 2ND. ADD.

NE 1/4 Sec. 31, T26S, R1W

**37TH STREET IMPROVEMENTS
FROM
MAIZE ROAD TO TYLER ROAD**

**PLAN SHEET
MAIZE ROAD
STA 55+00 TO
STA 61+19**
SHEET TITLE
472-84693
PROJECT NUMBER

DESIGN BY
DRAWN BY
CHECKED BY

ISSUED
March 24, 2009
REVISED

SHEET NO.
19 of 133

LEGEND

- Pavement Removal
- 2" Asphalt Milling & Overlay
- Asphalt Pavement Widening
- Brick Pavers
See Sh. No. xx
- Construct Wheelchair Ramp
See Sht. No. 49

PLOTED: Tuesday, March 24, 2009 @ 01:48PM

J:\Civil\08137\DWG\PAV\08137-E15