

MKEC
ENGINEERING
CONSULTANTS, INC.
411 N. WEBB ROAD
WICHITA, K.S. 67206
316-684-9600


**37TH STREET IMPROVEMENTS
FROM
MAIZE ROAD TO TYLER ROAD**

**STORM LINE 3
STA. 10+00
TO
STA. 15+30**
SHEET TITLE
472-84693
PROJECT NUMBER


DESIGN BY *JRA*
DRAWN BY *ABC*
CHECKED BY *ABC*

ISSUED *March 24, 2009*
REVISED

SHEET NO.
26 of 133

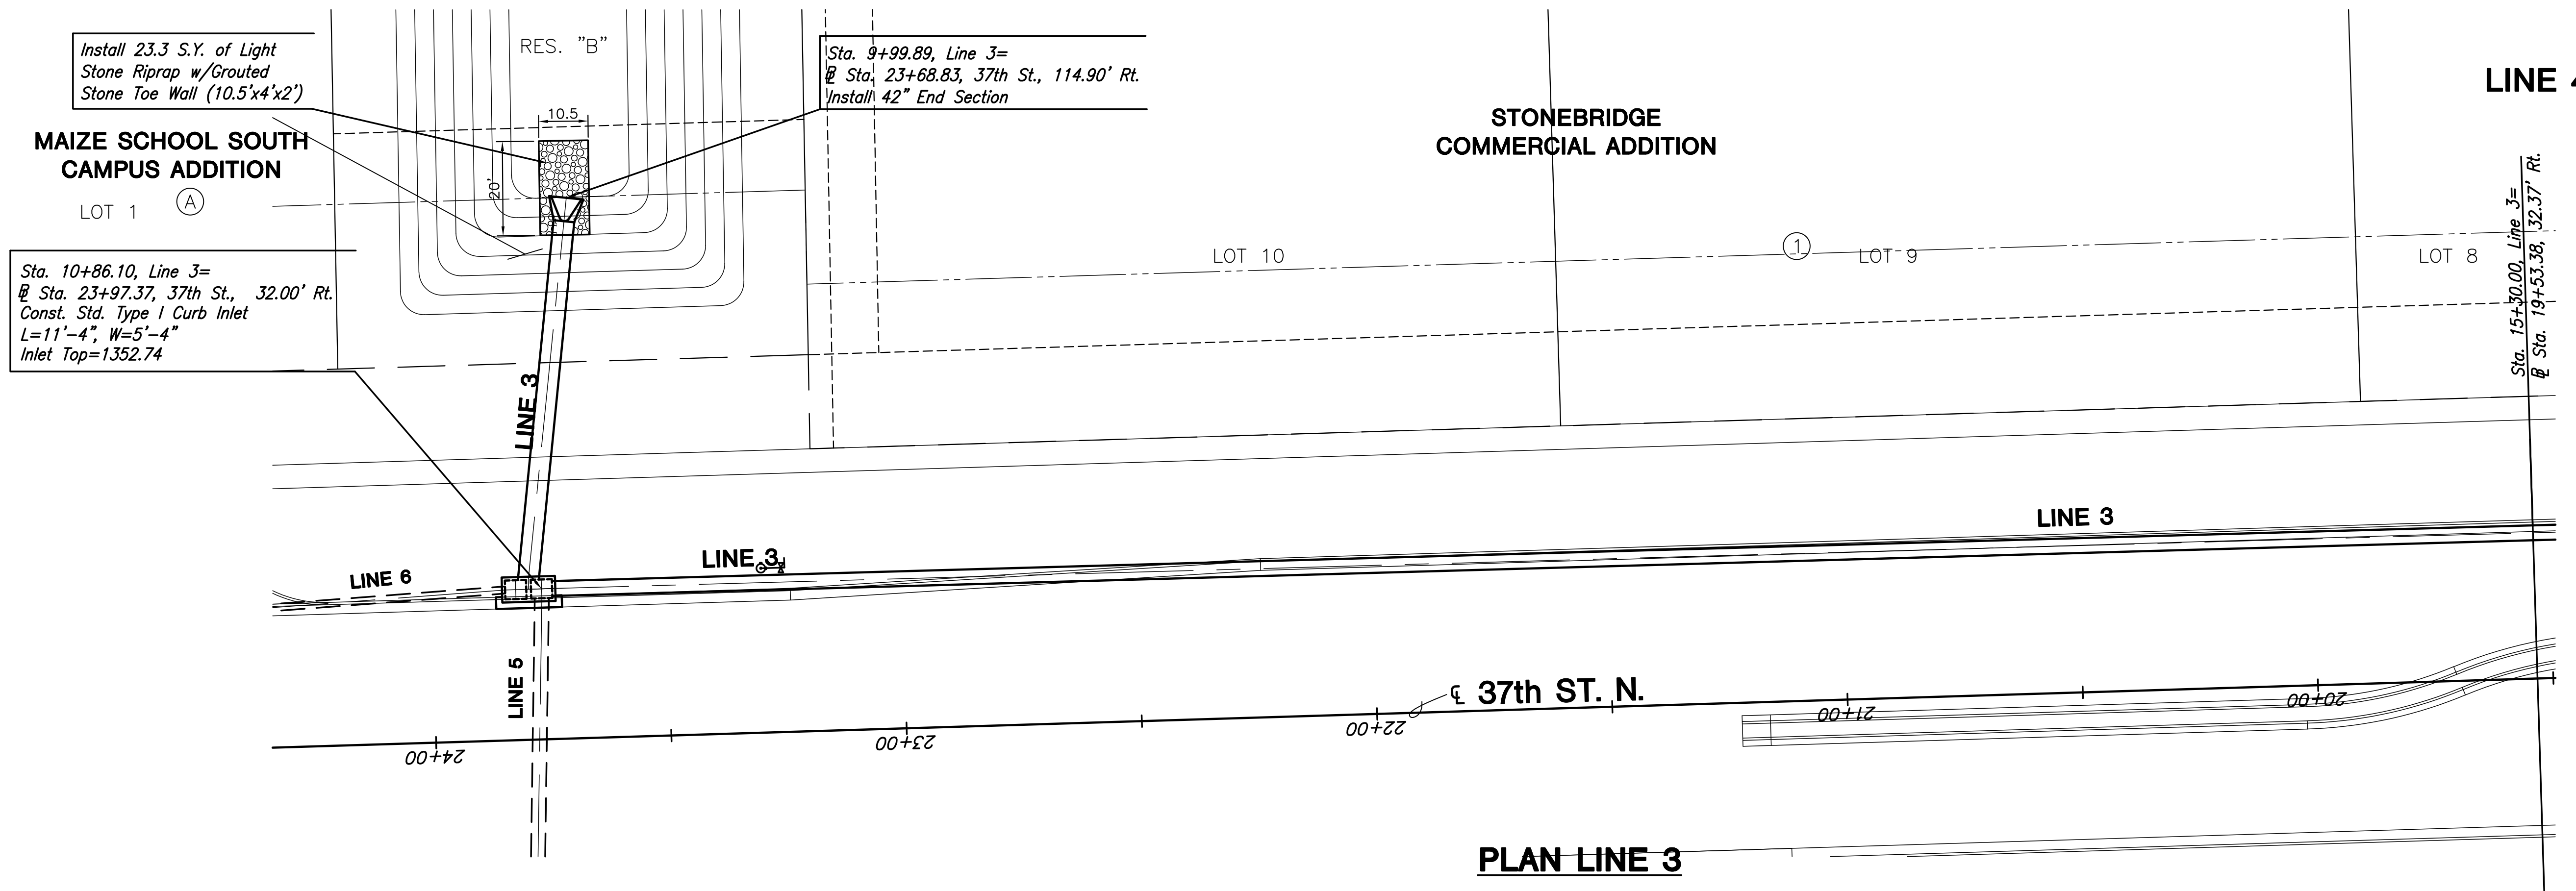

PLAN LINE 3

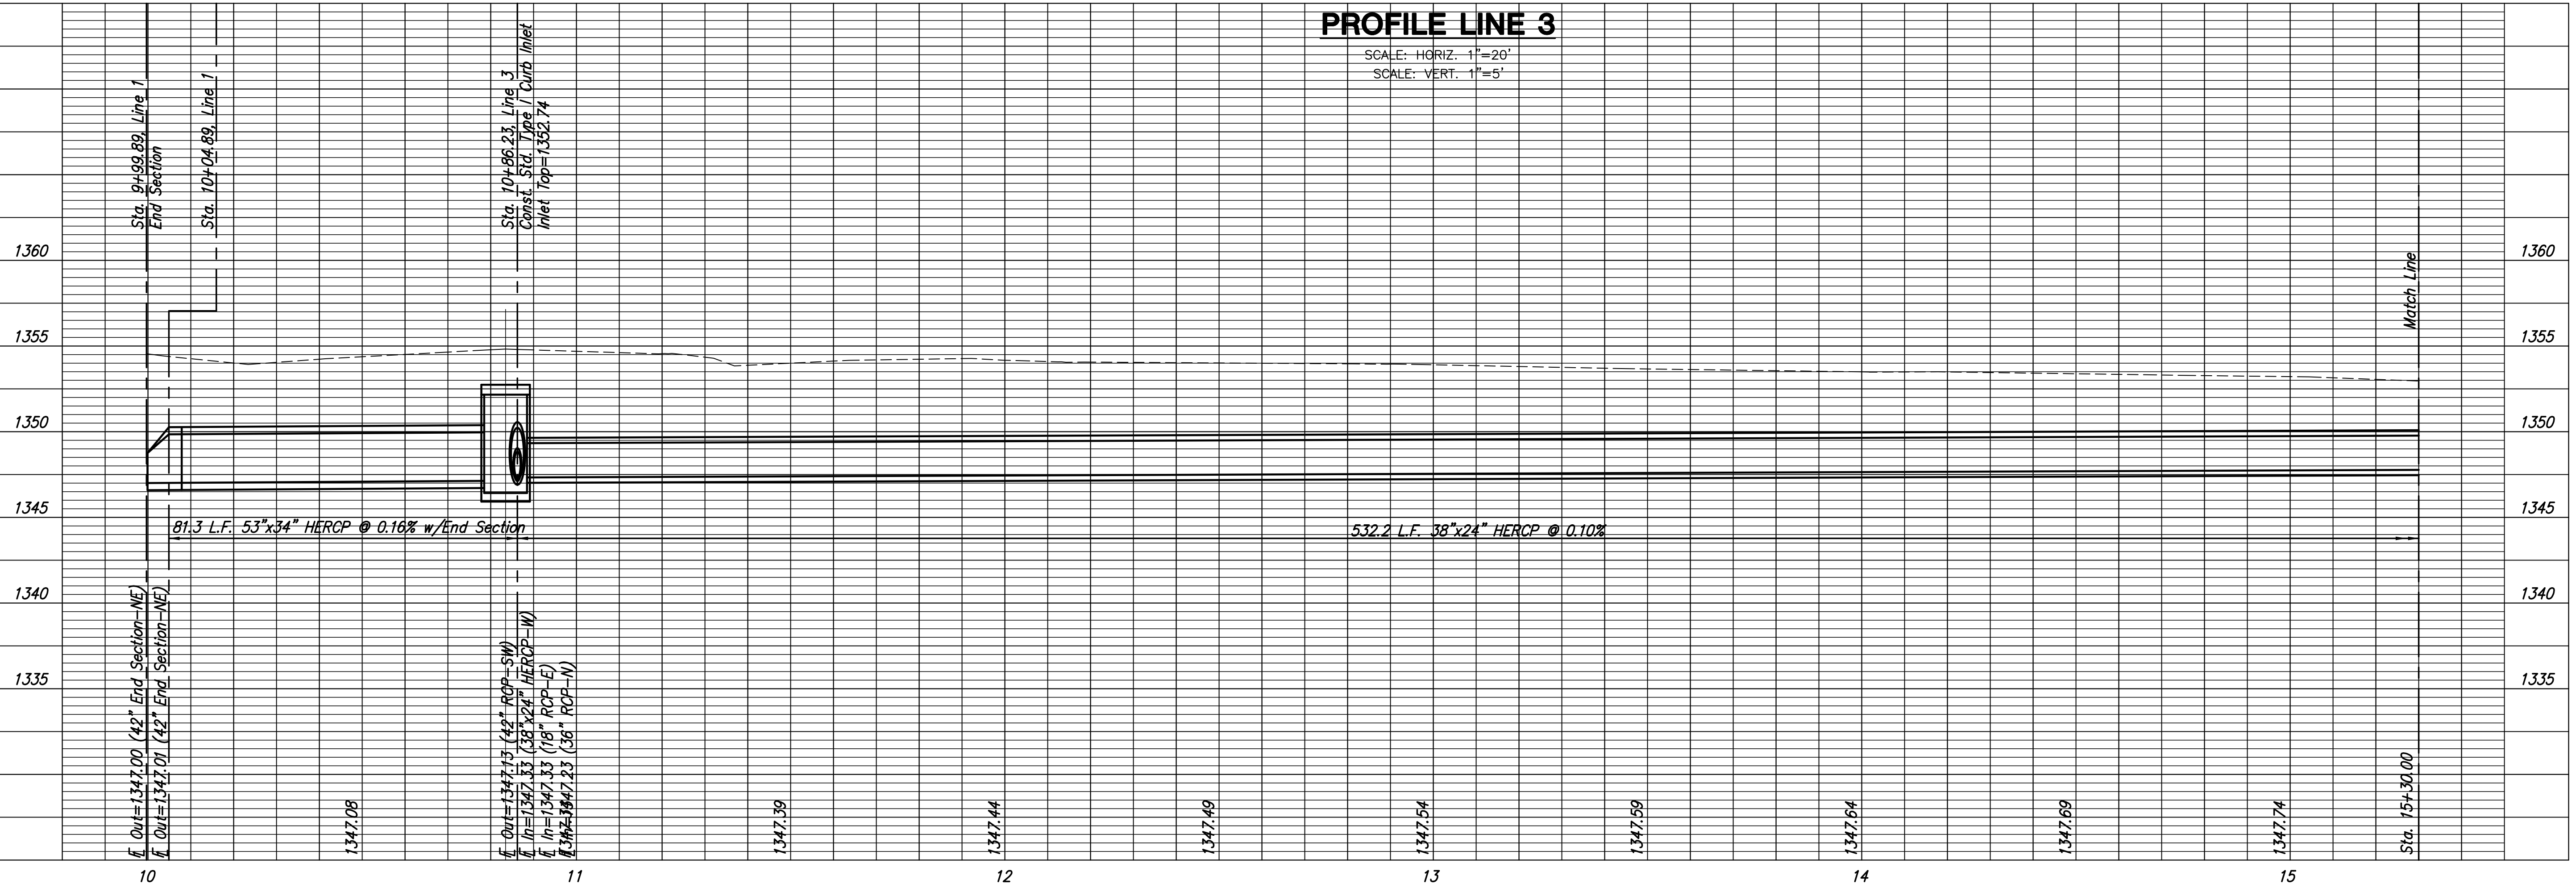

PROFILE LINE 3

SCALE: HORIZ. 1"=20'
SCALE: VERT. 1"=5'

PLOTTED: Tuesday, March 24, 2009 @ 11:21 AM

J:\Civil\08137.DWG\SW\08137-02