


WYN-WOOD ADDITION


UNPLATTED

SCALE: 1"=20'

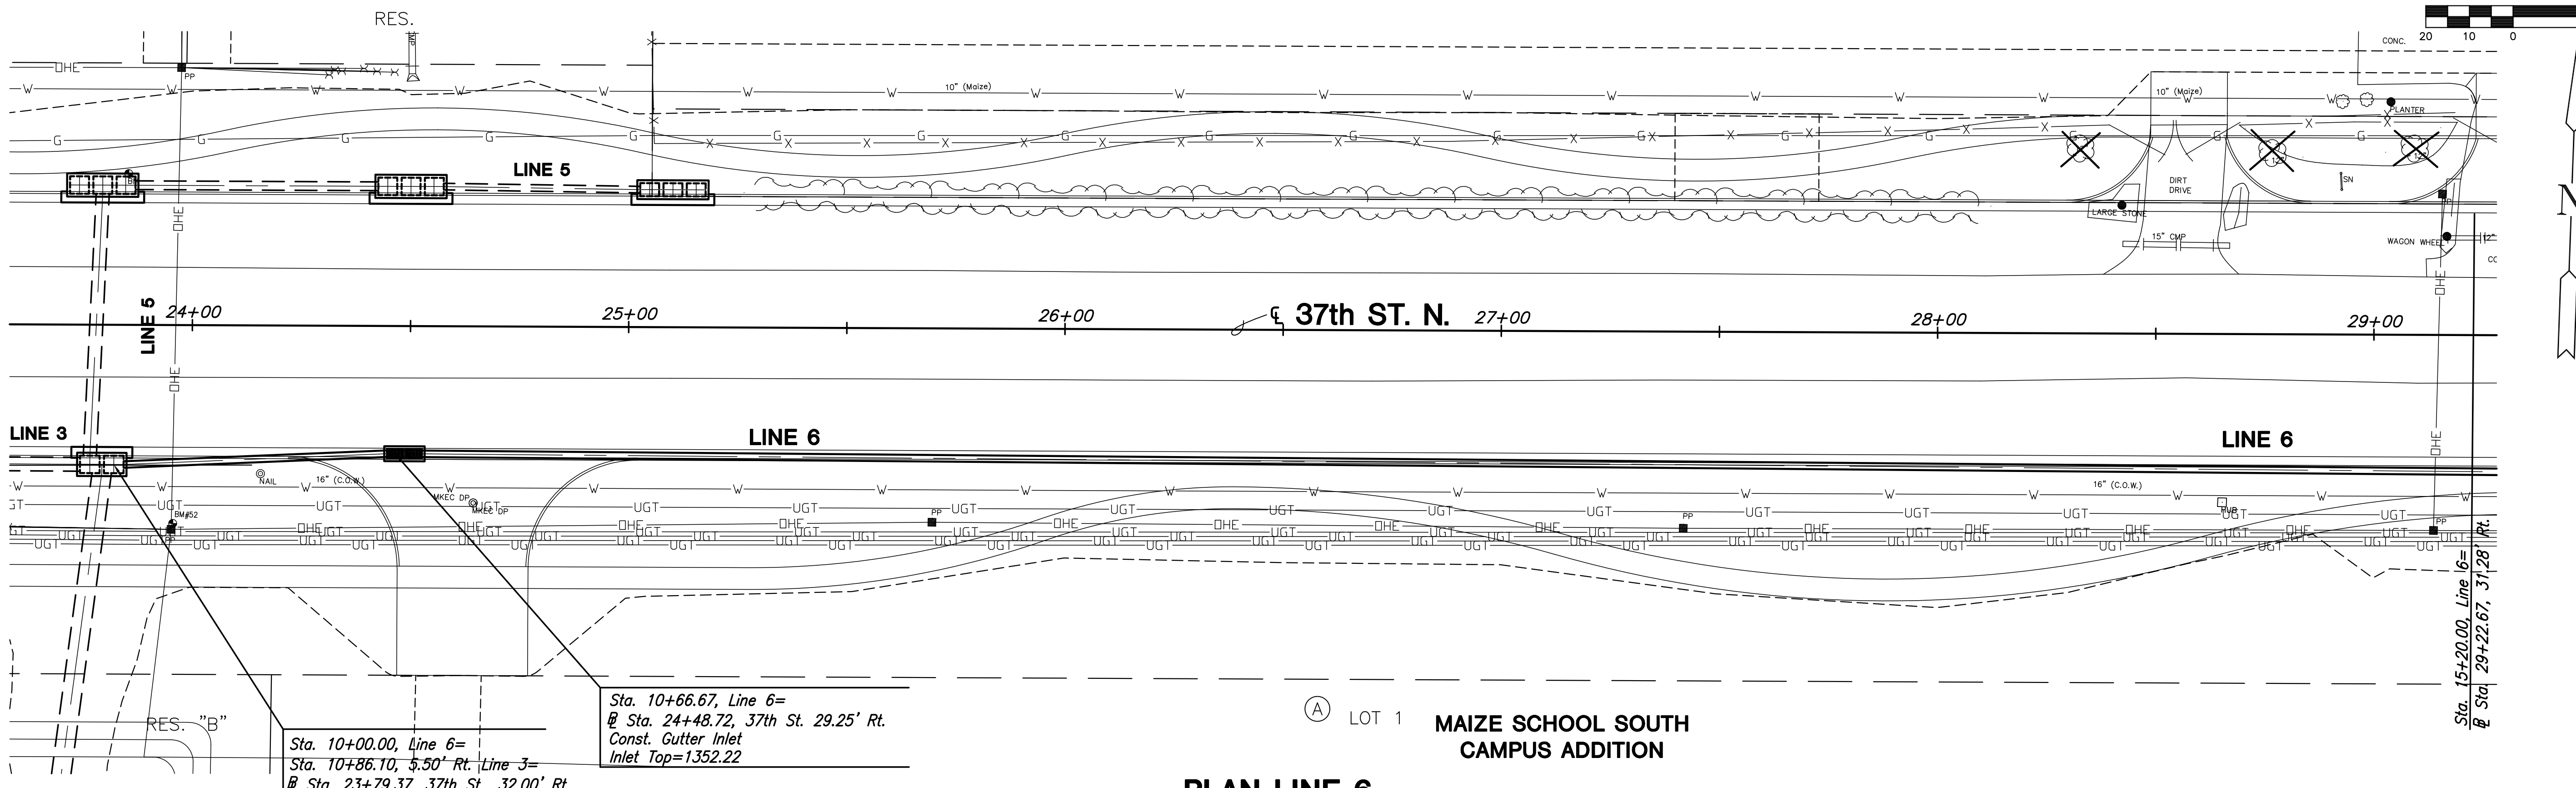

PLAN LINE 6
PROFILE LINE 6

SCALE: HORIZ. 1"=20'
SCALE: VERT. 1"=5'

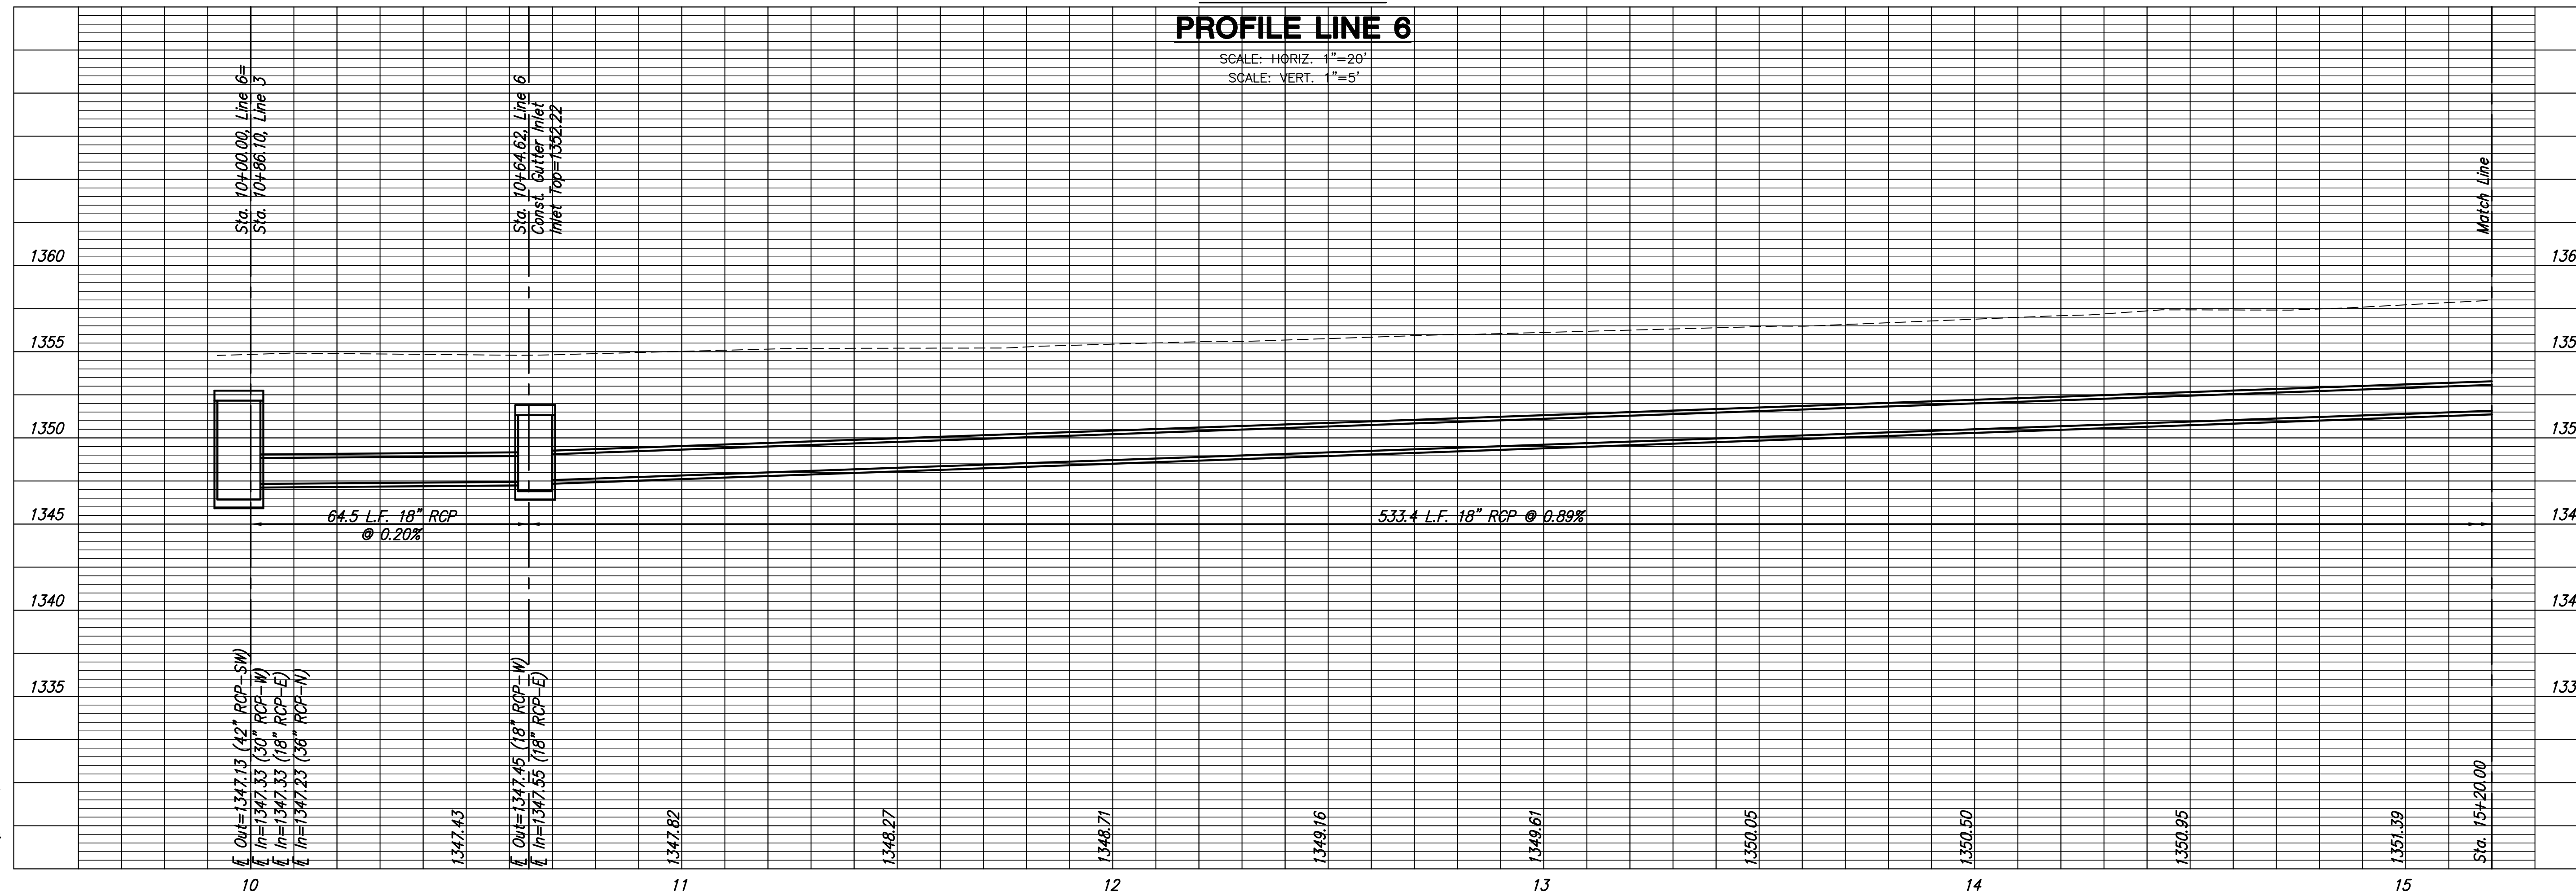

MKEC
ENGINEERING
CONSULTANTS, INC.
411 N. WEBB ROAD
WICHITA, KS. 67206
316-684-9600

37TH STREET IMPROVEMENTS
FROM
MAIZE ROAD TO TYLER ROAD

STORM LINE 6
STA. 10+00
TO
STA. 15+20
SHEET TITLE
472-84693
PROJECT NUMBER

JRA
DESIGN BY
ABC
DRAWN BY
ABC
CHECKED BY

ISSUED
March 24, 2009
REVISED

SHEET NO.
28 of 133

PLOTTED: Tuesday, March 24, 2009 @ 11:22AM

J:\Civil\08137.DWG\SWS\08137-05