




**37TH STREET IMPROVEMENTS
FROM
MAIZE ROAD TO TYLER ROAD**

**STORM LINE 8
STA. 10+00
TO
STA. 15+20**
SHEET TITLE
472-84693
PROJECT NUMBER

JRA
DESIGN BY
ABC
DRAWN BY
ABC
CHECKED BY

ISSUED
March 24, 2009
REVISED

SHEET NO.
31 of 133

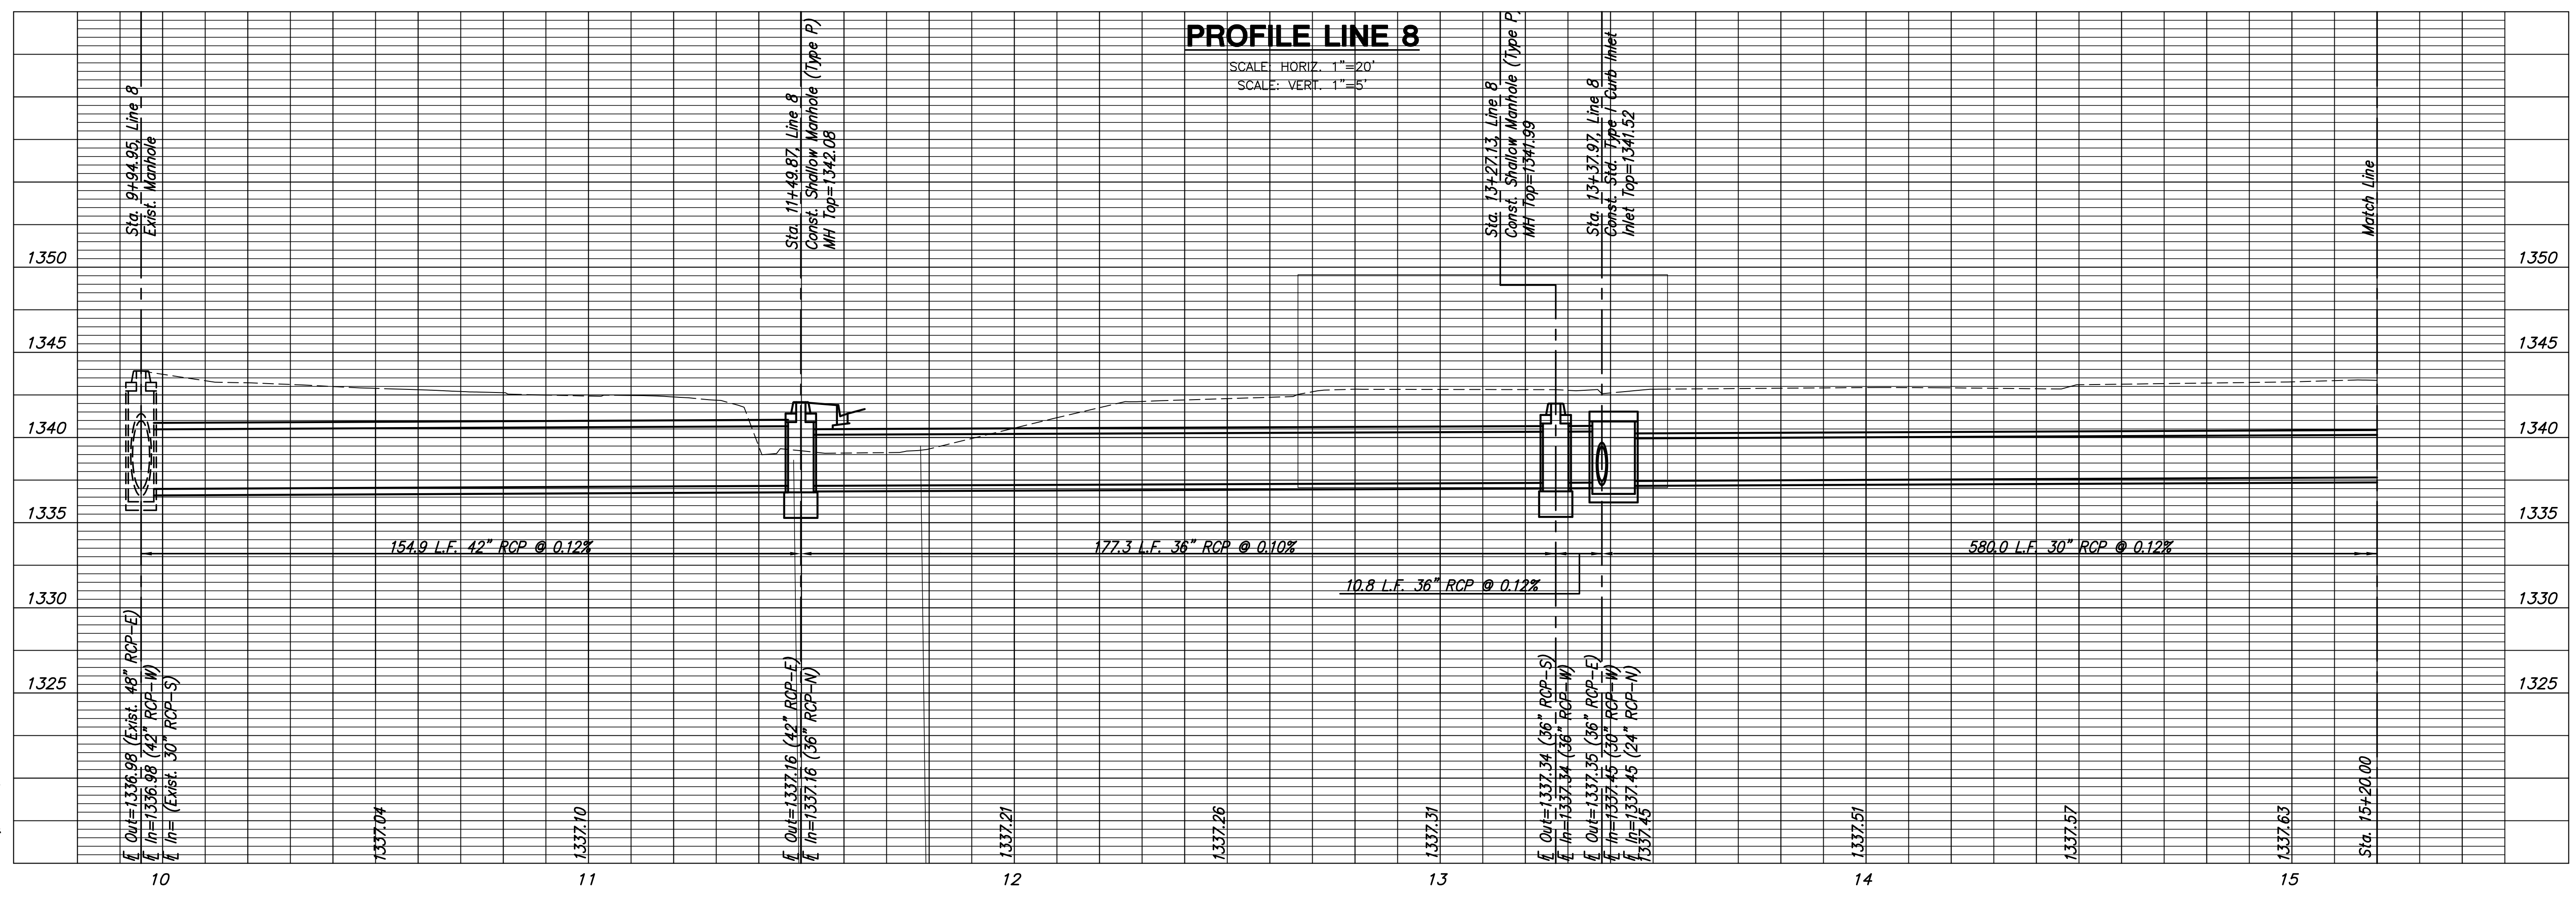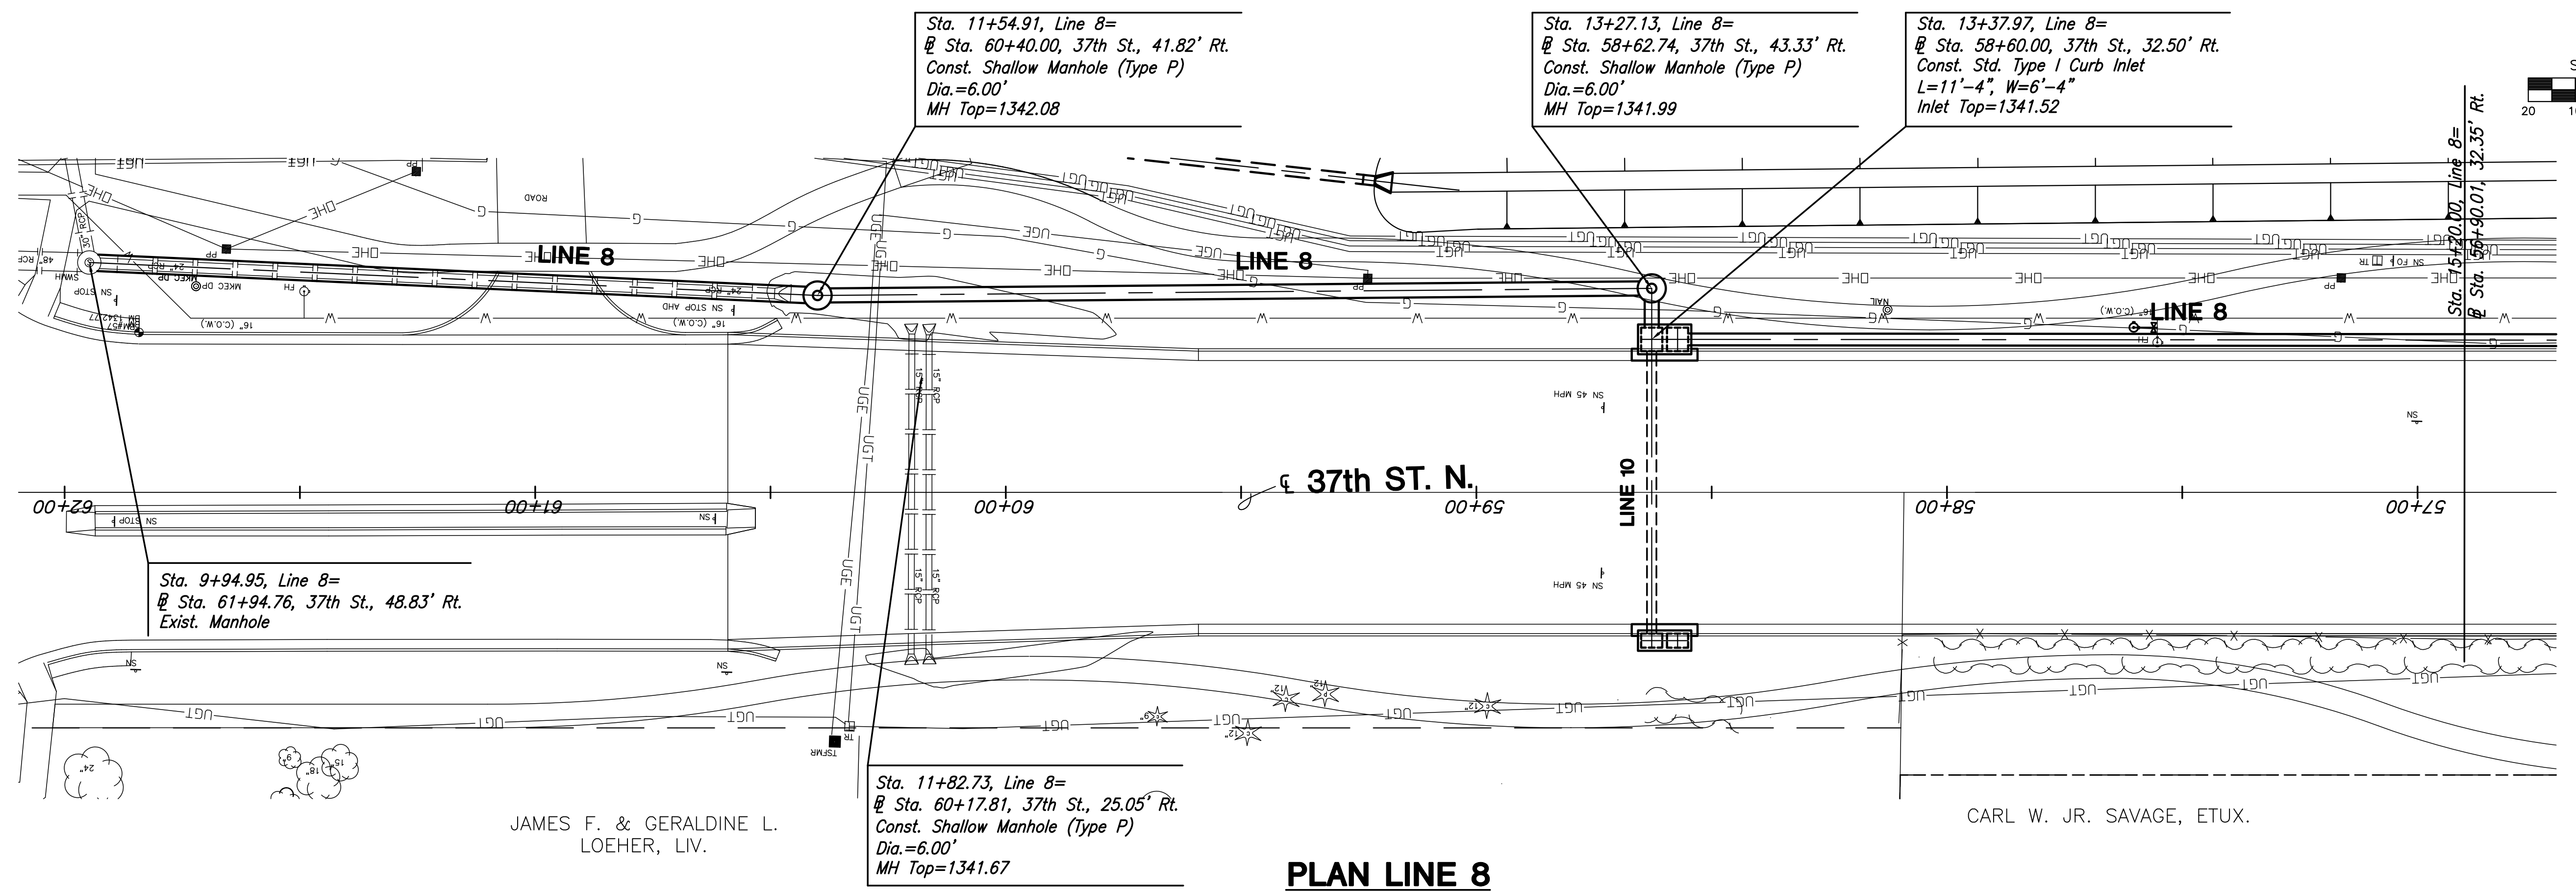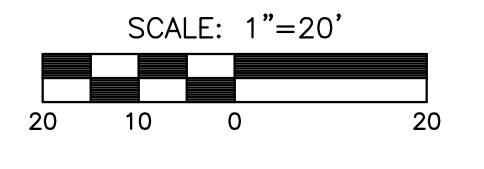

PLotted: Tuesday, March 24, 2009 @ 11:23AM

J:\Civil\08137.DWG\SW\08137-08