


PLAN LINE 8

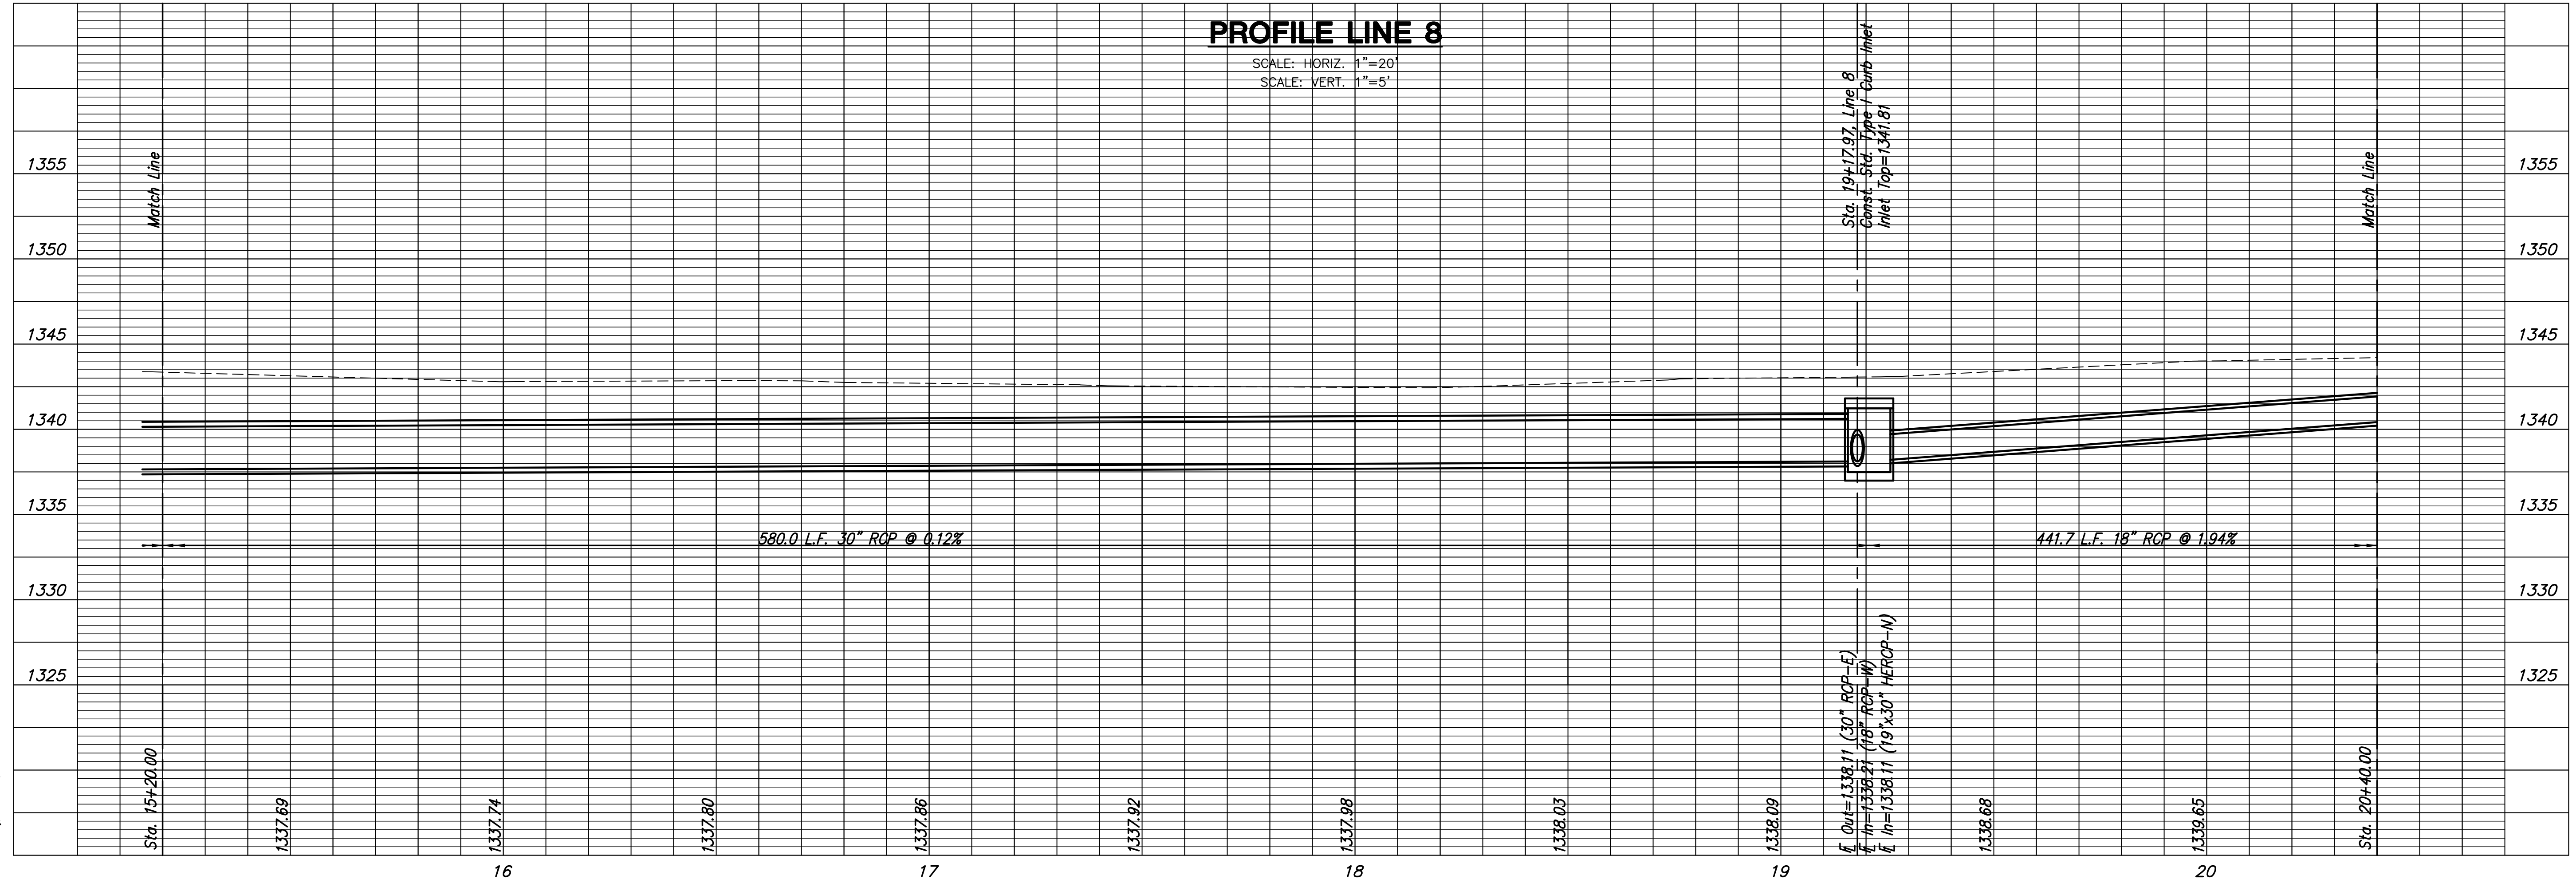

PROFILE LINE 8

**37TH STREET IMPROVEMENTS
FROM
MAIZE ROAD TO TYLER ROAD**

**STORM LINE 8
STA. 15+20
TO
STA. 20+40**
SHEET TITLE
472-84693
PROJECT NUMBER

DESIGN BY: **JRA**
DRAWN BY: **ABC**
CHECKED BY: **ABC**

ISSUED: **March 24, 2009**
REVISED:

SHEET NO.
32 of 133

PLOTTED: Tuesday, March 24, 2009 @ 11:24AM

J:\Civil\08137.DWG\SWS\08137-09