


**PLAN LINE 8**

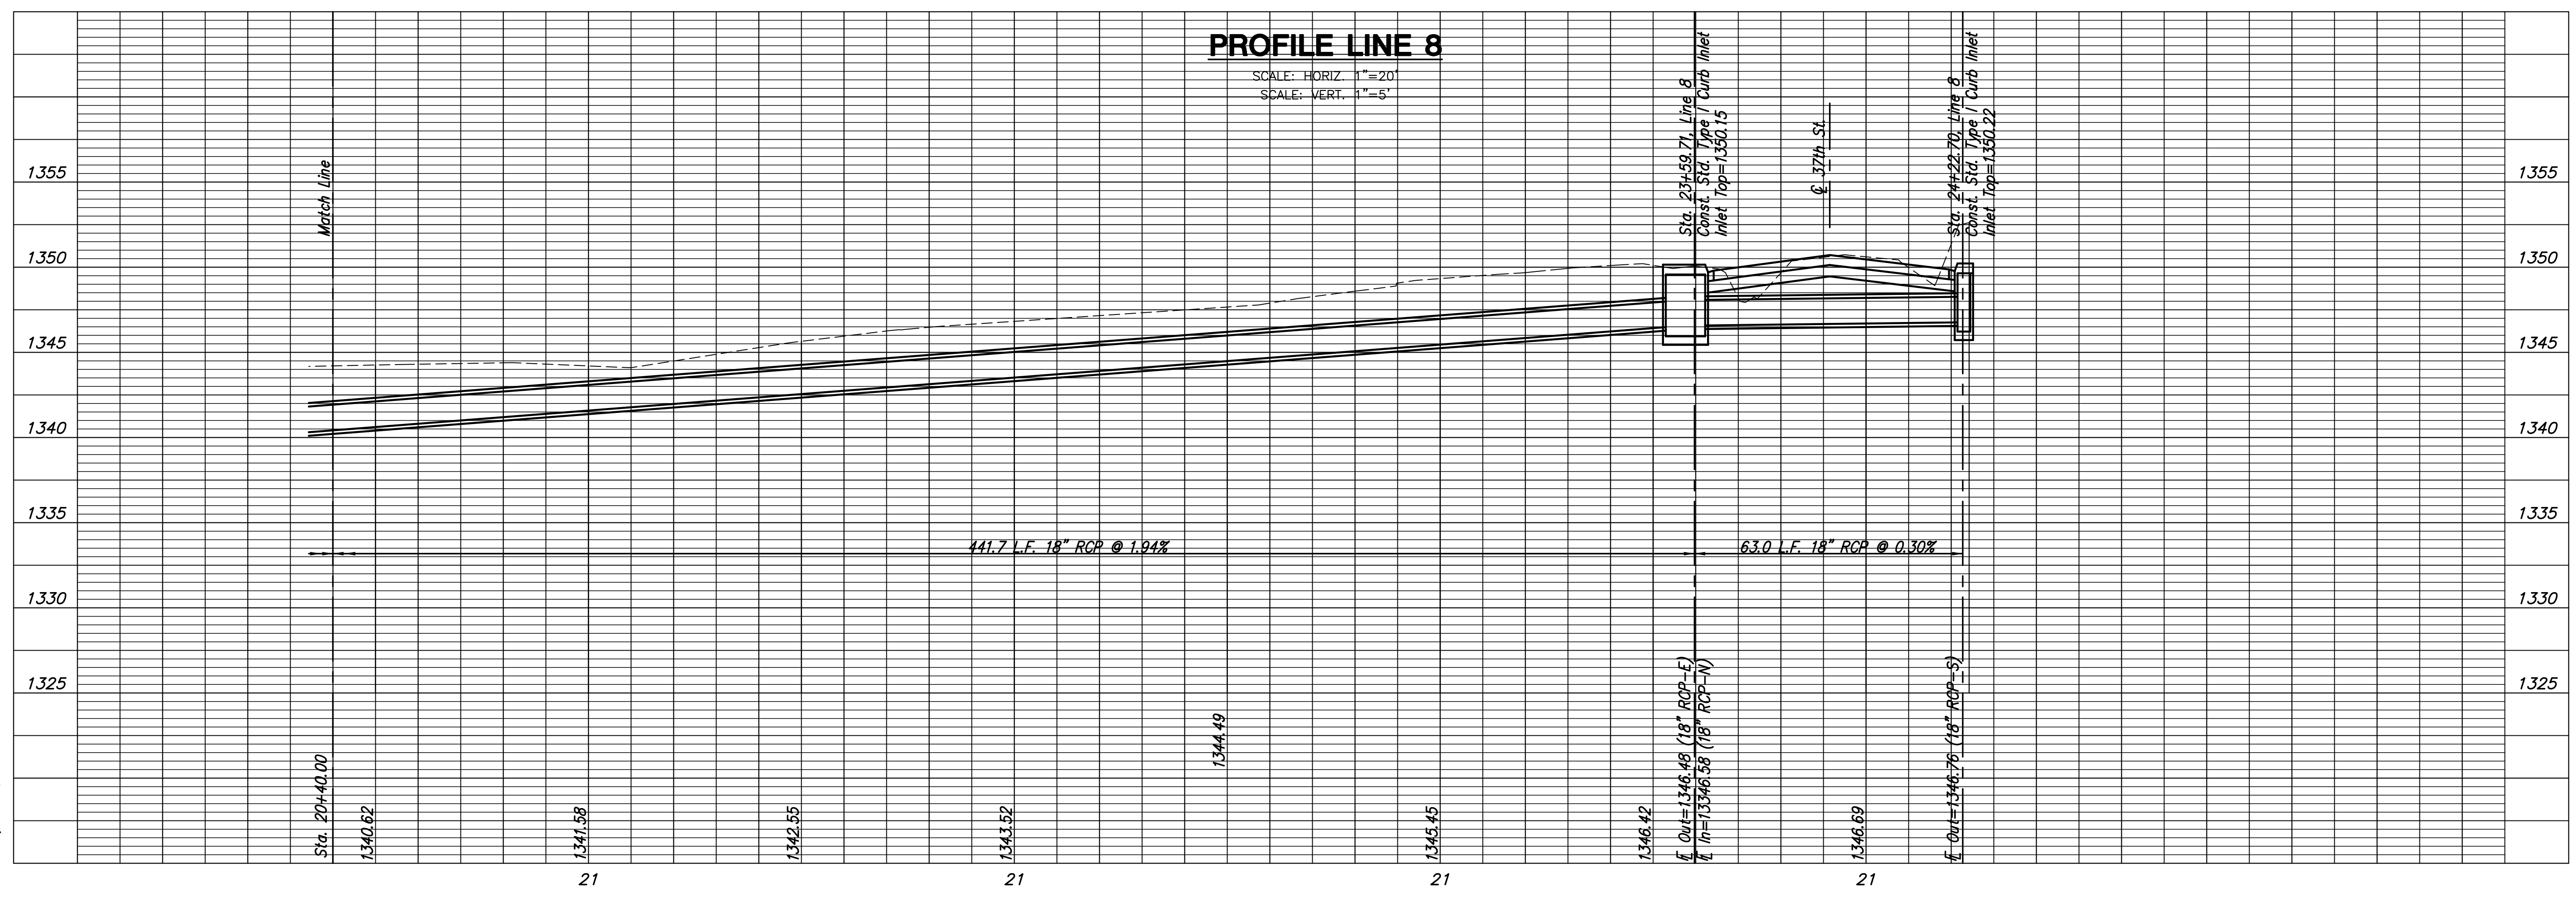

**PROFILE LINE 8**

**37TH STREET IMPROVEMENTS  
FROM  
MAIZE ROAD TO TYLER ROAD**

**STORM LINE 8  
STA. 20+40  
TO  
STA. 24+32**  
SHEET TITLE  
472-84693  
PROJECT NUMBER

DESIGN BY: JRA  
DRAWN BY: ABC  
CHECKED BY: ABC

ISSUED: March 24, 2009  
REVISED:

SHEET NO.  
**33 of 133**