


**37TH STREET IMPROVEMENTS  
FROM  
MAIZE ROAD TO TYLER ROAD**

**STORM SEWER  
LINE 11  
LINE 2A & 2B**  
SHEET TITLE  
472-84693  
PROJECT NUMBER


JRA  
DESIGN BY  
ABC  
DRAWN BY  
ABC  
CHECKED BY

ISSUED  
March 24, 2009  
REVISED


SHEET NO.  
35 of 133

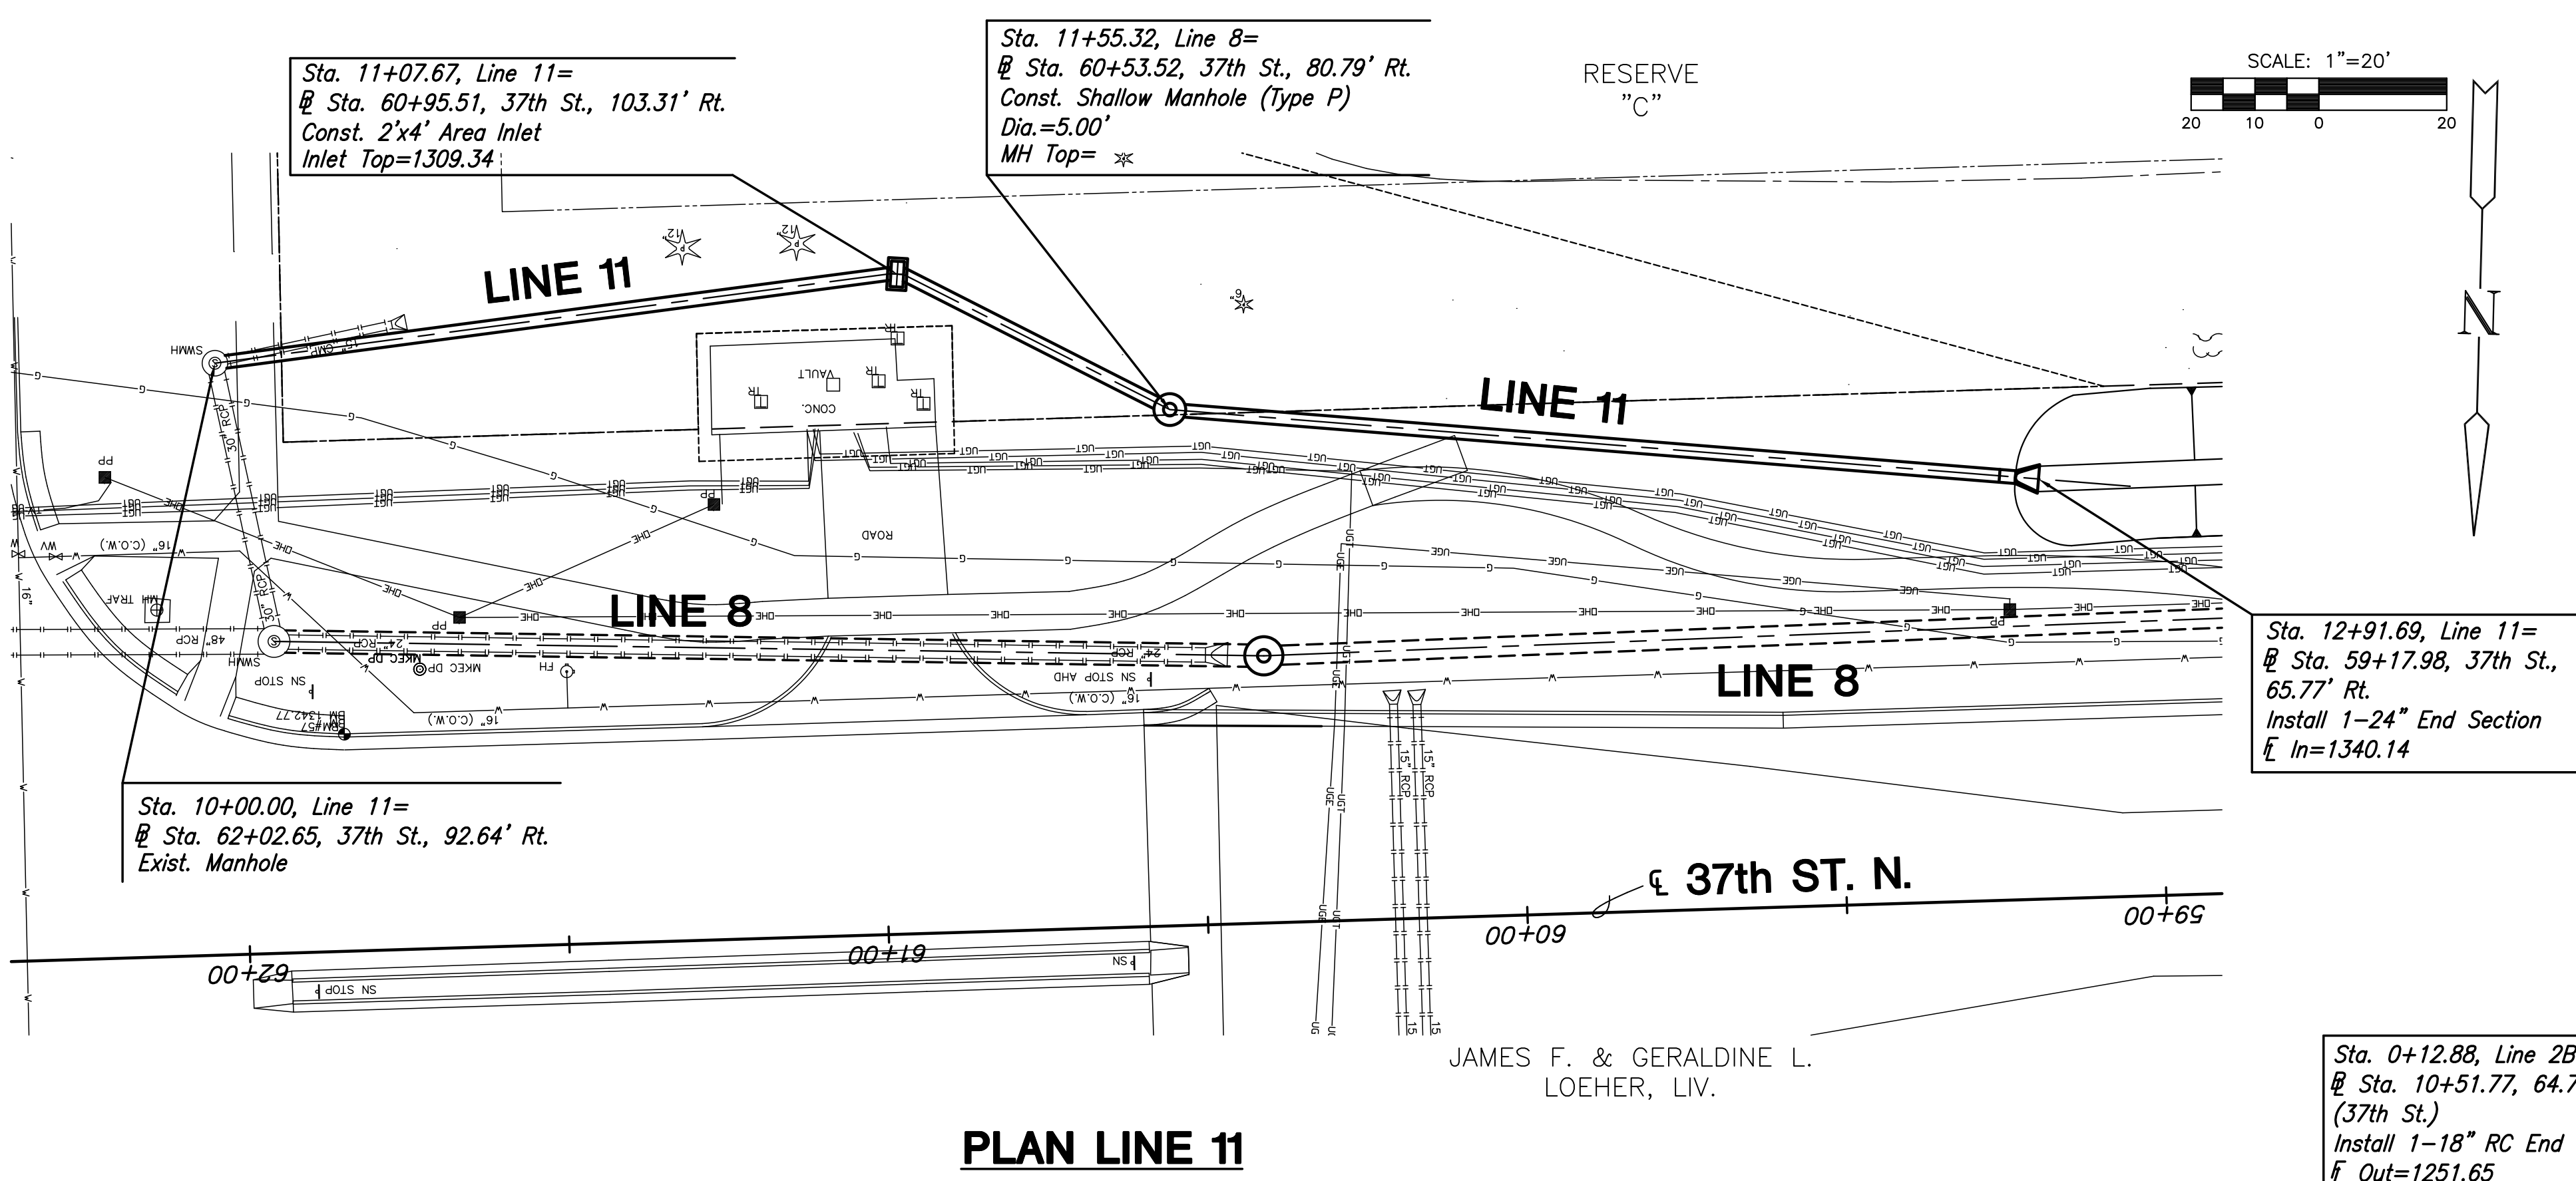

**PLAN LINE 11**

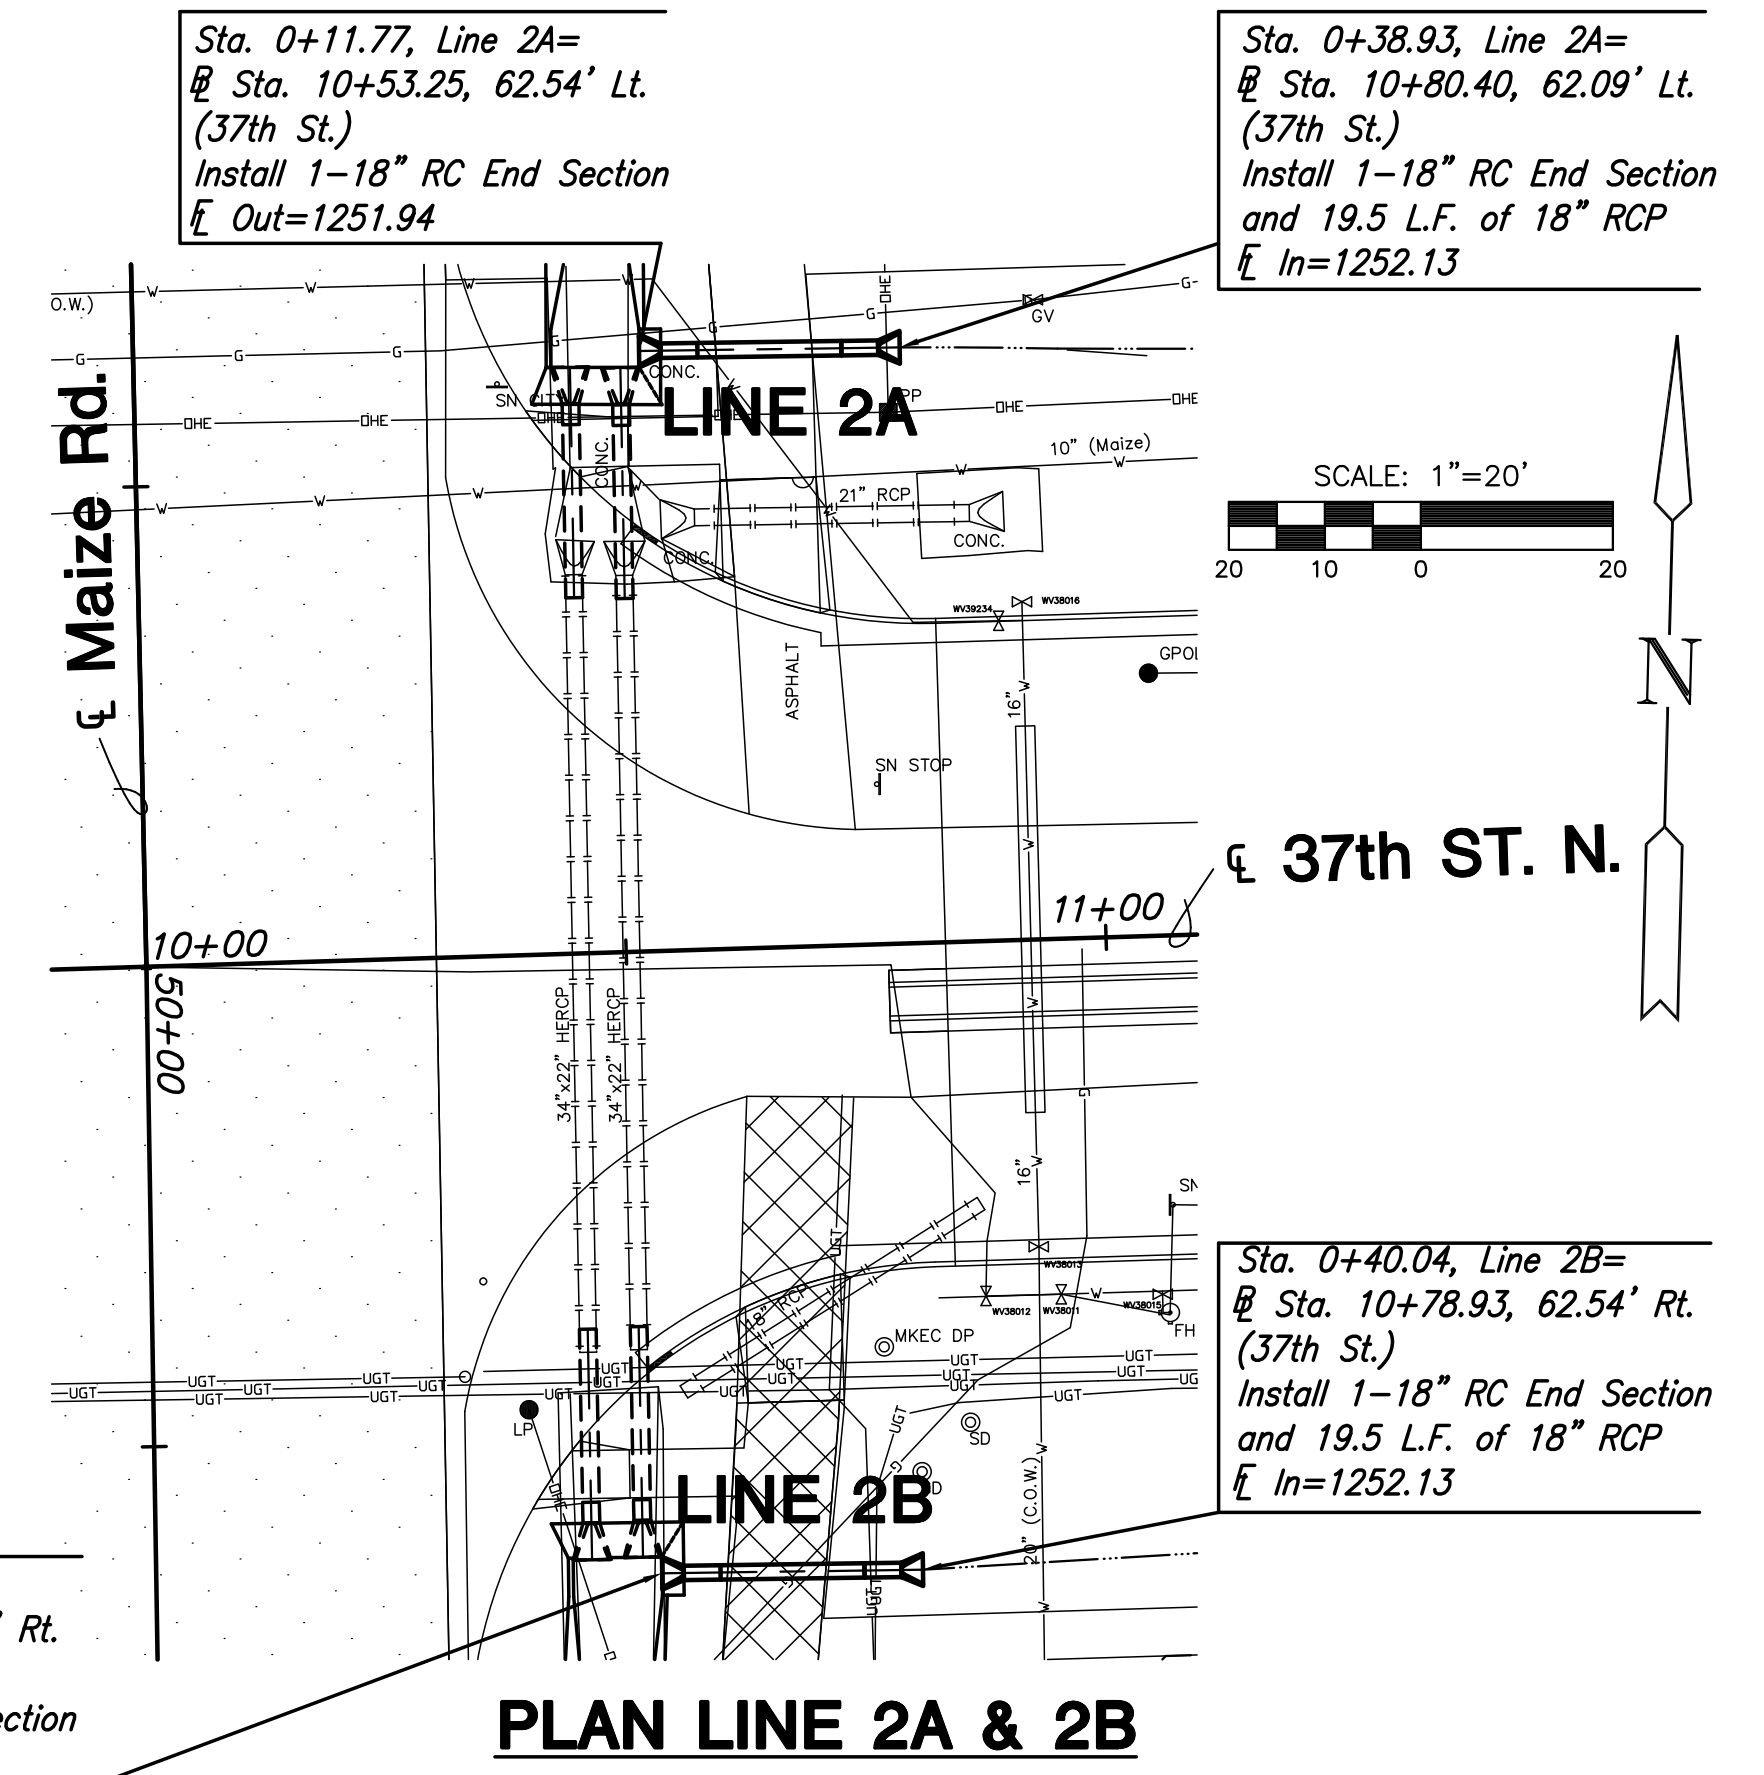

**PLAN LINE 2A & 2B**

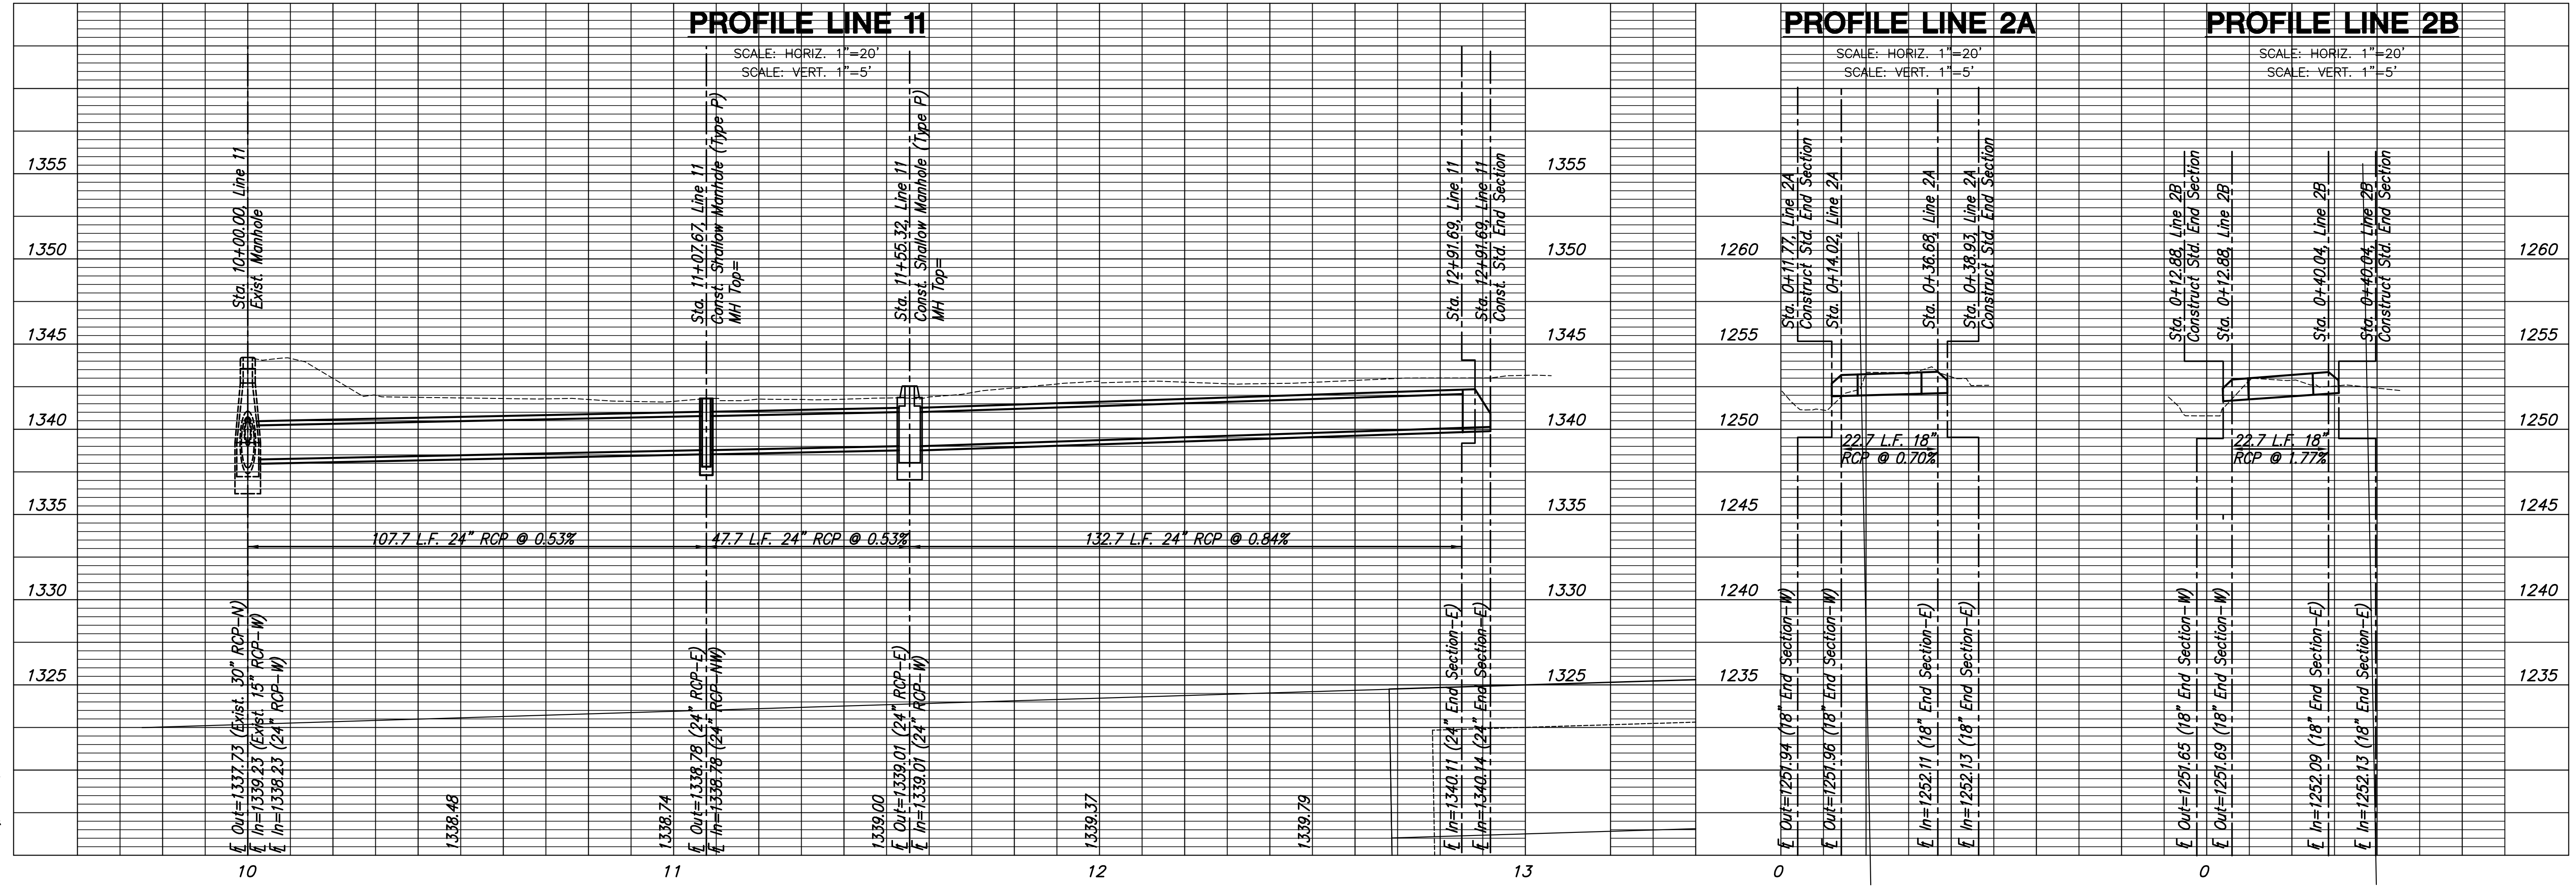

PLotted: Tuesday, March 24, 2009 @ 11:24AM

J:\Civil\08137.DWG\SW\08137-D12