


**37TH STREET IMPROVEMENTS
FROM
MAIZE ROAD TO TYLER ROAD**

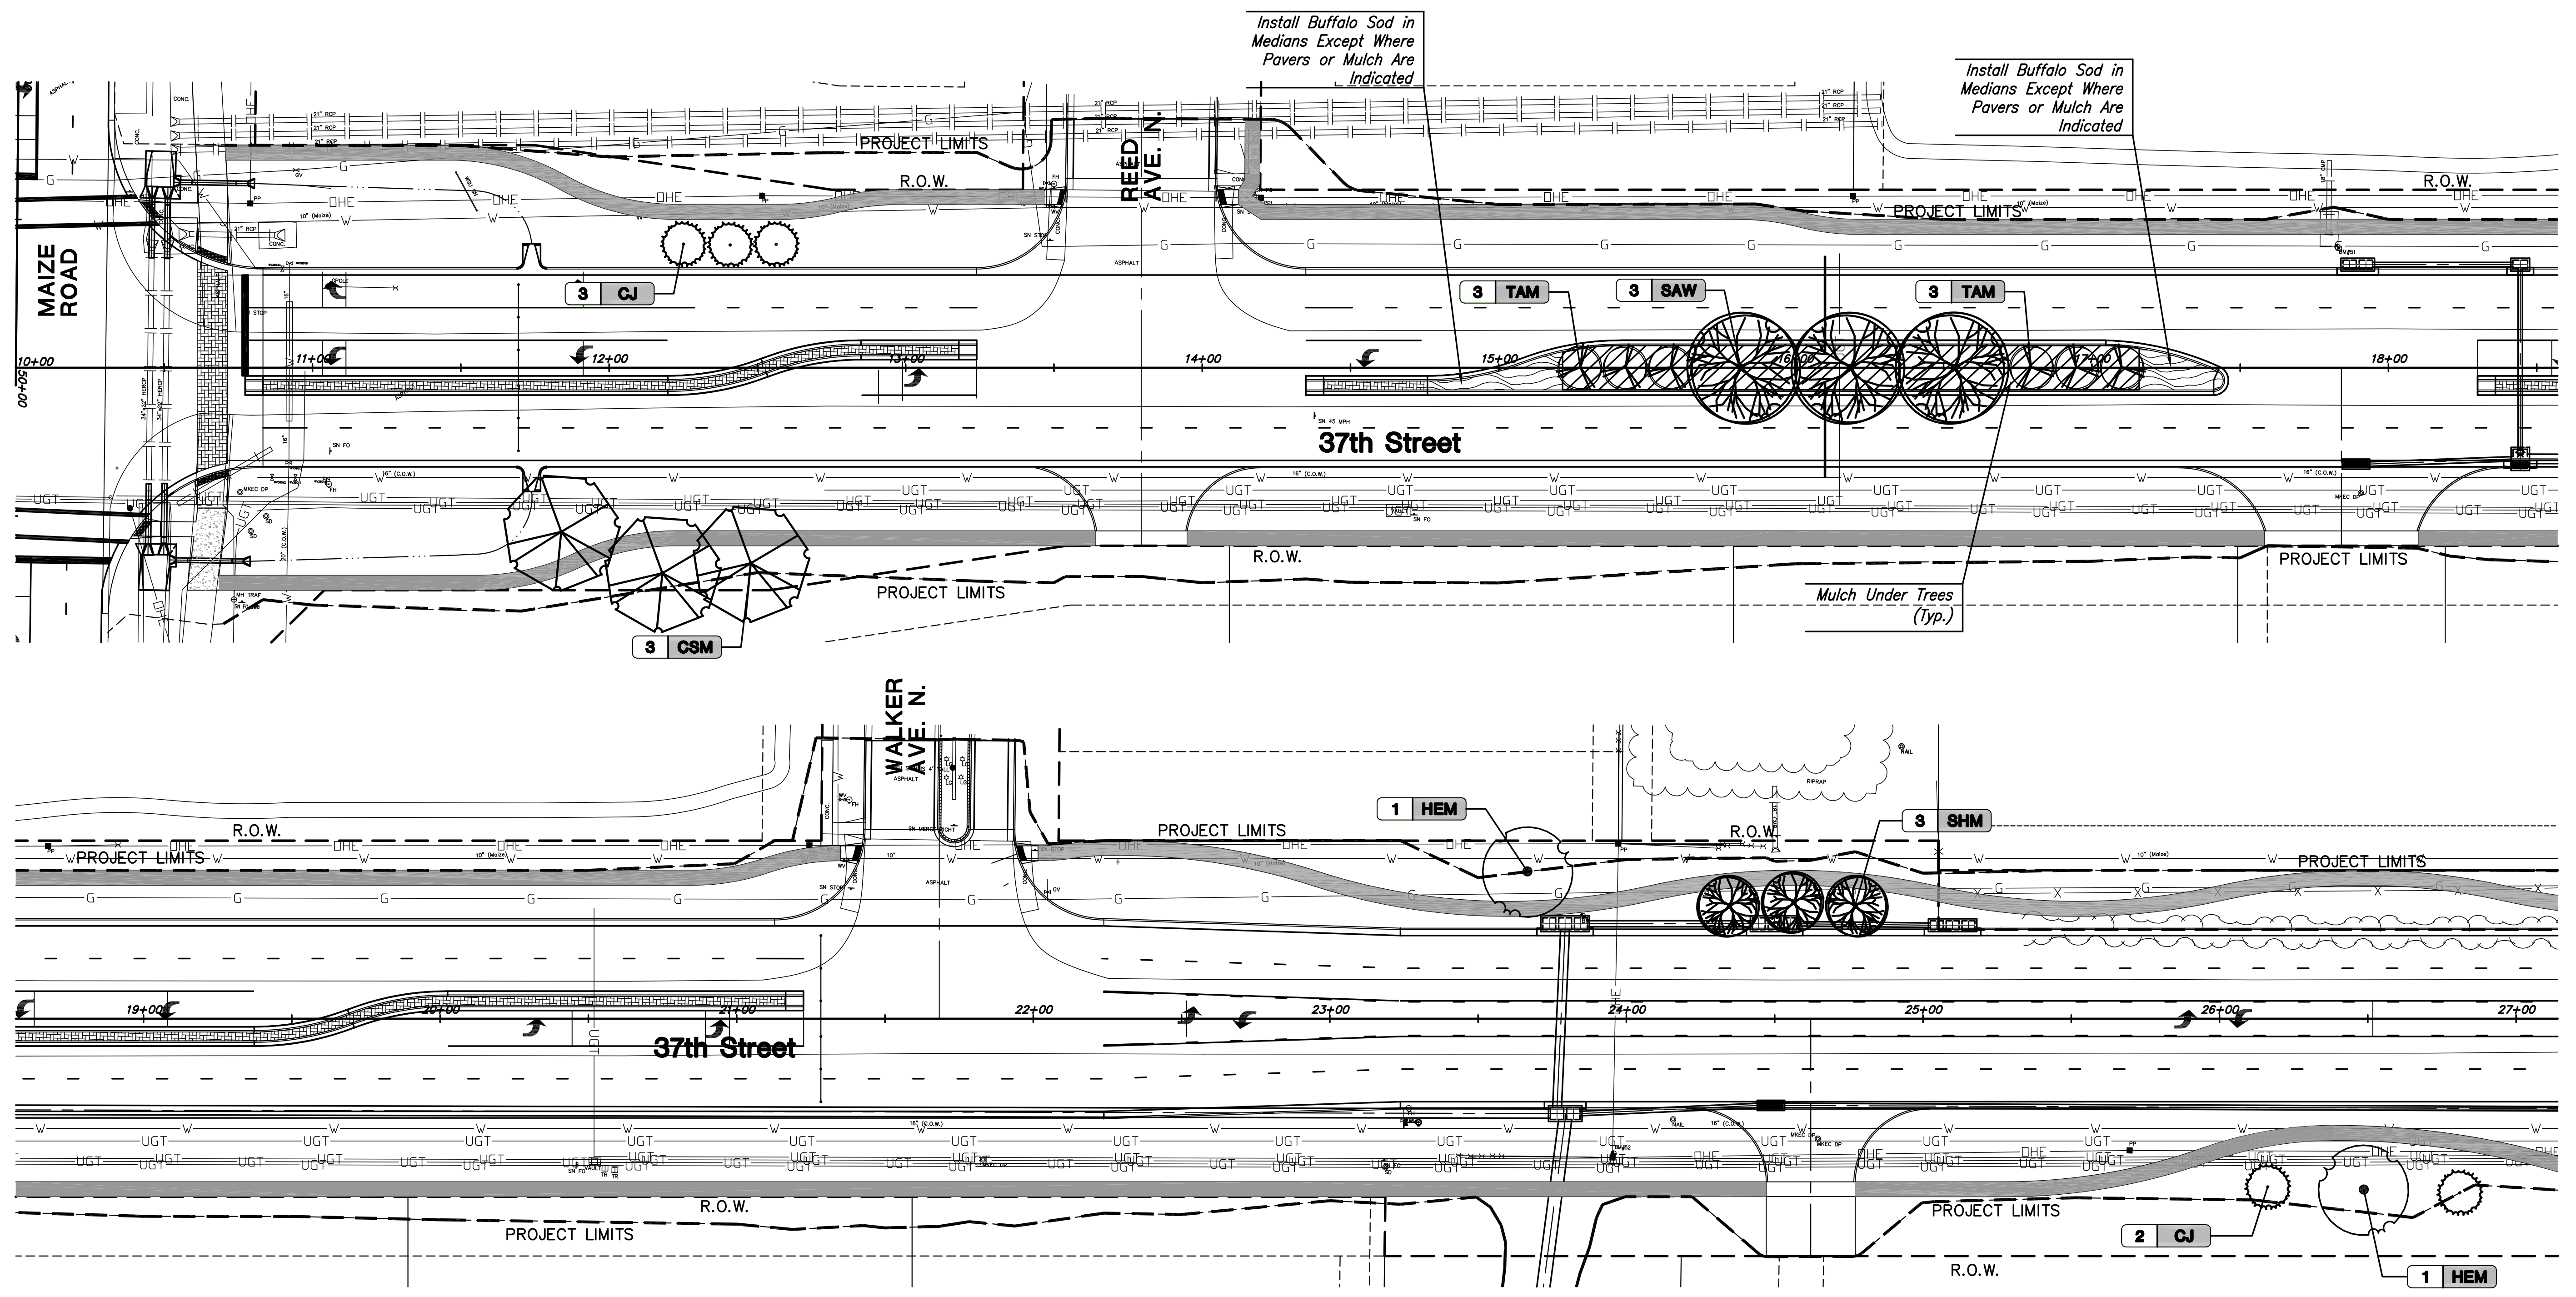

**ROADSIDE
IMPROVEMENT
PLAN**
SHEET TITLE
472-84693
PROJECT NUMBER

DESIGN BY
DRAWN BY
CHECKED BY

ISSUED
April 10, 2009
REVISED

SHEET NO.
76 of 133

KEY	QTY	COMMON NAME	BOTANICAL NAME	SIZE & METHOD OF HANDLING	REMARKS
DECIDUOUS SHADE TREES					
C&M	3	CADDO SUGAR MAPLE	ACER SACCHARUM 'CADDO'	2" CAL. / B#B	MIN. BRANCHING HEIGHT STARTING @ 4'
HEM	2	HEDGE MAPLE	ACER CAMPESTRE	2" CAL. / B#B	MIN. BRANCHING HEIGHT STARTING @ 4'
SAW	3	SAWTOOTH OAK	QUERCUS ACTUISSIMA	2" CAL. / B#B	MIN. BRANCHING HEIGHT STARTING @ 4'
SHM-1	3	SHANTUNG MAPLE	ACER TRUNCATUM	2" CAL. / B#B	MIN. BRANCHING HEIGHT STARTING @ 4'
TAM	6	TATARIAN MAPLE	ACER TATARIAN 'SUMMER SPLENDOR'	1-1/2" CAL./B#B	MIN. BRANCHING HEIGHT STARTING @ 4'
EVERGREEN TREES					
CJ	5	'CANAERTI' JUNIPER	JUNIPERUS VIRGINIANA 'CANAERTI'	5'-6' HT.	

FOR INFORMATION ONLY:
-SOD, 'LEGACY' BUFFALO, BUCHLOE DACTYLOIDES 'LEGACY'
-MULCH (MEDIAN ONLY), 322 S.Y.

- LEGEND**
- W — WATER LINE
 - UGT — TELEPHONE LINE
 - OHE — OVERHEAD ELECTRIC
 - EXISTING TREE
 - BUFFALO SOD
 - BRICK PAVERS
 - MULCH
 - 5' SIDEWALK
 - FESCUE SOD

