


**37TH STREET IMPROVEMENTS
FROM
MAIZE ROAD TO TYLER ROAD**

**ROADSIDE
IMPROVEMENT
PLAN**
SHEET TITLE
472-84693
PROJECT NUMBER

DESIGN BY
DRAWN BY
CHECKED BY

ISSUED
April 10, 2009
REVISED

SHEET NO.
77 of 133

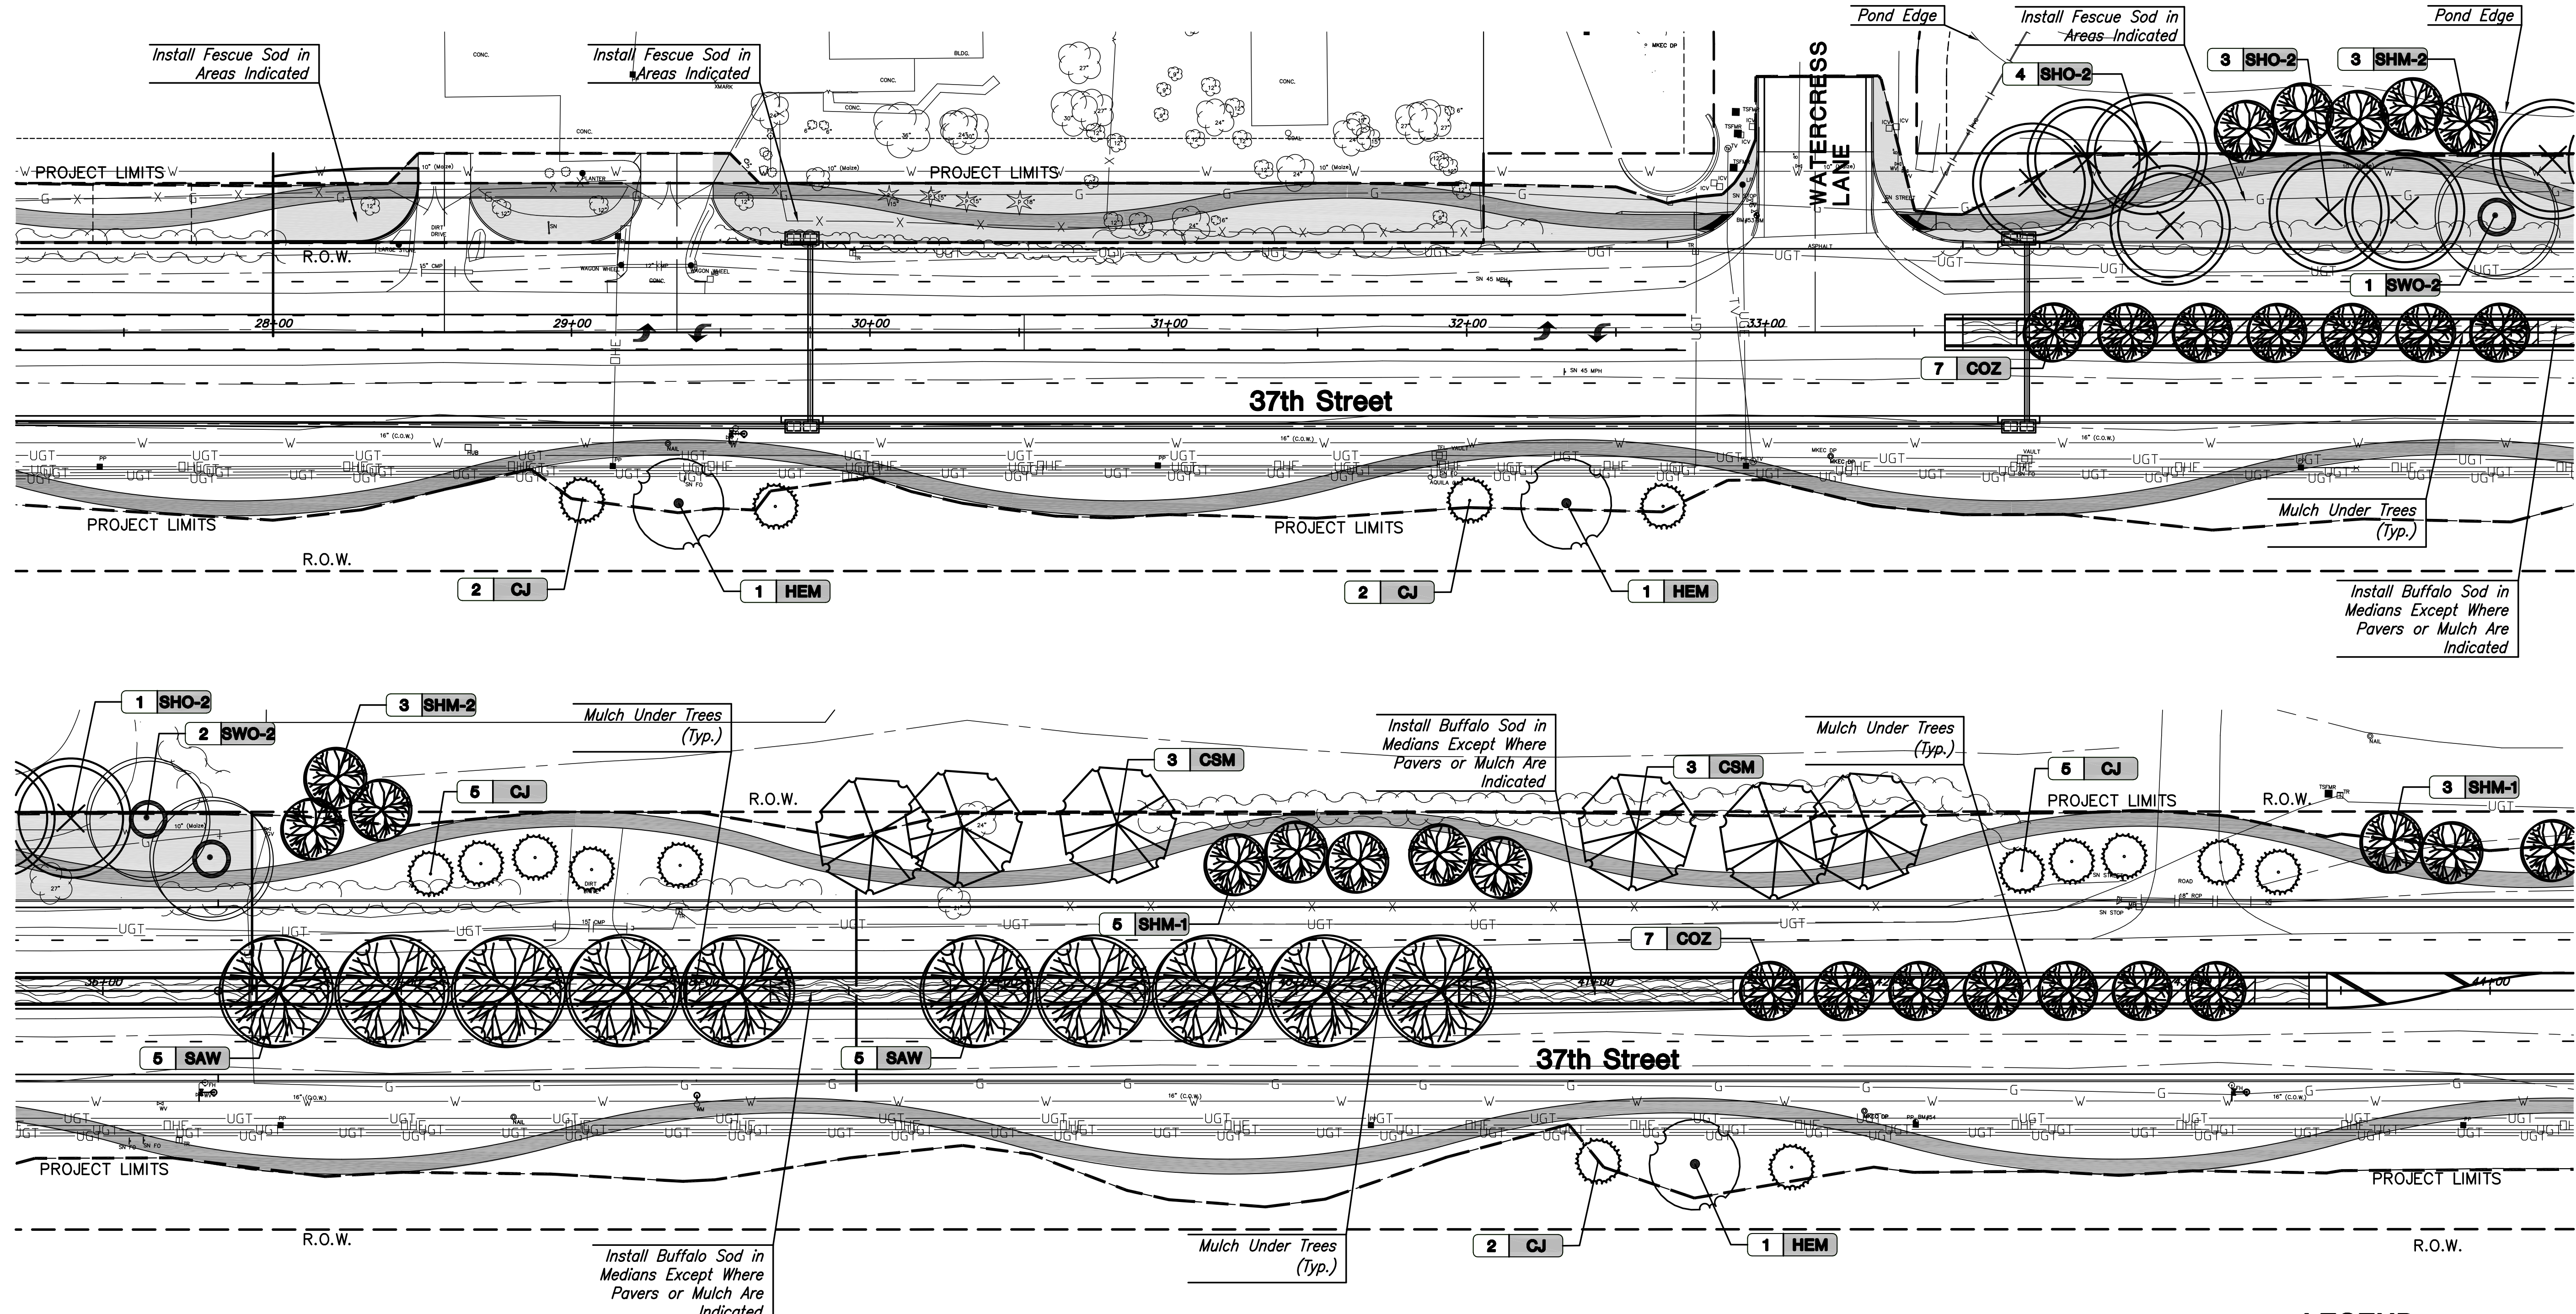

KEY	QTY	COMMON NAME	BOTANICAL NAME	SIZE & METHOD OF HANDLING	REMARKS
DECIDUOUS SHADE TREES					
COZ	14	COLUMNAR ZELKOVA	ZELKOVA SERRATA 'MUSASHINO'	2" CAL. / B#B	MIN. BRANCHING HEIGHT STARTING @ 4'
CSM	6	CADDO SUGAR MAPLE	ACER SACCHARUM 'CADDO'	2" CAL. / B#B	MIN. BRANCHING HEIGHT STARTING @ 4'
HEM	3	HEDGE MAPLE	ACER CAMPESTRE	2" CAL. / B#B	MIN. BRANCHING HEIGHT STARTING @ 4'
SAW	10	SAWTOOTH OAK	QUERCUS ACTUOISSIMA	2" CAL. / B#B	MIN. BRANCHING HEIGHT STARTING @ 4'
SHM-1	8	SHANTUNG MAPLE	ACER TRUNCATUM	1-1/2" CAL. / B#B	MIN. BRANCHING HEIGHT STARTING @ 4'
SHM-2	8	SHANTUNG MAPLE	ACER TRUNCATUM	3" CAL. / B#B	MIN. BRANCHING HEIGHT STARTING @ 4'
SHO-2	8	SHUMARD OAK	QUERCUS SHUMARDII	3.5-4" CAL. / B#B	MIN. BRANCHING HEIGHT STARTING @ 4'
SWO-2	3	SWAMP WHITE OAK	QUERCUS BICOLOR	3.5-4" CAL. / B#B	MIN. BRANCHING HEIGHT STARTING @ 4'
EVERGREEN TREES					
CJ	16	'CANAERTI' JUNIPER	JUNIPERUS VIRGINIANA 'CANAERTI'	5'-6' HT.	

FOR INFORMATION ONLY:
-SOD, 'LEGACY' BUFFALO, BUCHLOE DACTYLOIDES 'LEGACY'
-MULCH (MEDIAN ONLY), 660 S.Y.

LEGEND

- W — WATER LINE
- UGT — TELEPHONE LINE
- OHE — OVERHEAD ELECTRIC
- ⊗ EXISTING TREE
- ▨ BUFFALO SOD
- ▧ BRICK PAVERS
- ▩ MULCH
- 5' SIDEWALK
- ▨ FESCUE SOD

