



**37TH STREET IMPROVEMENTS
FROM
MAIZE ROAD TO TYLER ROAD**

**PAVEMENT
MARKING AND
SIGNING PLAN**
SHEET TITLE
472-84693
PROJECT NUMBER


DESIGN BY
DRAWN BY
CHECKED BY

ISSUED
March 24, 2009
REVISED

SHEET NO.
85 of 133

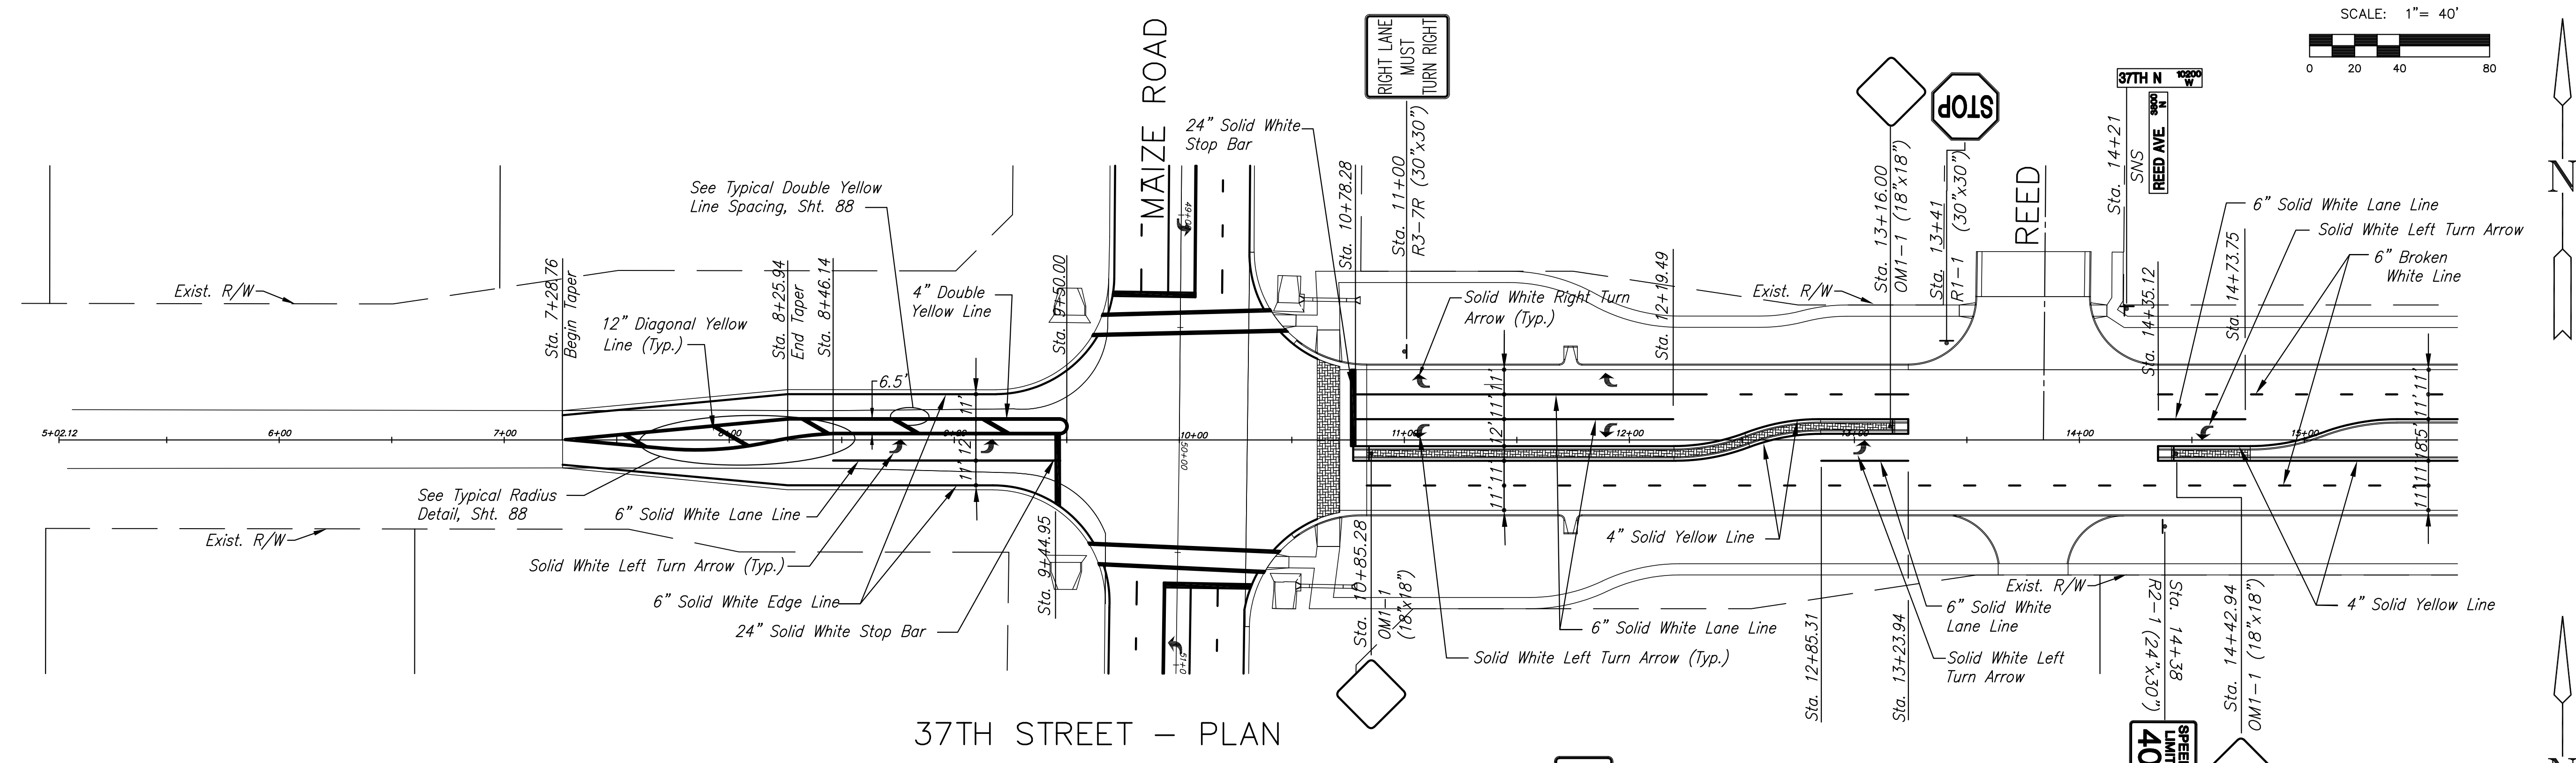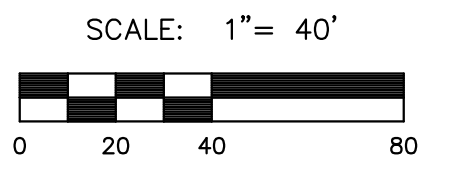

37TH STREET - PLAN

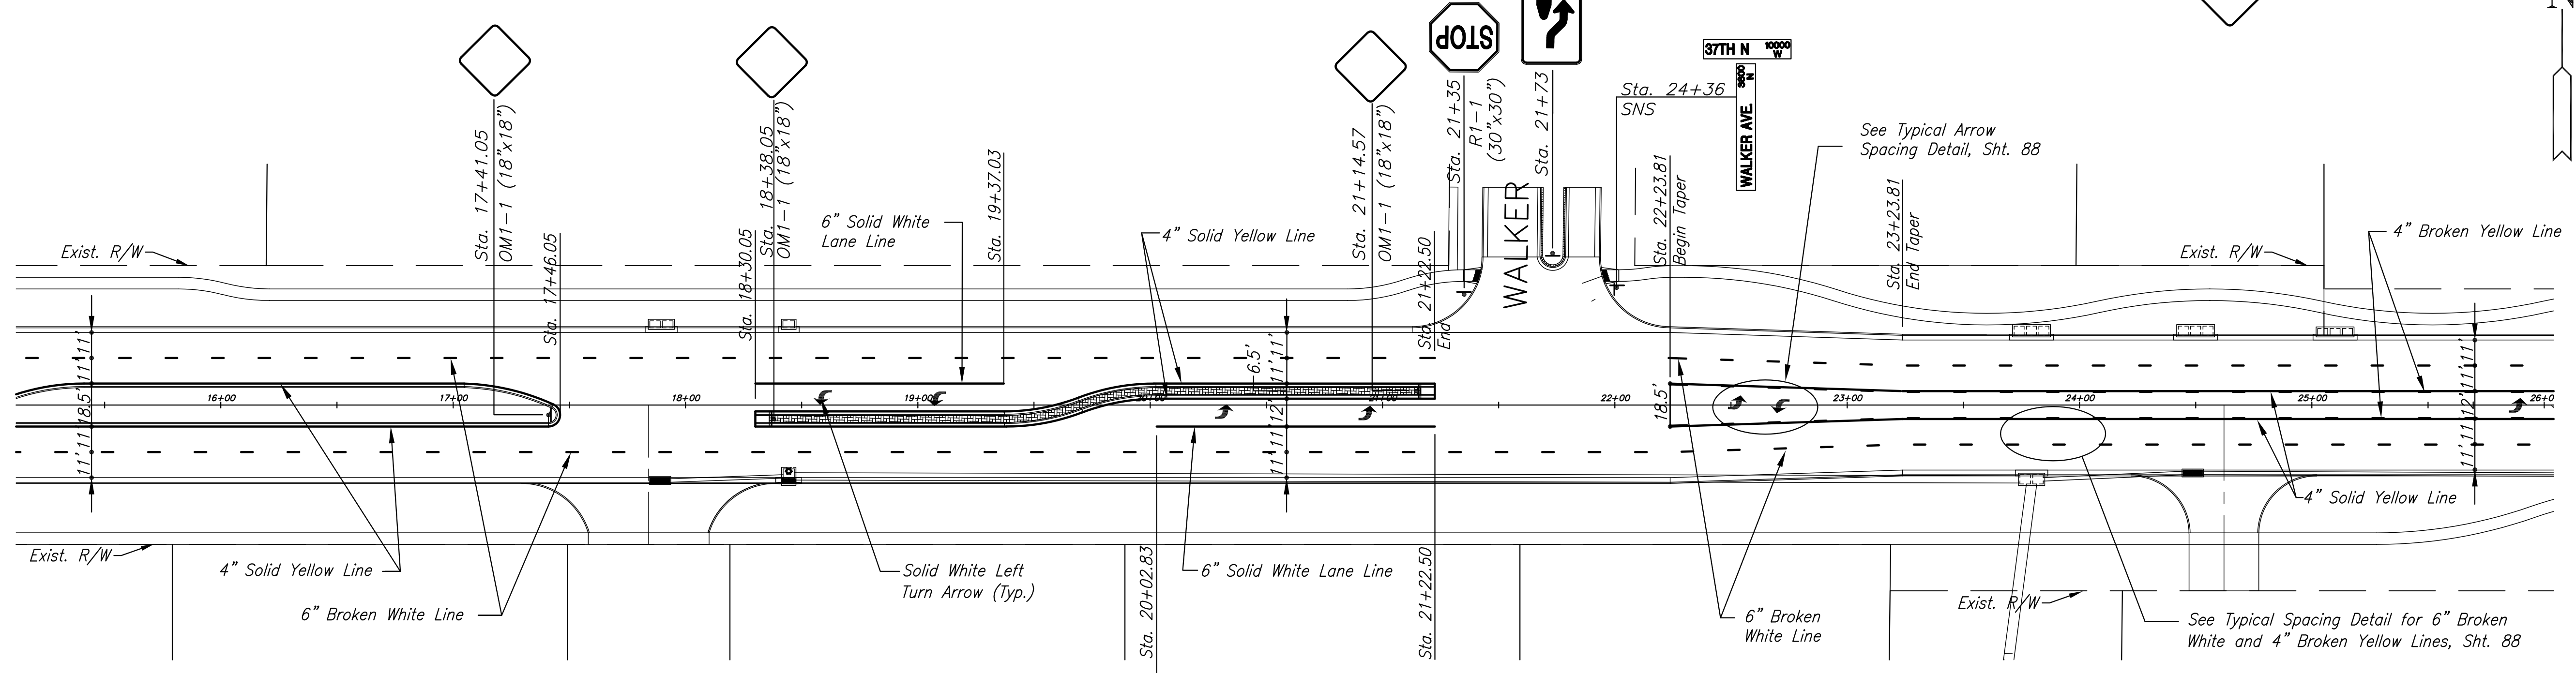

37TH STREET - PLAN

SIGNING LEGEND

- Sign not in project
- Remove and deliver to City of Wichita
- Remove and deliver to City of Maize
- ▽ Remove and deliver to Maize School District

NOTE: Existing Pavement Marking removed for temporary traffic control purposes shall be Replaced, in-kind on 37th Street, Maize Road and Tyler Road. Quantities for this are reflected in the Summary of Quantities.

All other existing signs not noted are to be removed and delivered to the City of Wichita.