


**37TH STREET IMPROVEMENTS
FROM
MAIZE ROAD TO TYLER ROAD**

**PAVEMENT
MARKING AND
SIGNING PLAN #2**
SHEET TITLE
472-84693
PROJECT NUMBER


DESIGN BY _____
DRAWN BY _____
CHECKED BY _____

ISSUED
March 24, 2009
REVISED

SHEET NO.
86 of 133

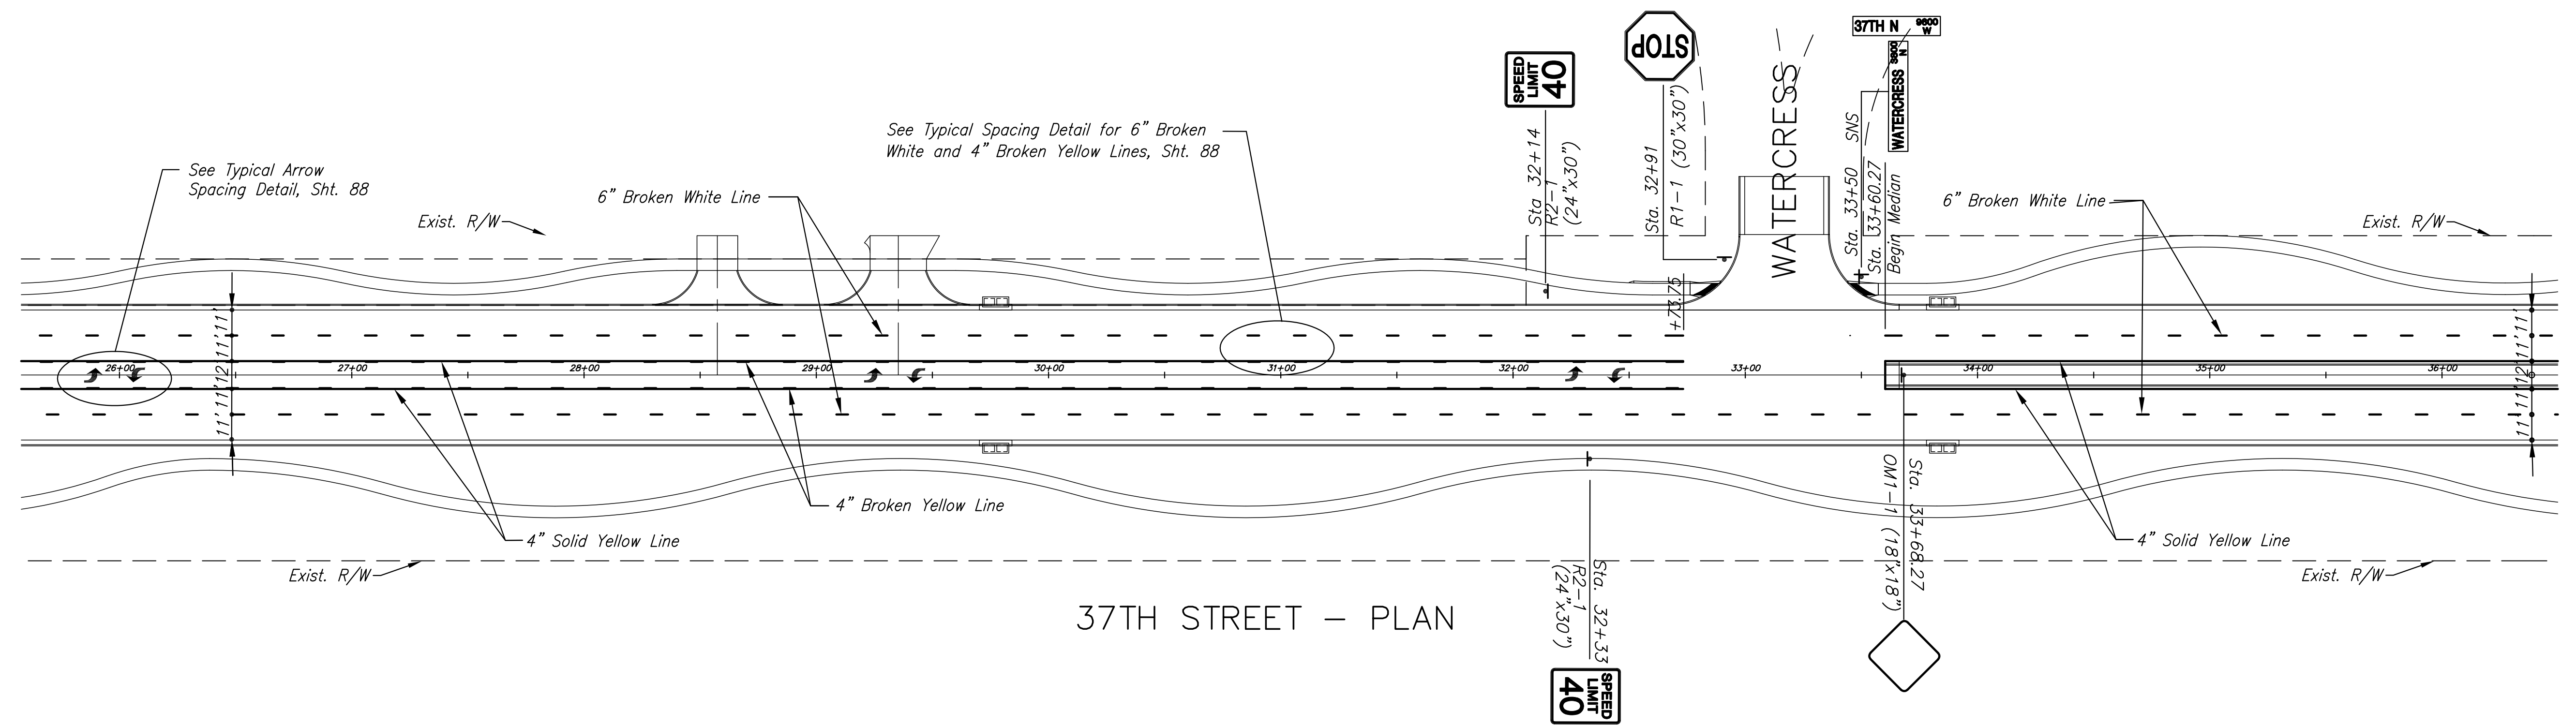

37TH STREET - PLAN

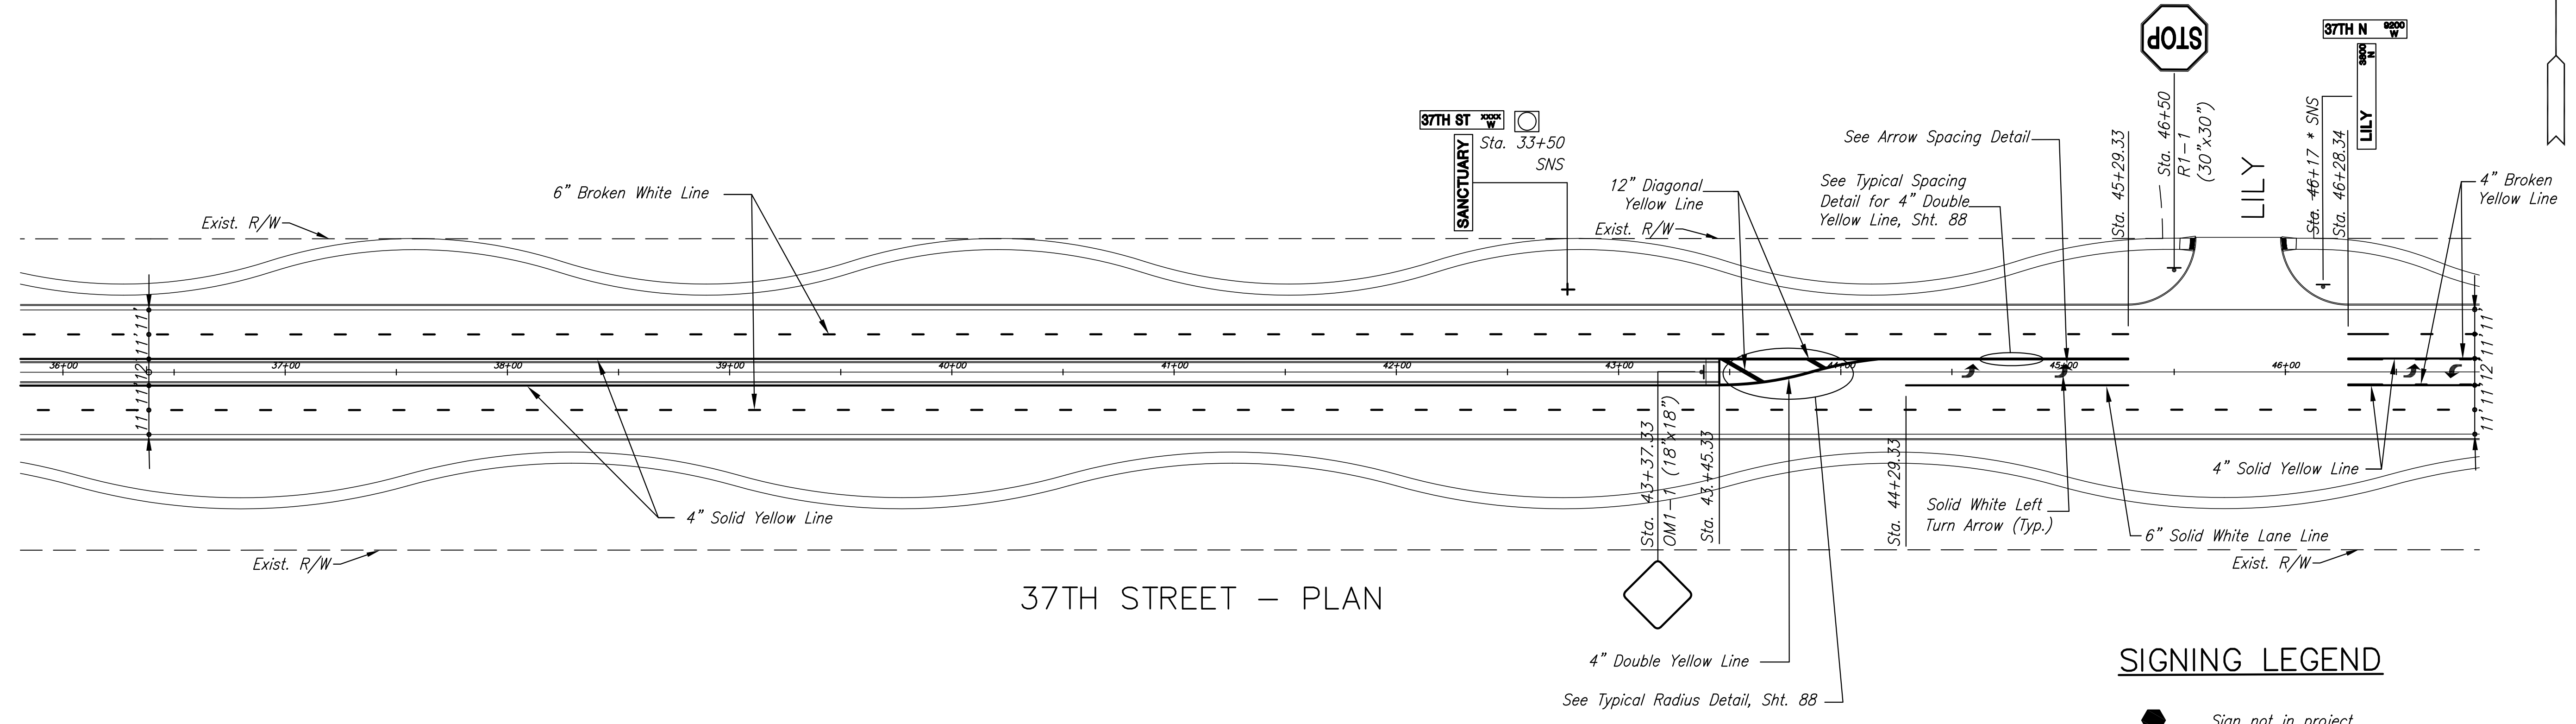

37TH STREET - PLAN

SIGNING LEGEND

- Sign not in project
- Remove and deliver to City of Wichita
- Remove and deliver to City of Maize
- ▽ Remove and deliver to Maize School District

All other existing signs not noted are to be removed and delivered to the City of Wichita.

NOTE:
Existing Pavement Marking removed for temporary traffic control purposes shall be Replaced, in-kind on 37th Street, Maize Road and Tyler Road. Quantities for this are reflected in the Summary of Quantities.

* Sign shall be installed as part of construction of Lily approach prior to opening up for use.

PLOTTED: Tuesday, March 24, 2009 @ 01:28PM

J:\Civil\08137\DWG\MARKING & SIGNING\08137marking2