


Sta. 35+88.00 & Sta. 36+89.00
Install Expansion Joint

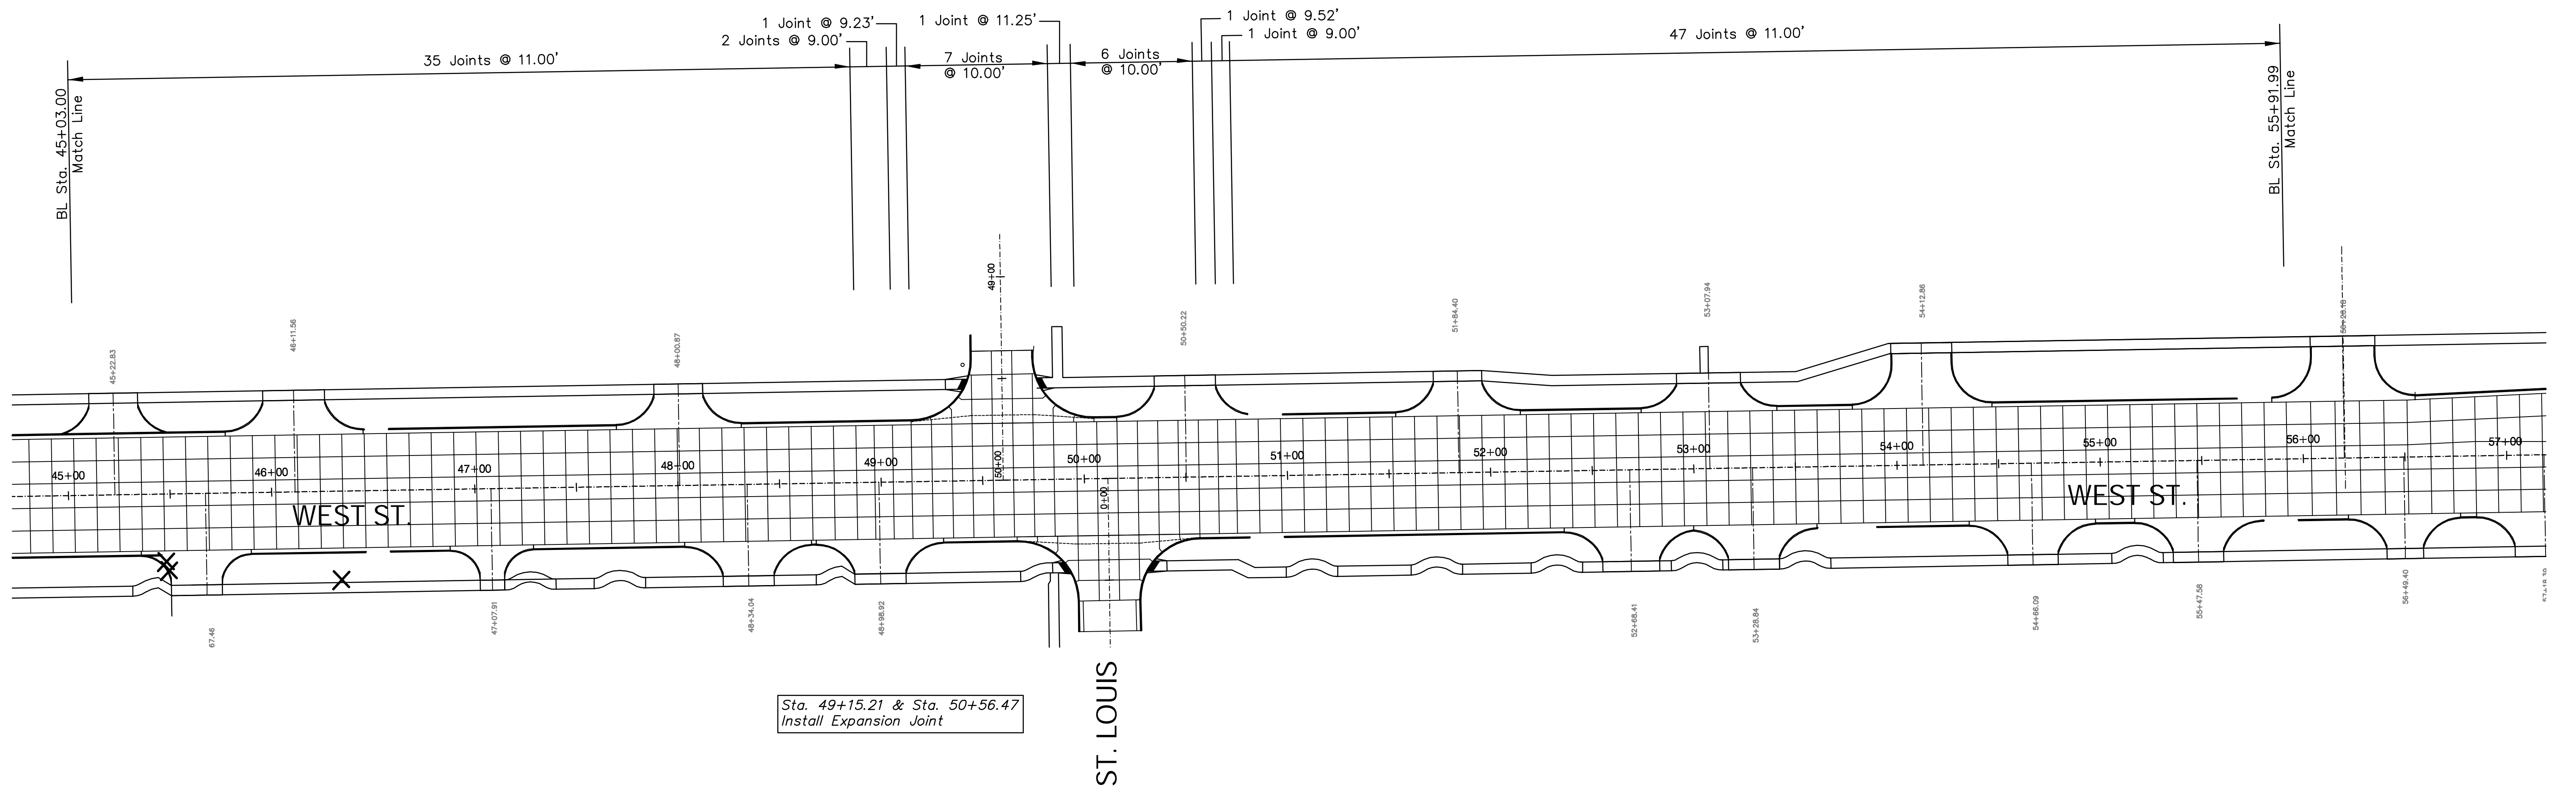

Sta. 49+15.21 & Sta. 50+56.47
Install Expansion Joint