
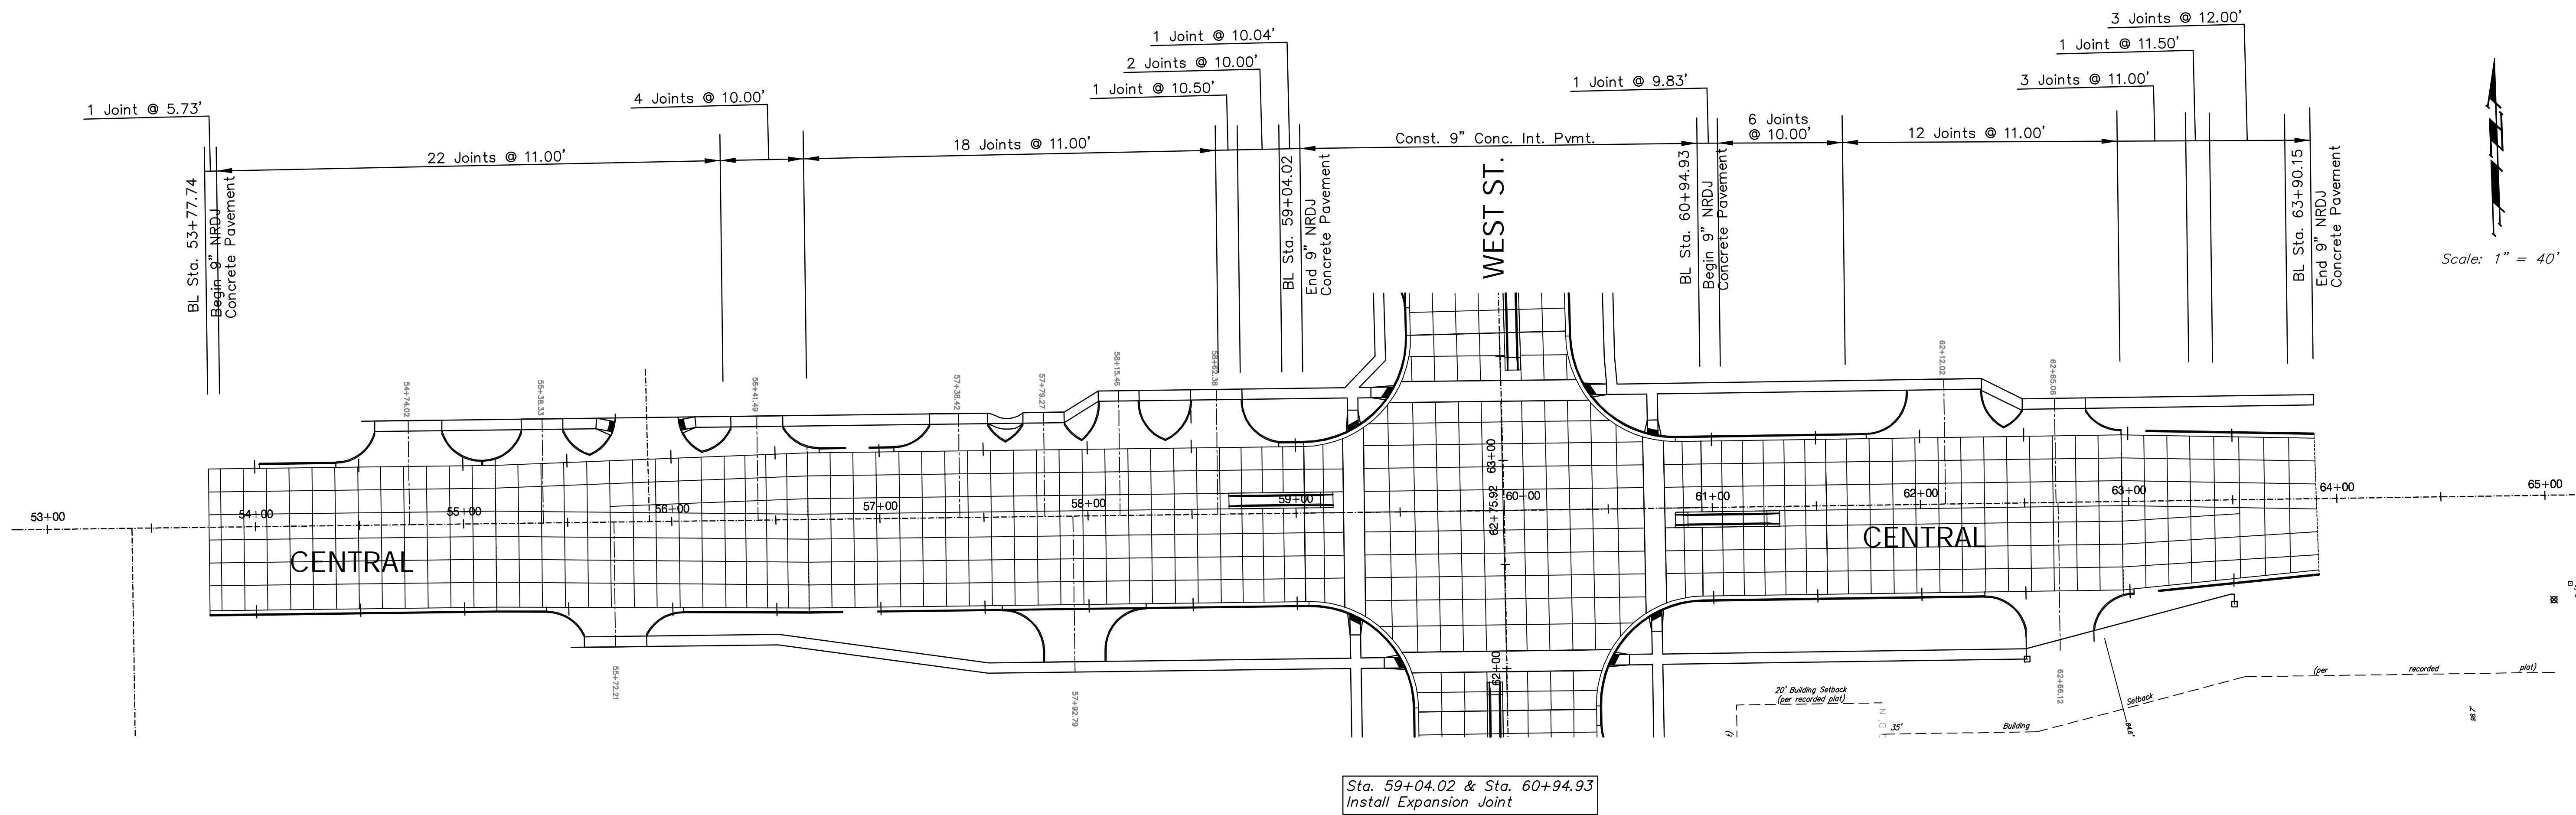


Sta. 61+79.73 & Sta. 63+61.30
Install Expansion Joint

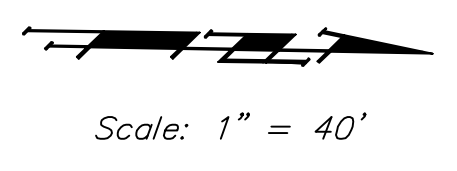

Sta. 59+04.02 & Sta. 60+94.93
Install Expansion Joint

Drawing File: E:\Eng\West Street Paving New\Land\dwg\Bass		CAPITAL IMPROVEMENT PROJECT		November 2008	
Design: AZIERE	Project No. 04.04.E859	WEST STREET PAVING		SHEET 36	
Drawn: AZIERE/JEB		CONCRETE JOINT PLAN		OF 131	
Approved:		PAVEMENT, STORM WATER SEWER, TRAFFIC CONTROL IMPROVEMENTS		Baughman Baughman Company, P.A. 315 Ellis St. Wichita, KS 67211 P 316-262-7271 F 316-262-0149 ENGINEERING SURVEYING PLANNING LANDSCAPE ARCHITECTURE	
Scale: 1:40					