

Sta 7+00.00 LINE 2 = Sta 36+92.30, 35.01' Rt BL A Match Line


Remove Exstg Manhole. Abandon Exstg SWS Pipe N & S in Place & Plug

CAUTION!
OH ELEC
WSL
GSL
Crosses

CAUTION!
OH ELEC
WSL
GSL
Crosses

CAUTION!
OH ELEC
UG AT&T FO
Crosses

NOTE: Contractor to use caution during excavation on this Project. Multiple Underground Utilities parallel and cross New Construction. Underground Utilities are shown located according to the best information available at the time of drawing. Contractor to FIELD VERIFY exact locations and depths PRIOR TO Construction on this Project.

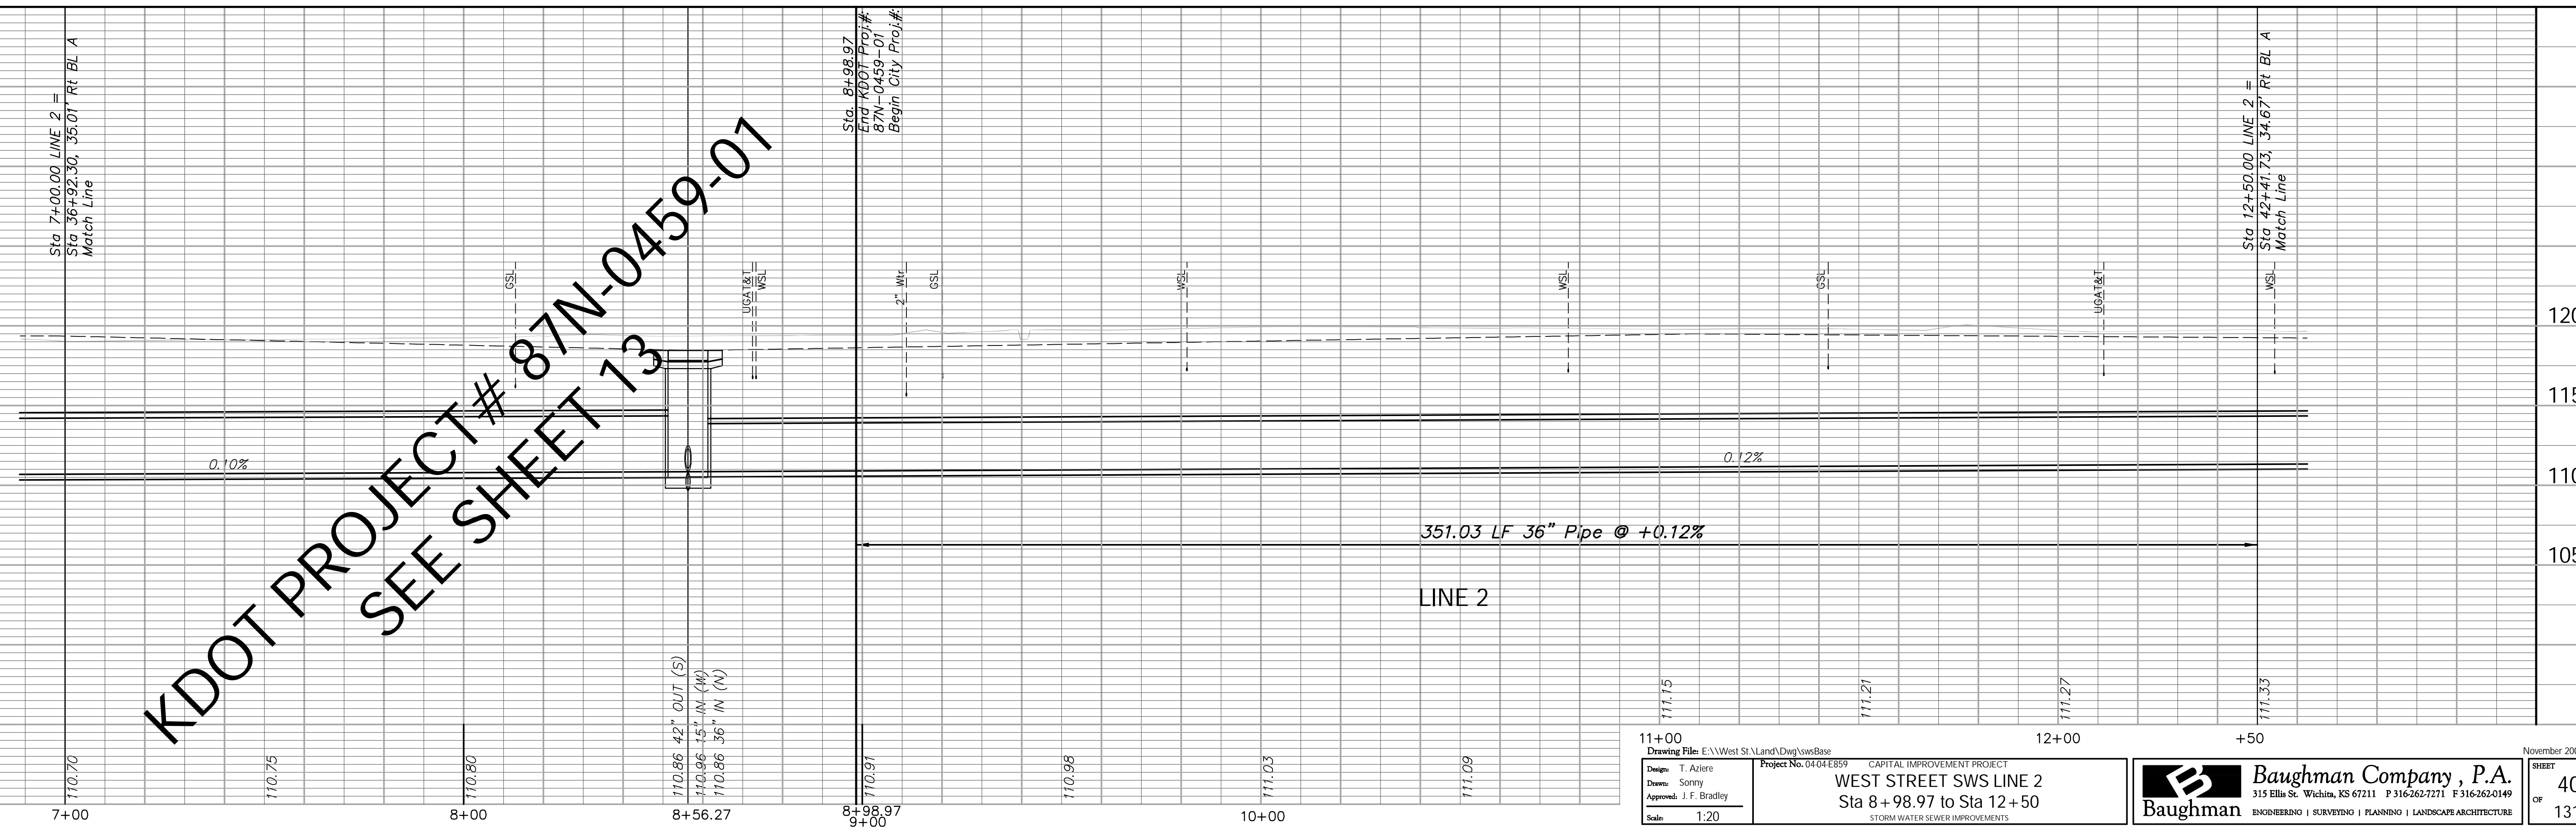

KDOT PROJECT # 87N-0459-01
SEE SHEET 13