
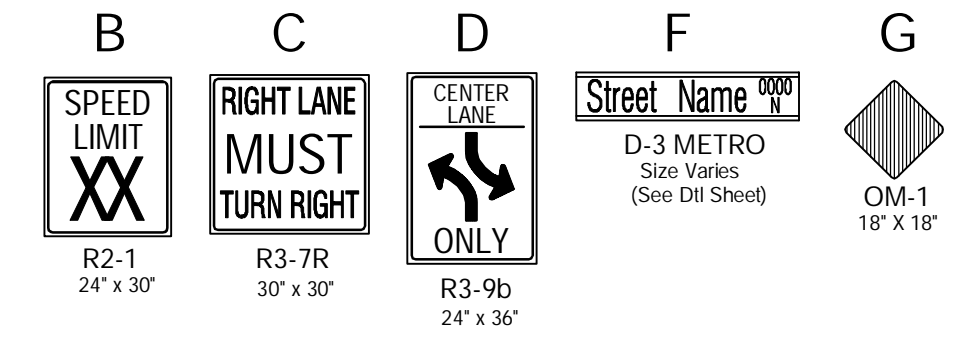
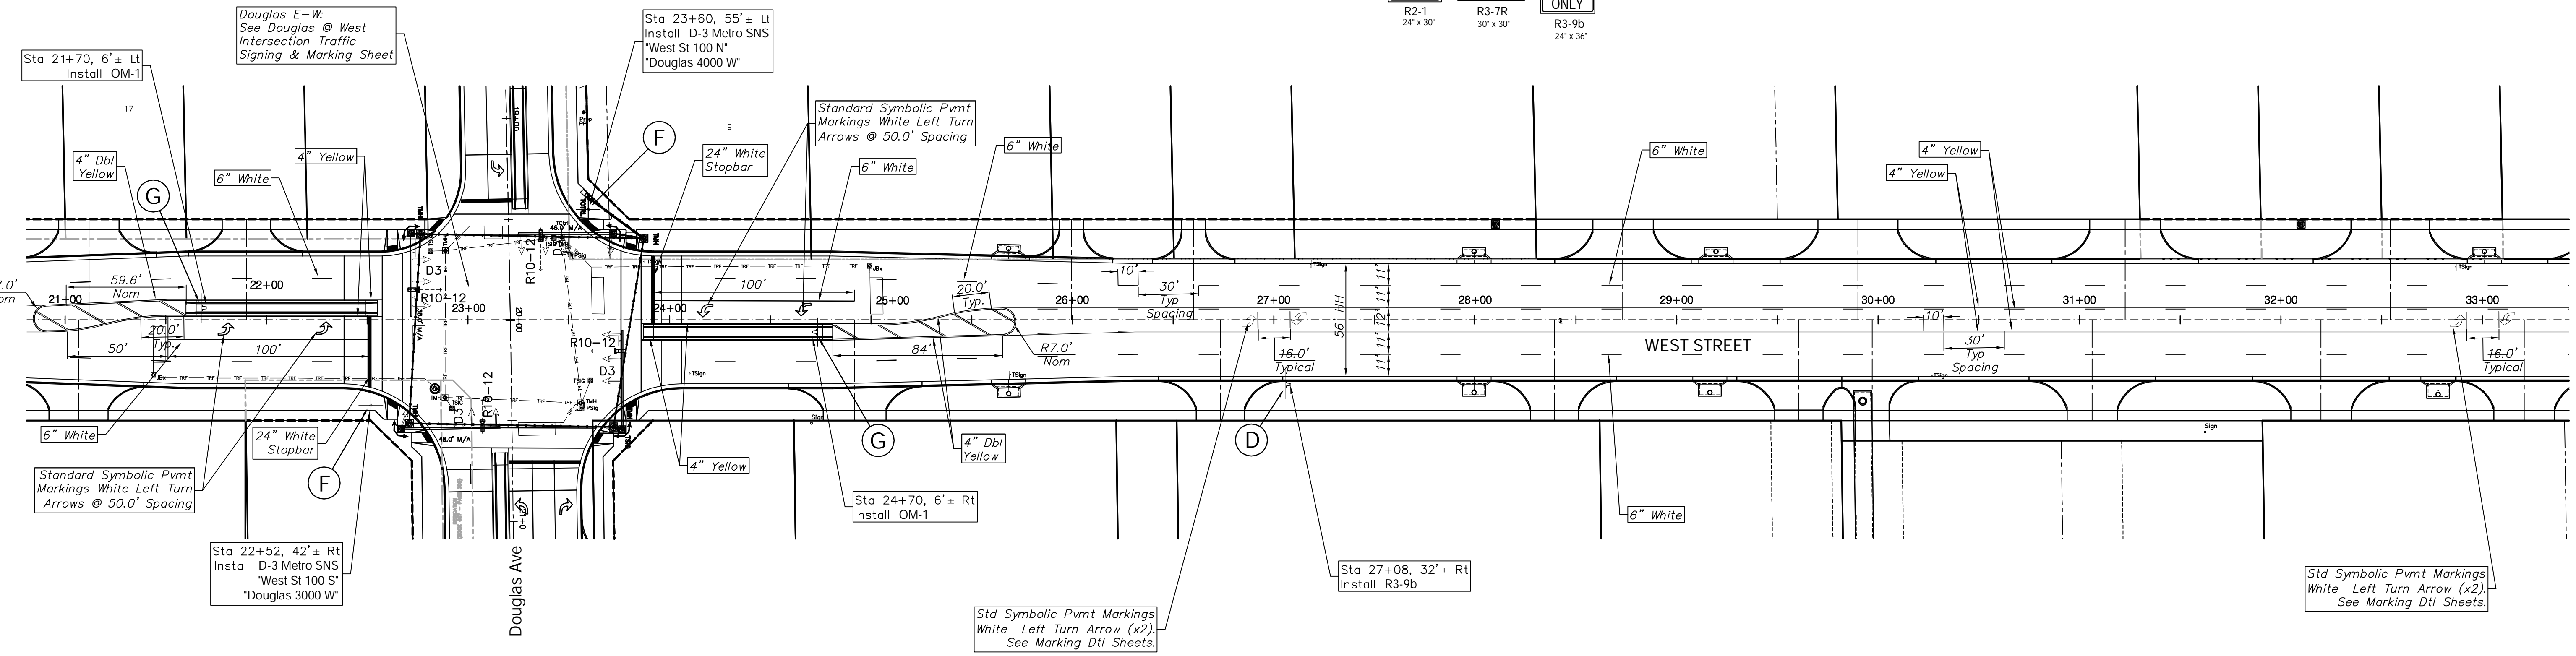
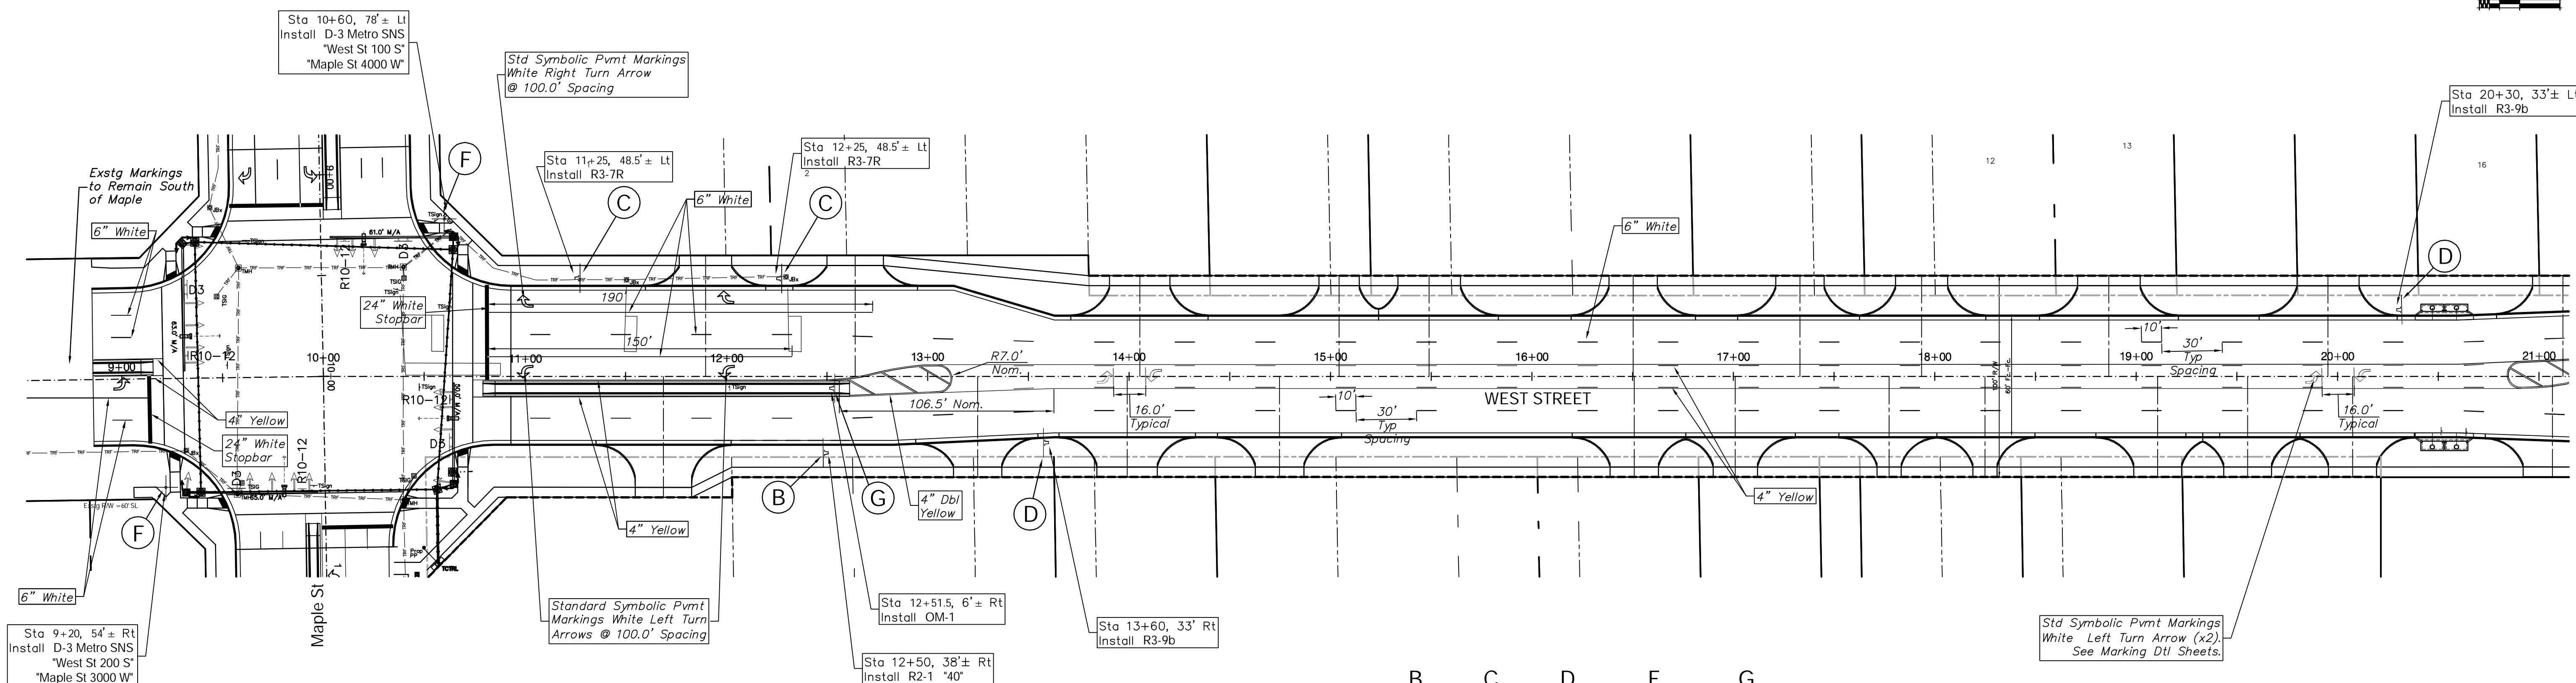


SCALE:
1" = 40'

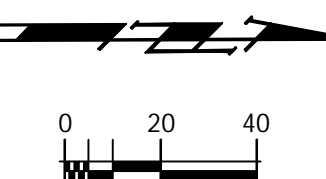

Drawing File: E:\West St Land\DrawTrafficBase

Design: T. Azlere
Drawn: Sonny
Approved: T. Azlere
Scale: 1:40

Project No. 04-04E859 CAPITAL IMPROVEMENT PROJECT
WEST STREET MARKING & SIGNING
Sta 8+50 to Sta 33+00
PAVEMENT, STORM WATER SEWER, TRAFFIC CONTROL IMPROVEMENTS

Baughman Company, P.A.
315 Ellis St. Wichita, KS 67211 P 316-262-7271 F 316-262-0149
ENGINEERING | SURVEYING | PLANNING | LANDSCAPE ARCHITECTURE

November 2008
SHEET
OF
61
131