
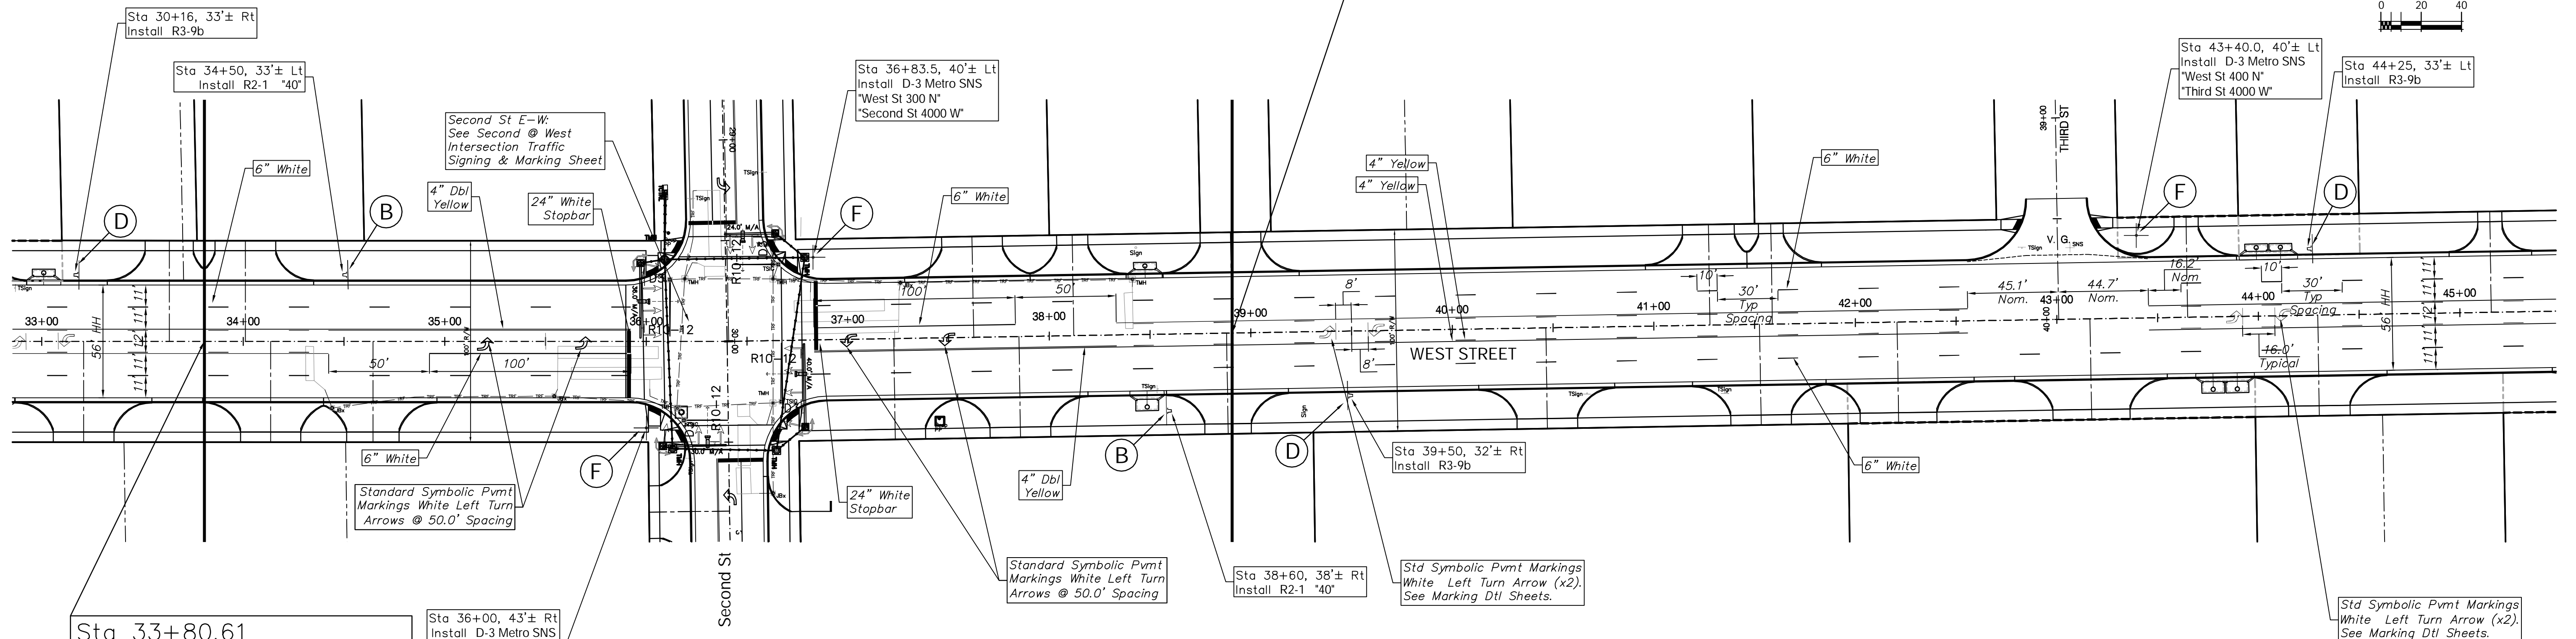


Sta 38+90.70
 KDOT Project Ends,
 See KDOT Project Number
 87N-0459-01, Page 8

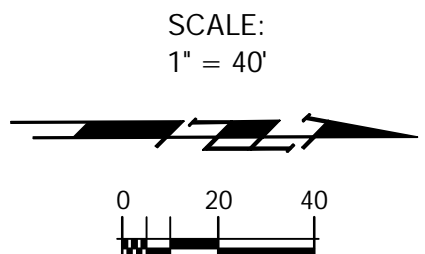

Sta 33+80.61
 KDOT Project Begins,
 See KDOT Project Number
 87N-0459-01, Page 8

Sta 36+00, 43'± Rt
 Install D-3 Metro SNS
 'West St 200 N'
 'Second St 3000 W'

Sta 49+42, 60'± Lt
 Install R1-1

Sta 49+90, 40'± Lt
 Install D-3 Metro SNS
 'West St 500 N'
 'St. Louis 4000 W'

Sta 55+00, 33'± Lt
 Install R3-9b

