

SCALE: 1" = 20'

USE CAUTION!
Proposed 12" WATER MAIN in this area.
FIELD VERIFY LOCATION and DEPTH BEFORE
INSTALLATION of New Traffic Signal Pole.

Sta 10+64.4, 62.9' Lt BL A
Install New Traffic Manhole.
See Traffic Dtl Shts.

Sta 10+64.4, 69.1' Lt BL A
Install New Traffic Signal Pole with
61.0' M/A, Ped Signal, Ped PButton
and Sign. See Traffic Dtl Shts.

Sta 10+64.0, 53.4' Rt BL A
Install New Traffic Signal Pole
w/ 50.0' M/A, Ped Signal,
Ped PButton and Sign. See
Traffic Dtl Shts.

Sta 10+56.5, 56.1' Rt BL A
Install New Traffic Manhole
See Traffic Dtl Shts.

USE EXTREME CAUTION!
Proposed Water, KGS, and Aquils Gas in this area.
FIELD VERIFY LOCATION and DEPTH
BEFORE INSTALLATION of New Traffic
Signal Pole.

Sta 10+93.8, 55.0' Lt BL B
Install New Conc Pad Mounted Traffic
Controller (Type 2070L).
See Traffic Dtl Shts.

Proposed Power Location
Install Meter Box and
Circuit Breaker

Sta 9+37.1, 67.6' Lt BL A
Install New Traffic Manhole.
See Traffic Dtl Shts.



Sta 9+31.0, 66.8' Lt BL A
Install New Traffic Signal Pole with
63.0' M/A, Ped Signal, Ped
PButton and Sign. See Traffic
Dtl Shts.

USE CAUTION!
UG Water, & Aquila Gas in this area.
FIELD VERIFY LOCATION and DEPTH
BEFORE INSTALLATION of New Traffic
Signal Poles and Manhole

Sta 9+38.5, 56.6' Rt BL A
Install New Traffic Manhole
See Traffic Dtl Shts.

USE CAUTION!
UG KGS Gas in this area.
FIELD VERIFY LOCATION and DEPTH
BEFORE INSTALLATION of New Traffic
Signal Poles and Manhole

Sta 9+31.3, 56.6' Rt BL A
Install New Traffic Signal Pole with
65.0' M/A, Ped Signal, Ped PButton
and Sign. See Traffic Dtl Shts.

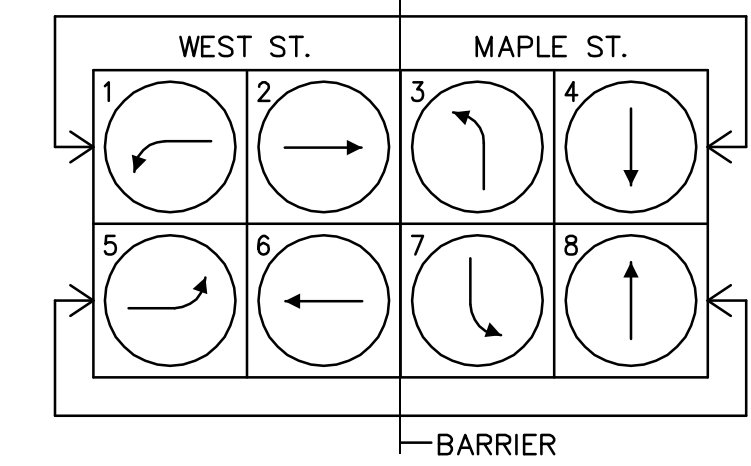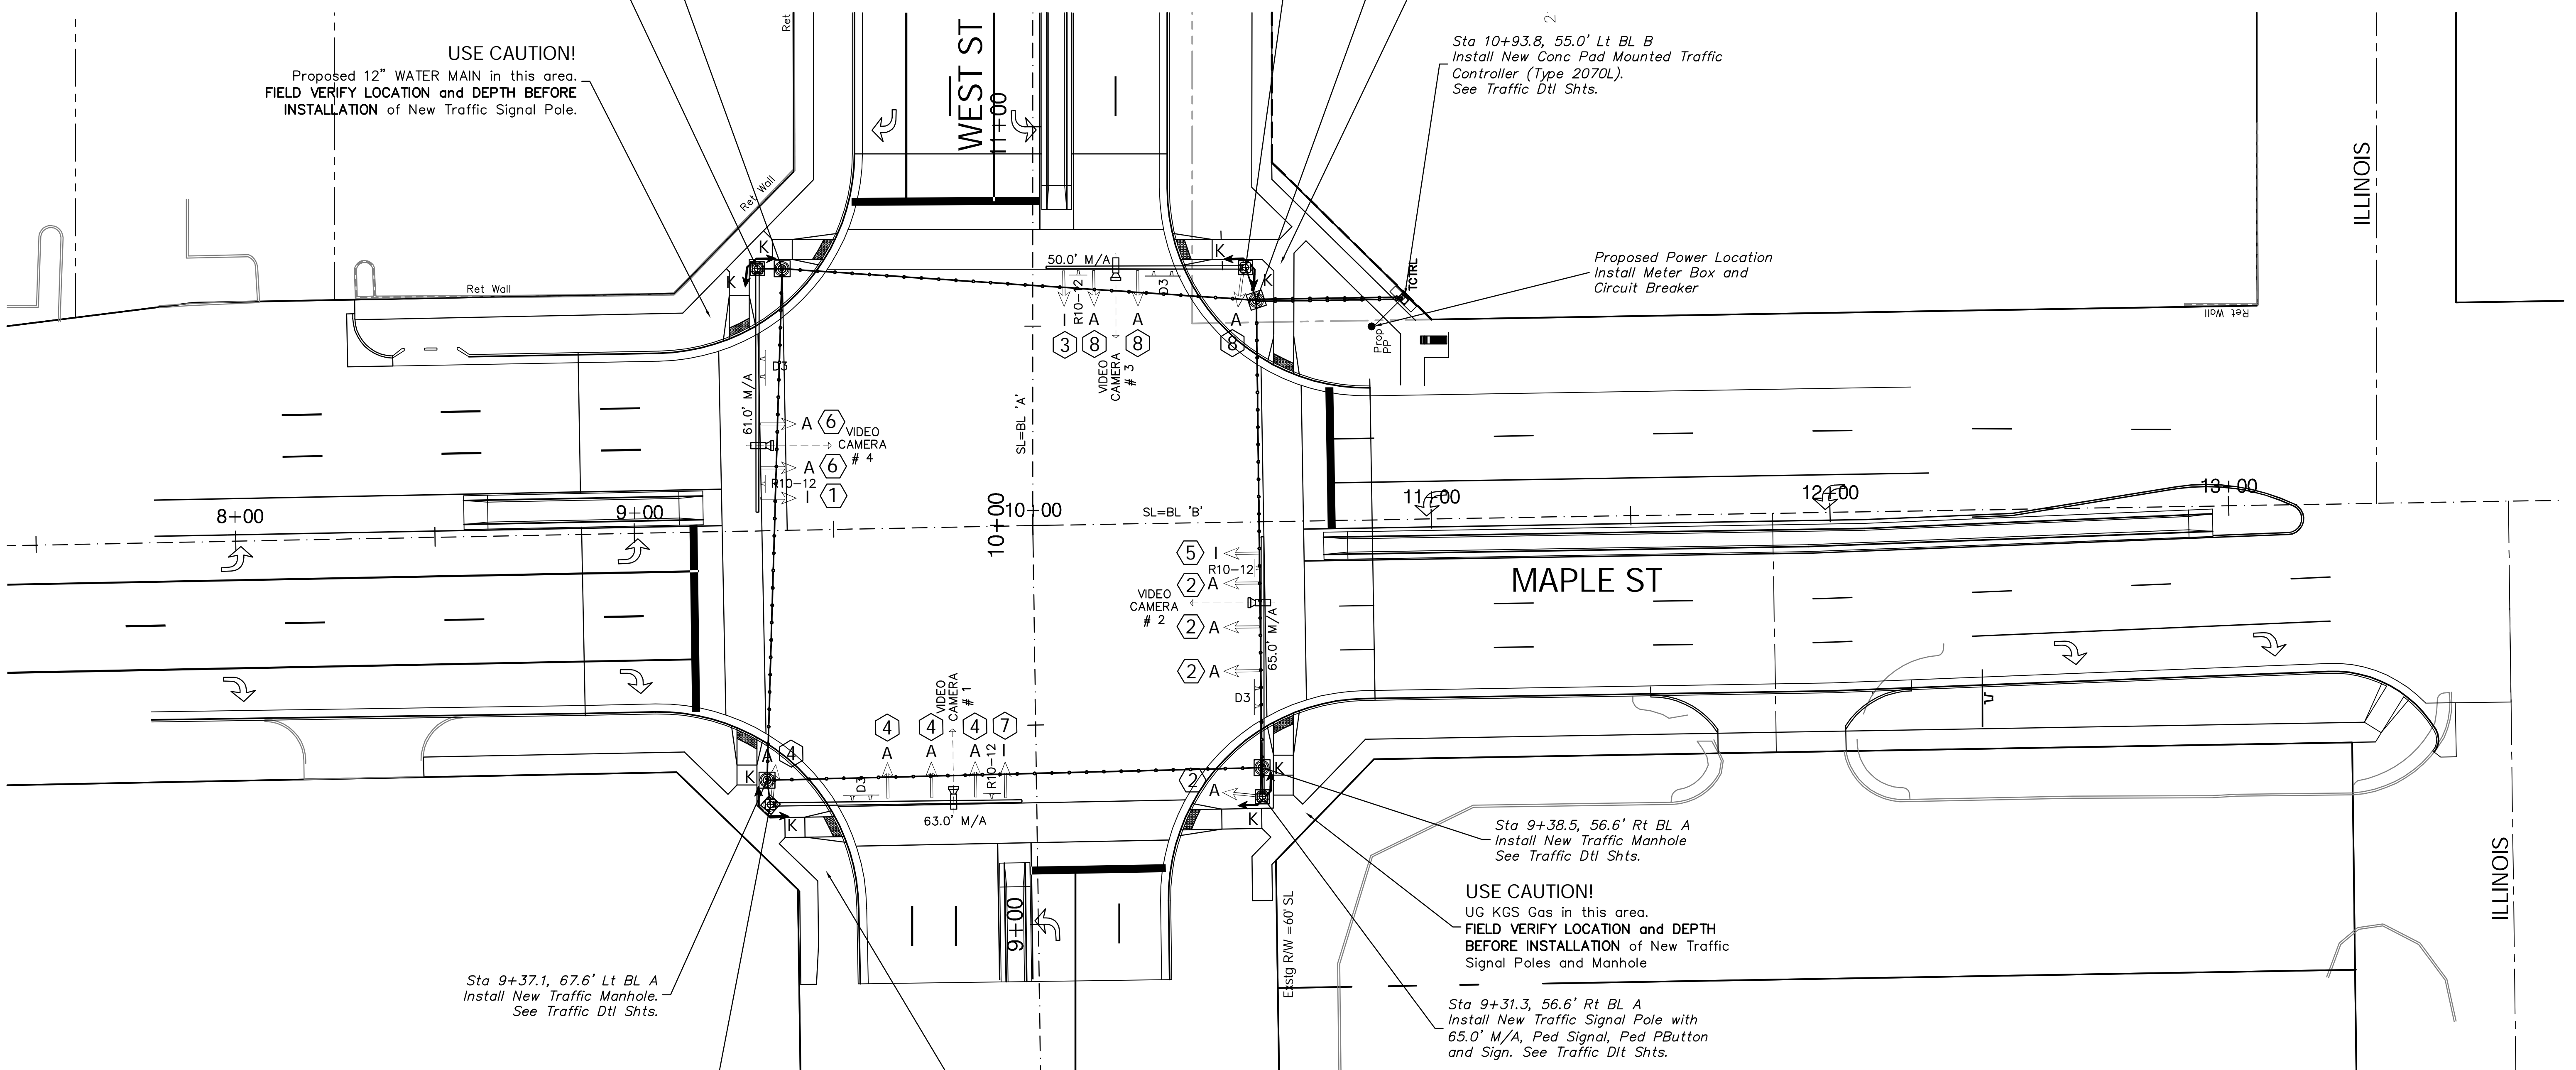

- PHASES IN RING 1
- 3" Rigid Conduit
 - 2" Rigid Conduit
 - - - - 1 1/4" Rigid Conduit
 - TRF — TRF — 1" Rigid Conduit (Traffic Interconnect)
- PHASES IN RING 2
- VIDEO CAMERA # X