




SCALE:
1" = 50'

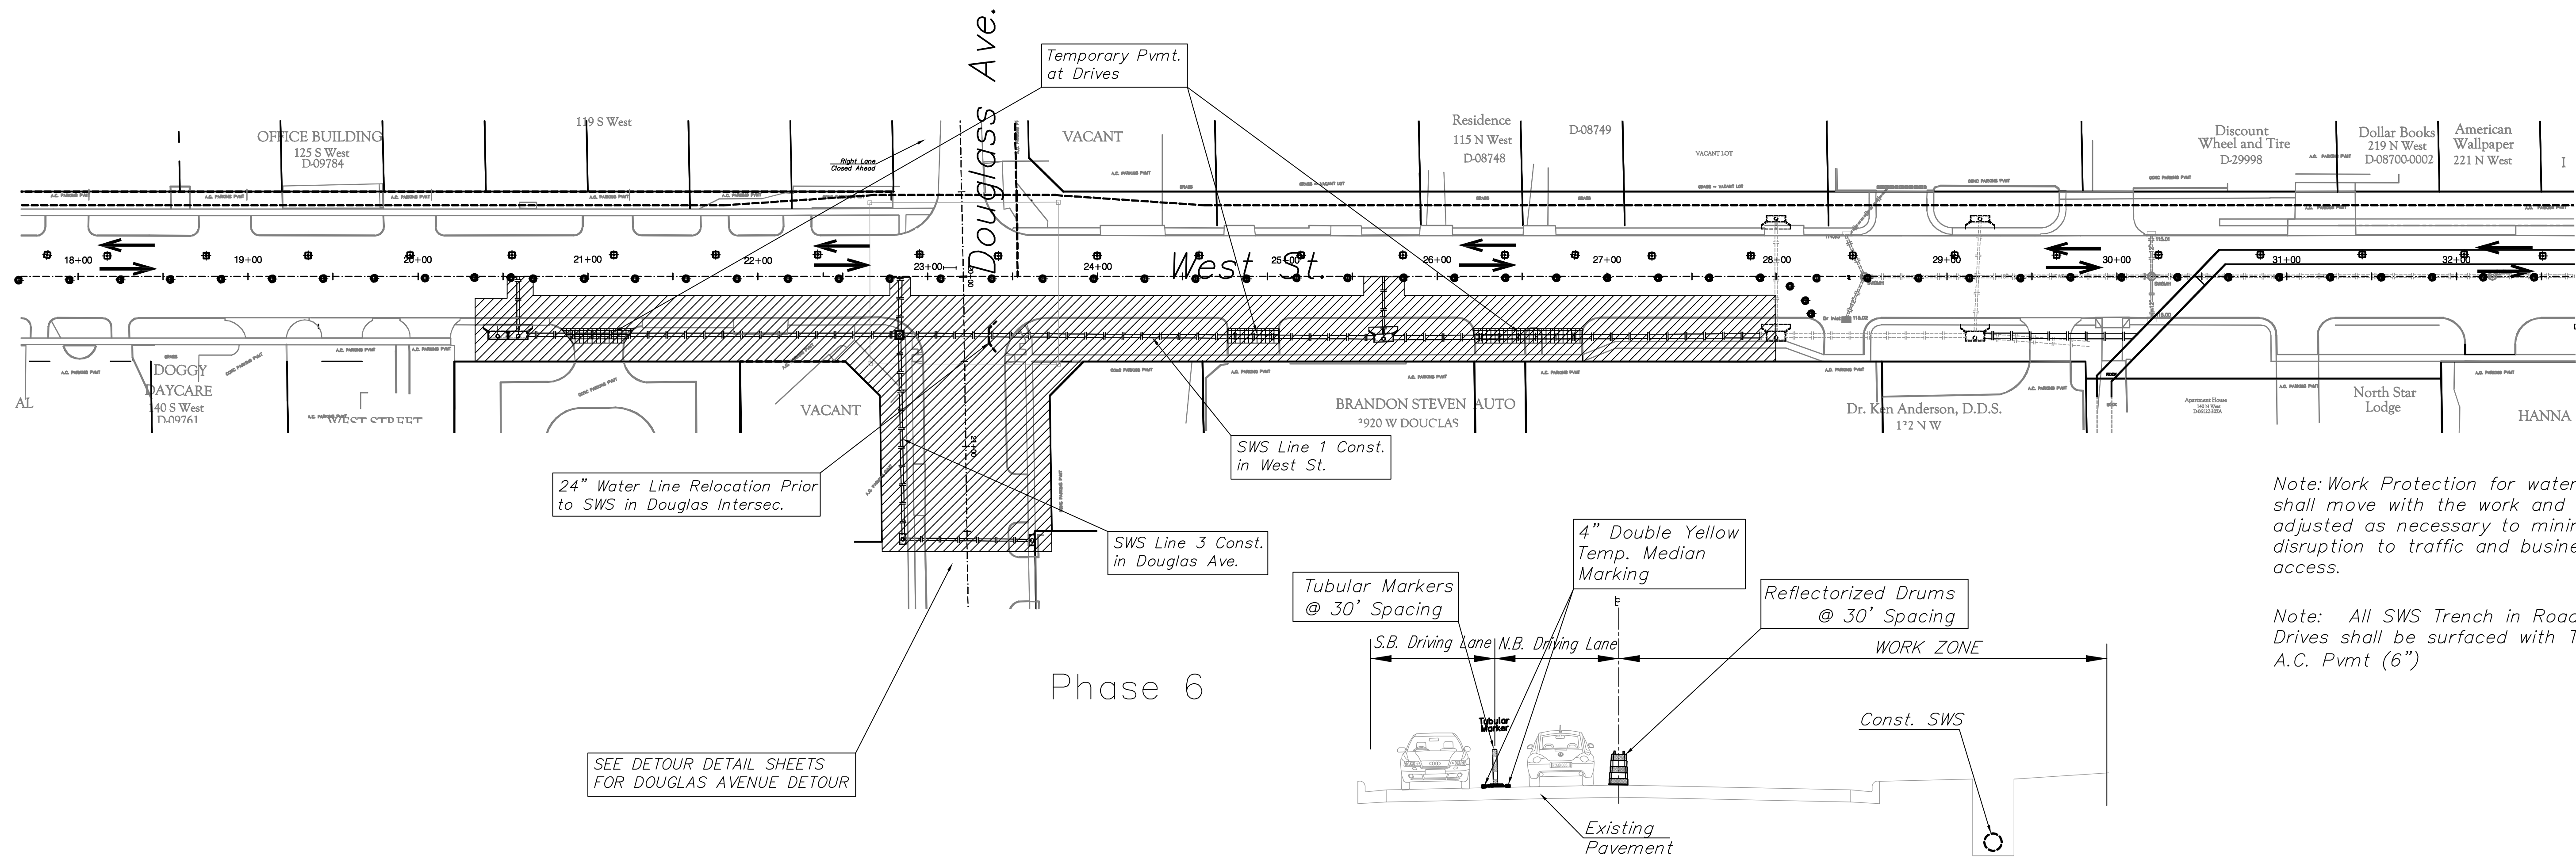

Note: Work Protection for waterline work shall move with the work and shall be adjusted as necessary to minimize disruption to traffic and business access.

Note: All SWS Trench in Roadway & Drives shall be surfaced with Temp. A.C. Pvmt (6")

SEE DETOUR DETAIL SHEETS FOR DOUGLAS AVENUE DETOUR

Phase 6 West St. (Looking North)

- Work Zone
- Temp. A.C. Pvmt

Drawing File: eng\west street paving new\land\vdwg\conseq base.dwg
 Design: JFB
 Drawn: KJW
 Approved: J.F. Bradley
 Scale: 1:50

Project No. 04.04.EB59
 West Street
 Construction Sequence
 PHASE 6
 PAVEMENT, STORM WATER SEWER, TRAFFIC CONTROL IMPROVEMENTS

Baughman Company, P.A.
 315 Ellis St. Wichita, KS 67211 P 316-262-7271 F 316-262-0149
 ENGINEERING | SURVEYING | PLANNING | LANDSCAPE ARCHITECTURE