

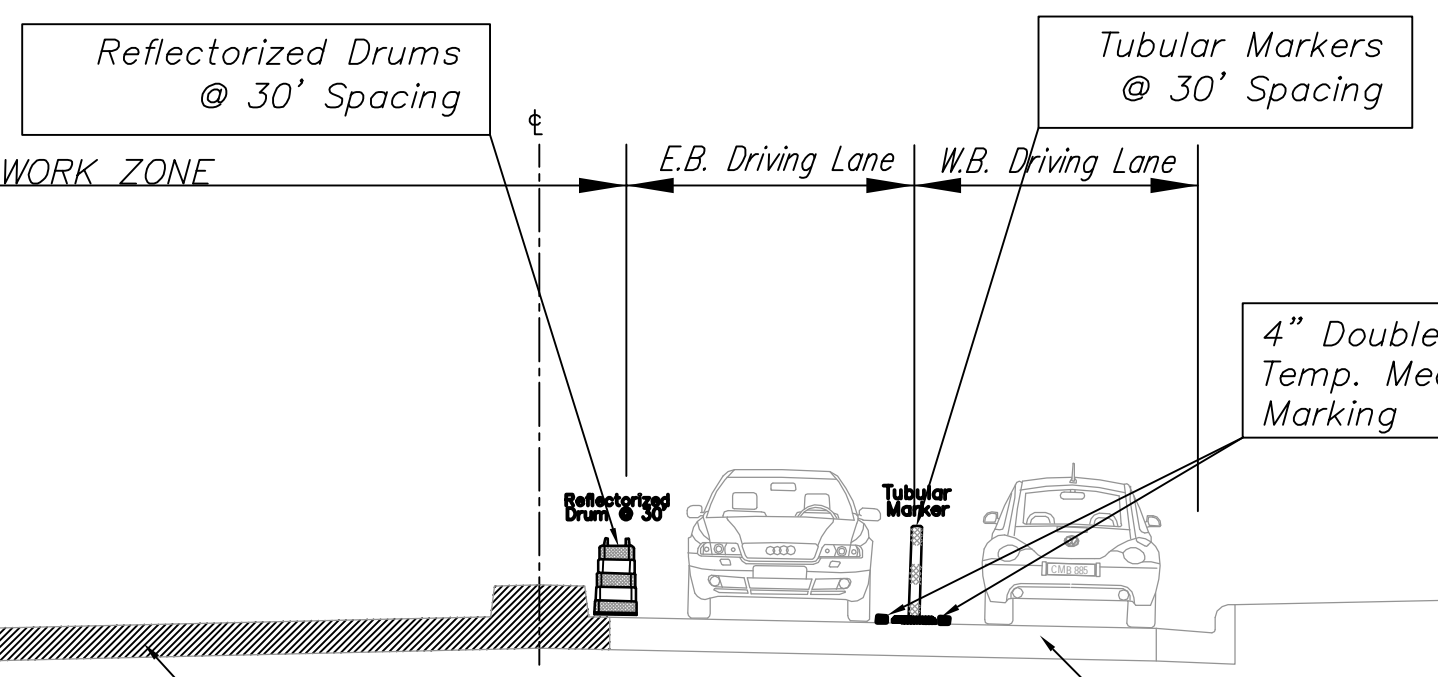



SCALE:
1" = 50'

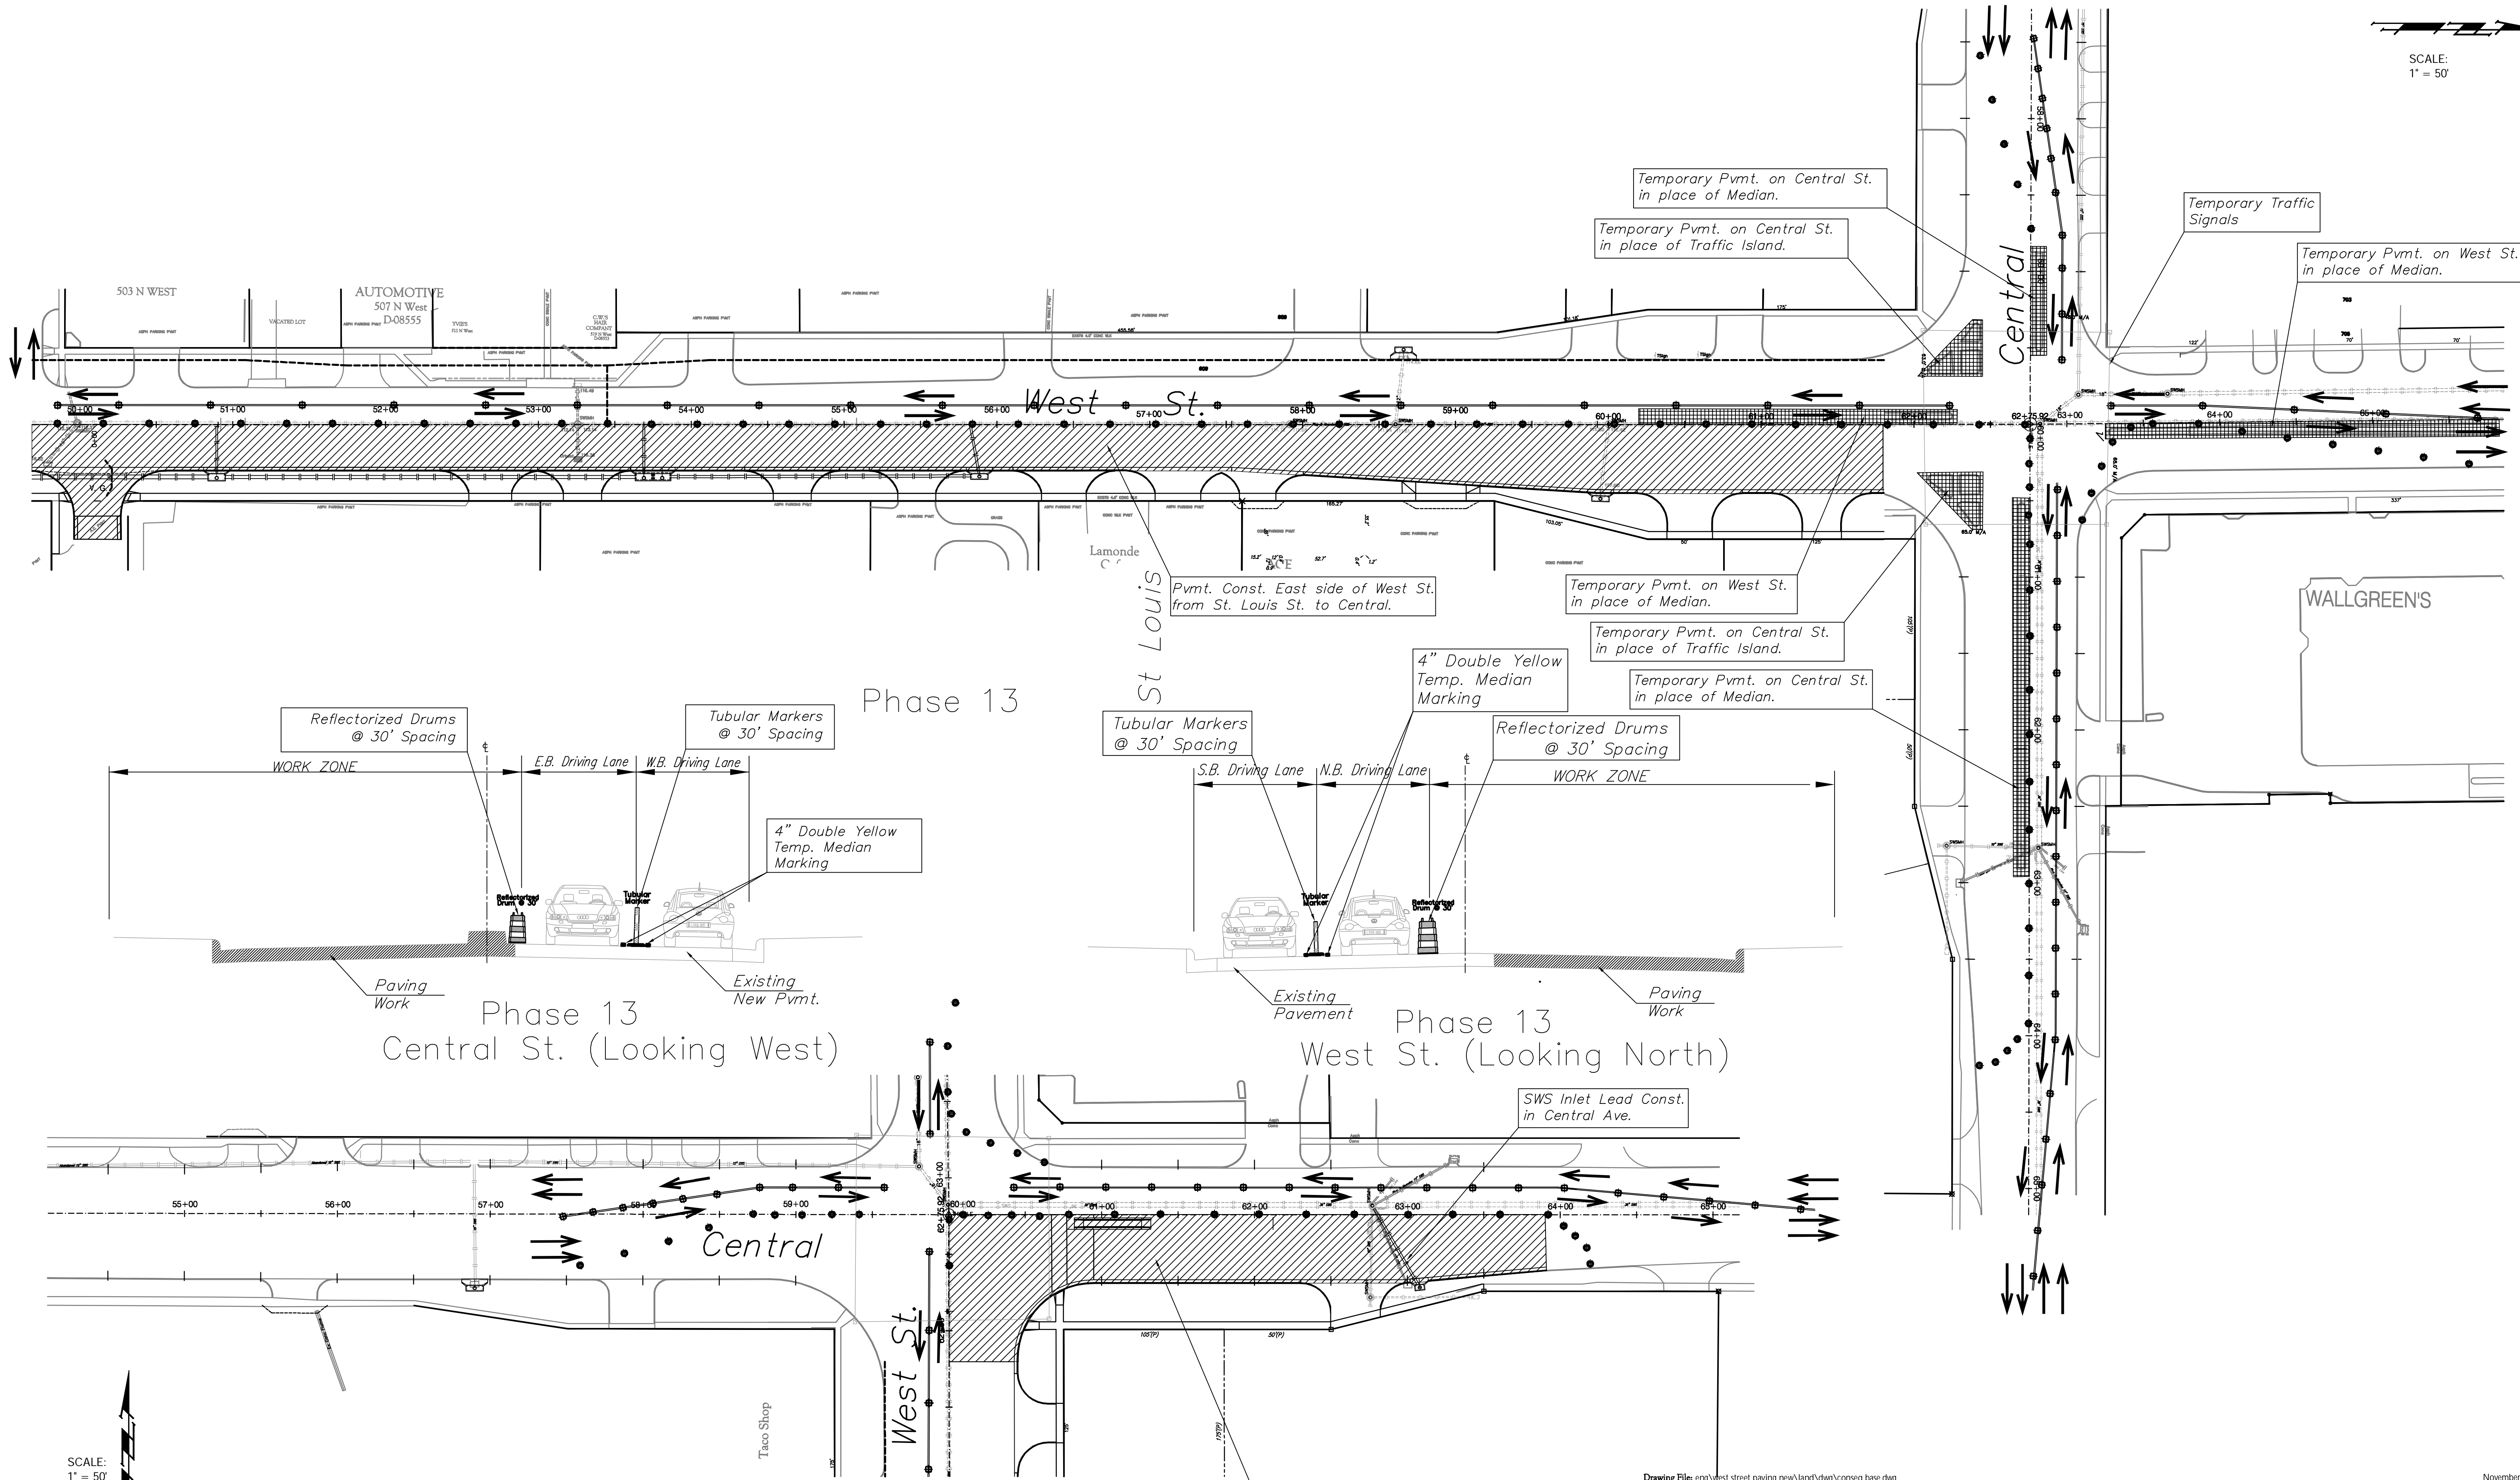

Phase 13
Central St. (Looking West)

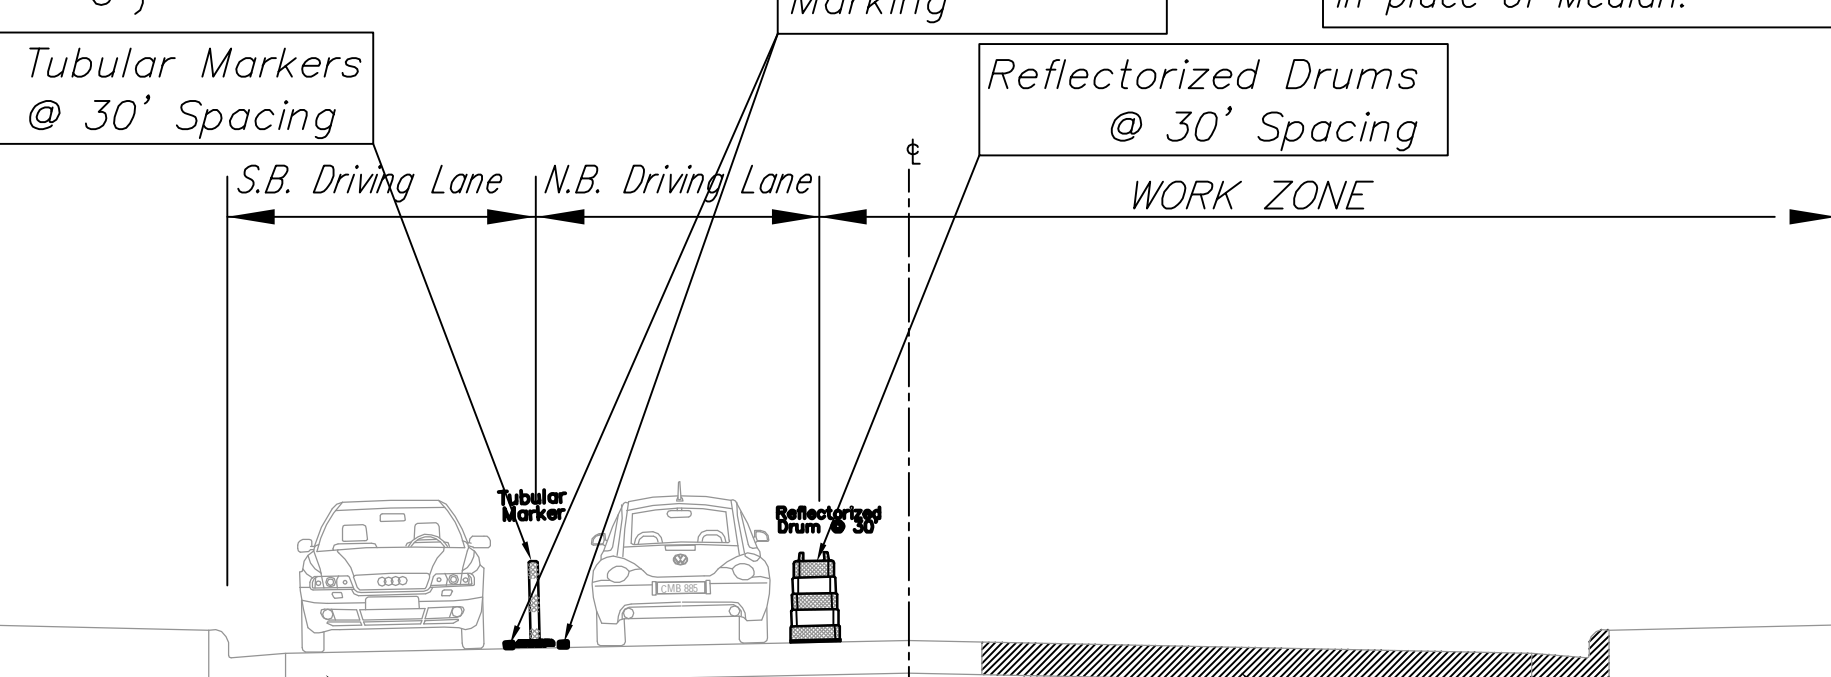

Phase 13
West St. (Looking North)

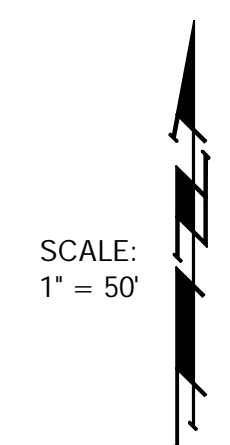

SCALE:
1" = 50'

Phase 13

Pvm. Const. in SE Quad. of Central Intersection.

Work Zone

Temp. A.C. Pvmt.

Drawing File: eng\west street paving new\land\dwg\conseq base.dwg

Design: JFB

Drawn: KJW

Approved: J.F. Bradley

Scale: 1:50

Project No. 04.04.EB59

West Street

Construction Sequence
PHASE 13

PAVEMENT, STORM WATER SEWER, TRAFFIC CONTROL IMPROVEMENTS

Baughman **Baughman Company, P.A.**
315 Ellis St. Wichita, KS 67211 P 316-262-7271 F 316-262-0149
ENGINEERING | SURVEYING | PLANNING | LANDSCAPE ARCHITECTURE

November 2008

SHEET
OF
87
131